




STEEL SHEETING DETAIL
SCALE: 1"=10'

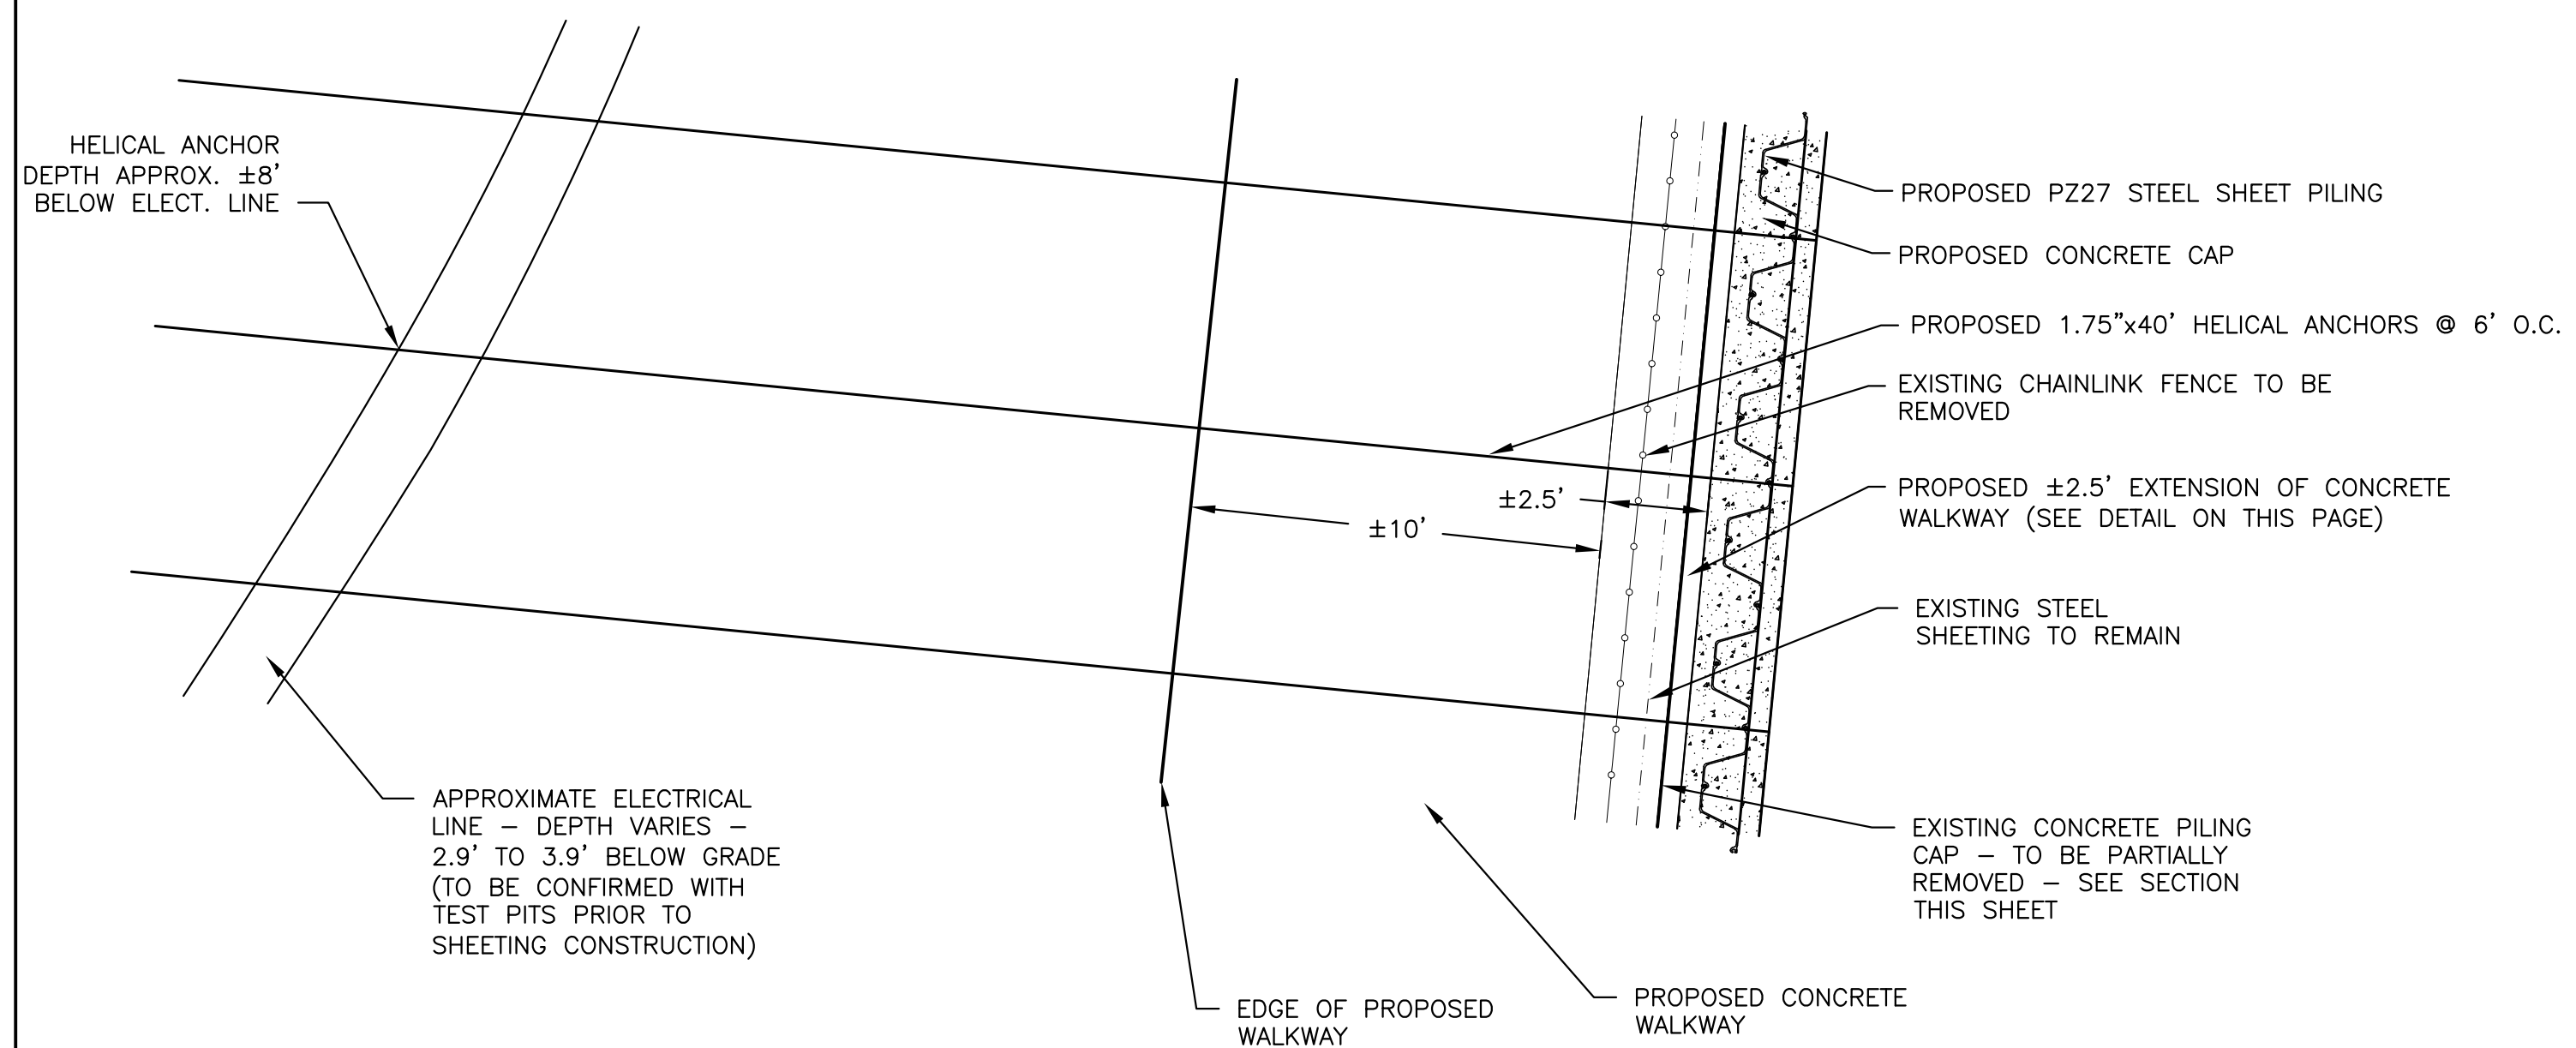


STEEL SHEETING DETAIL
SCALE: 1"=4'

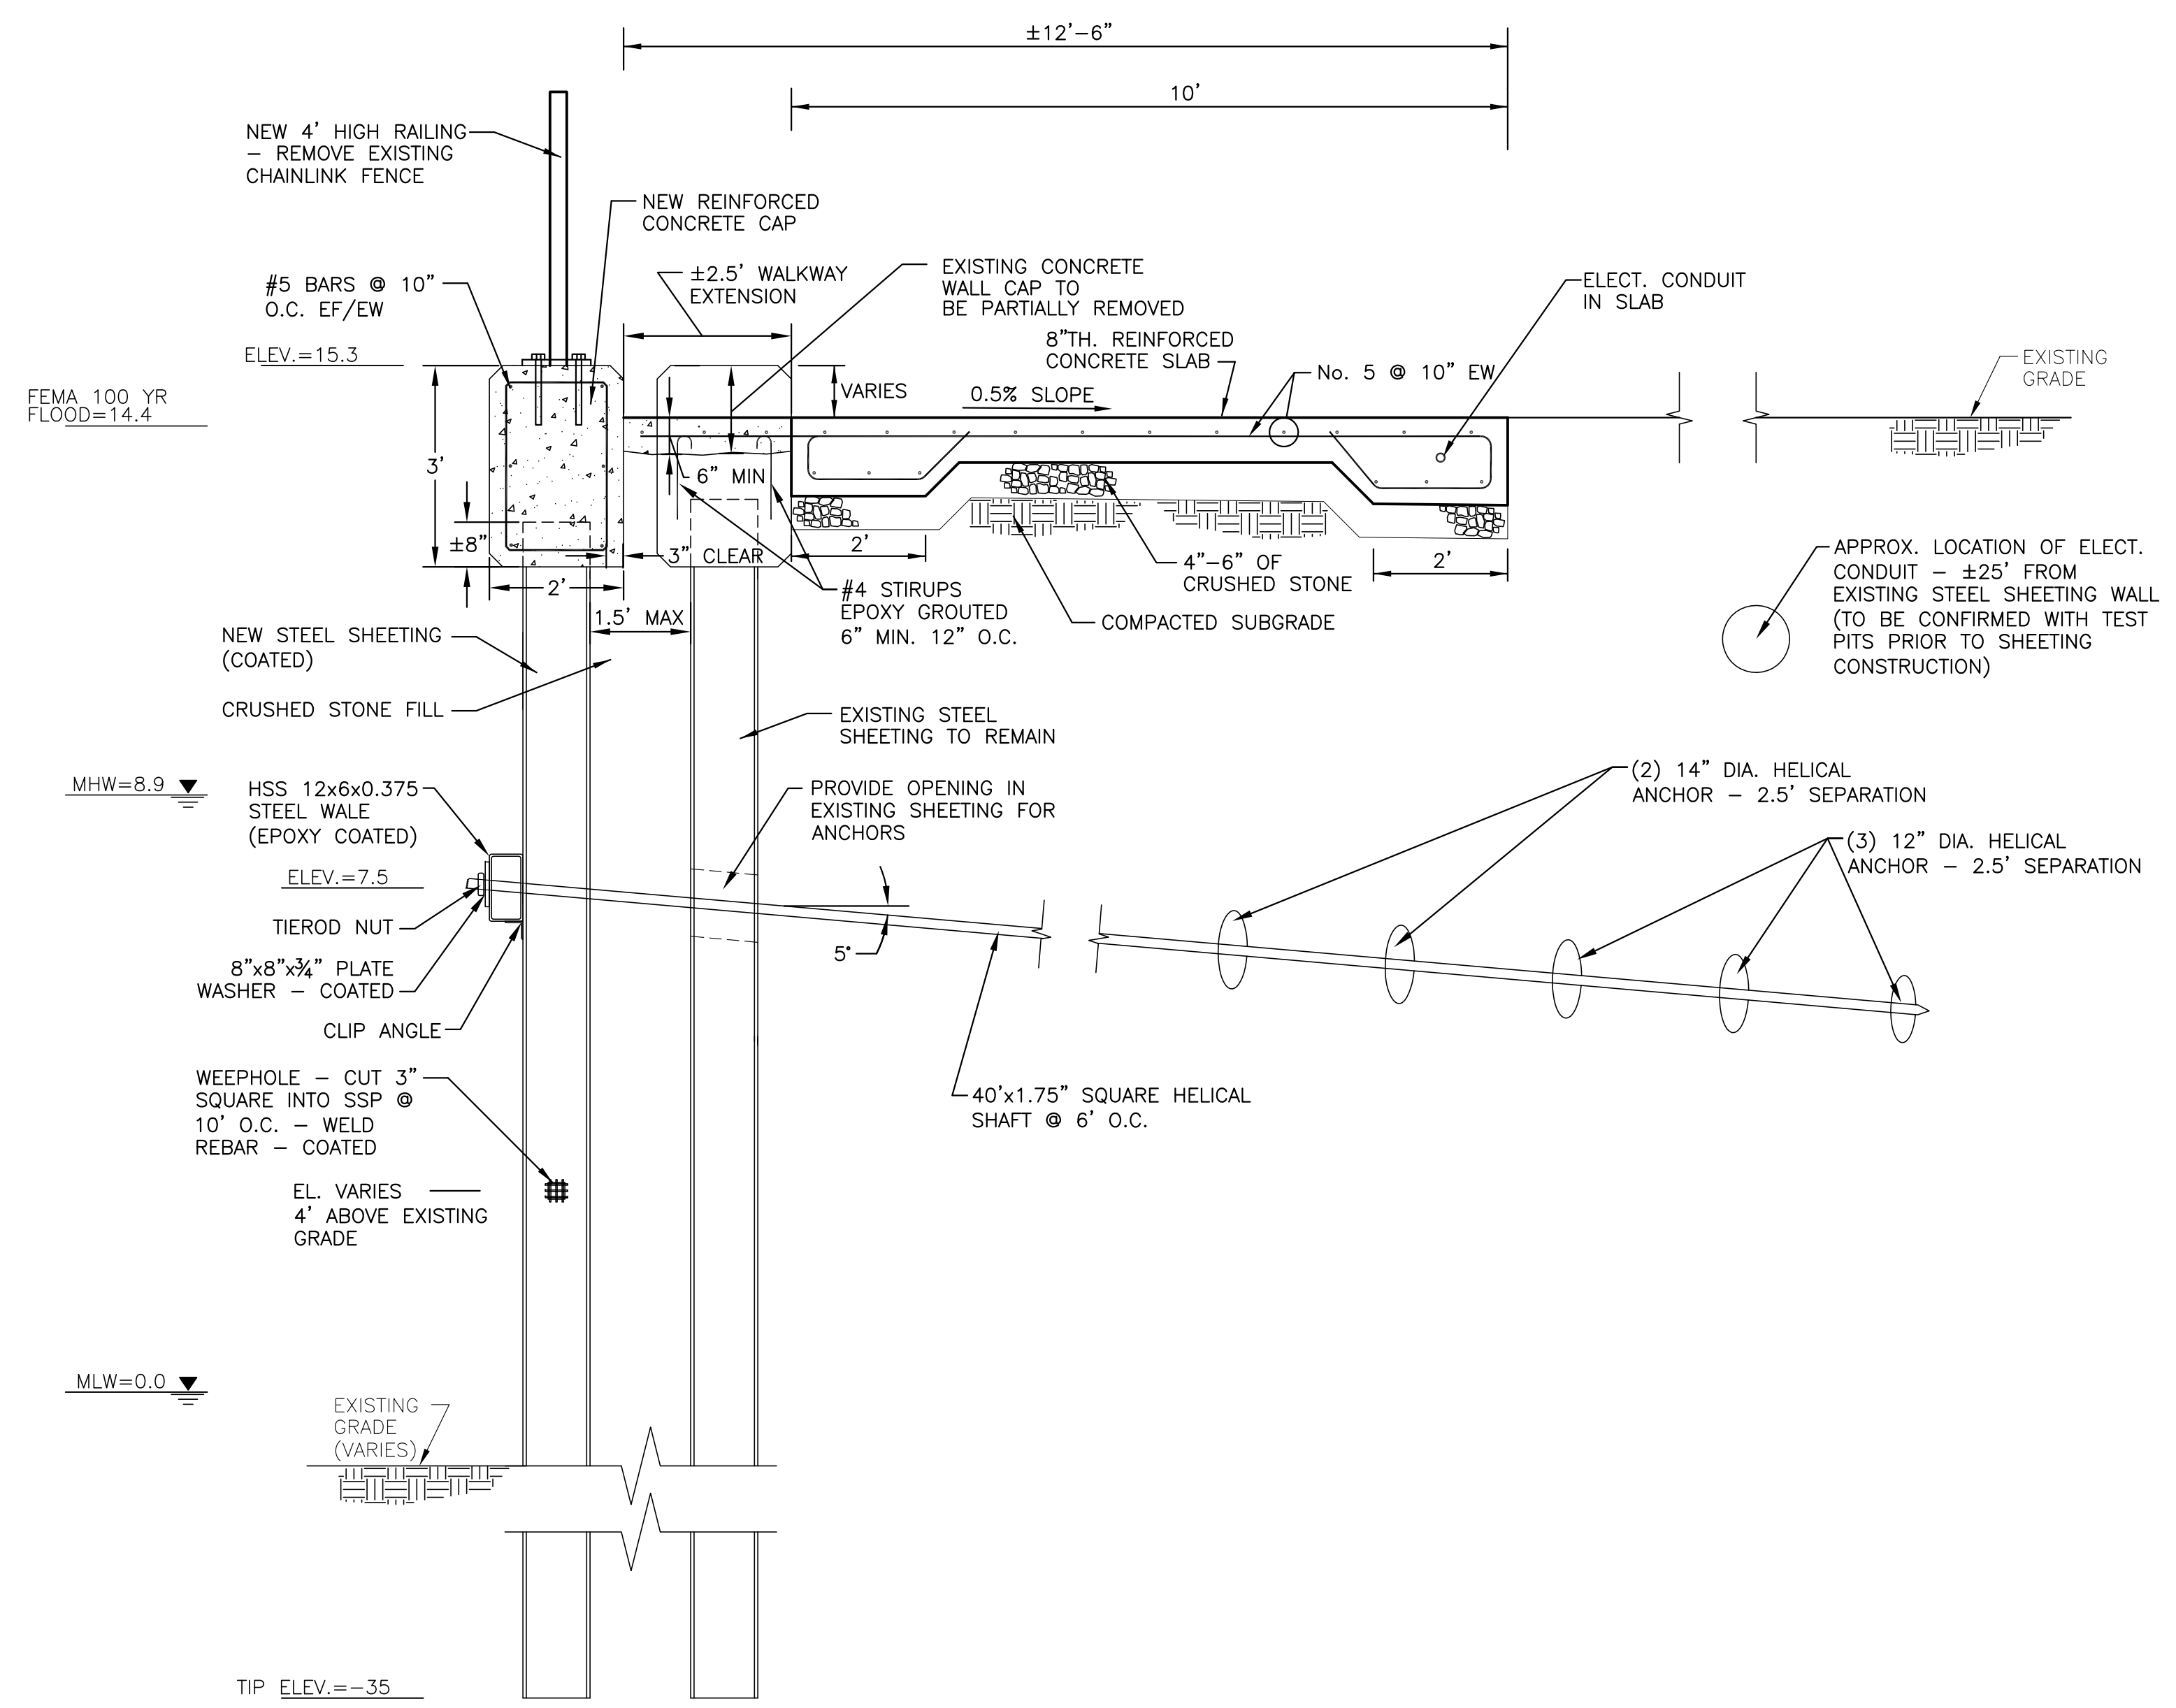

PROPOSED SHEET PILE WALL SECTION- STA. 1+05 TO 2+10
SCALE: 1"=2'

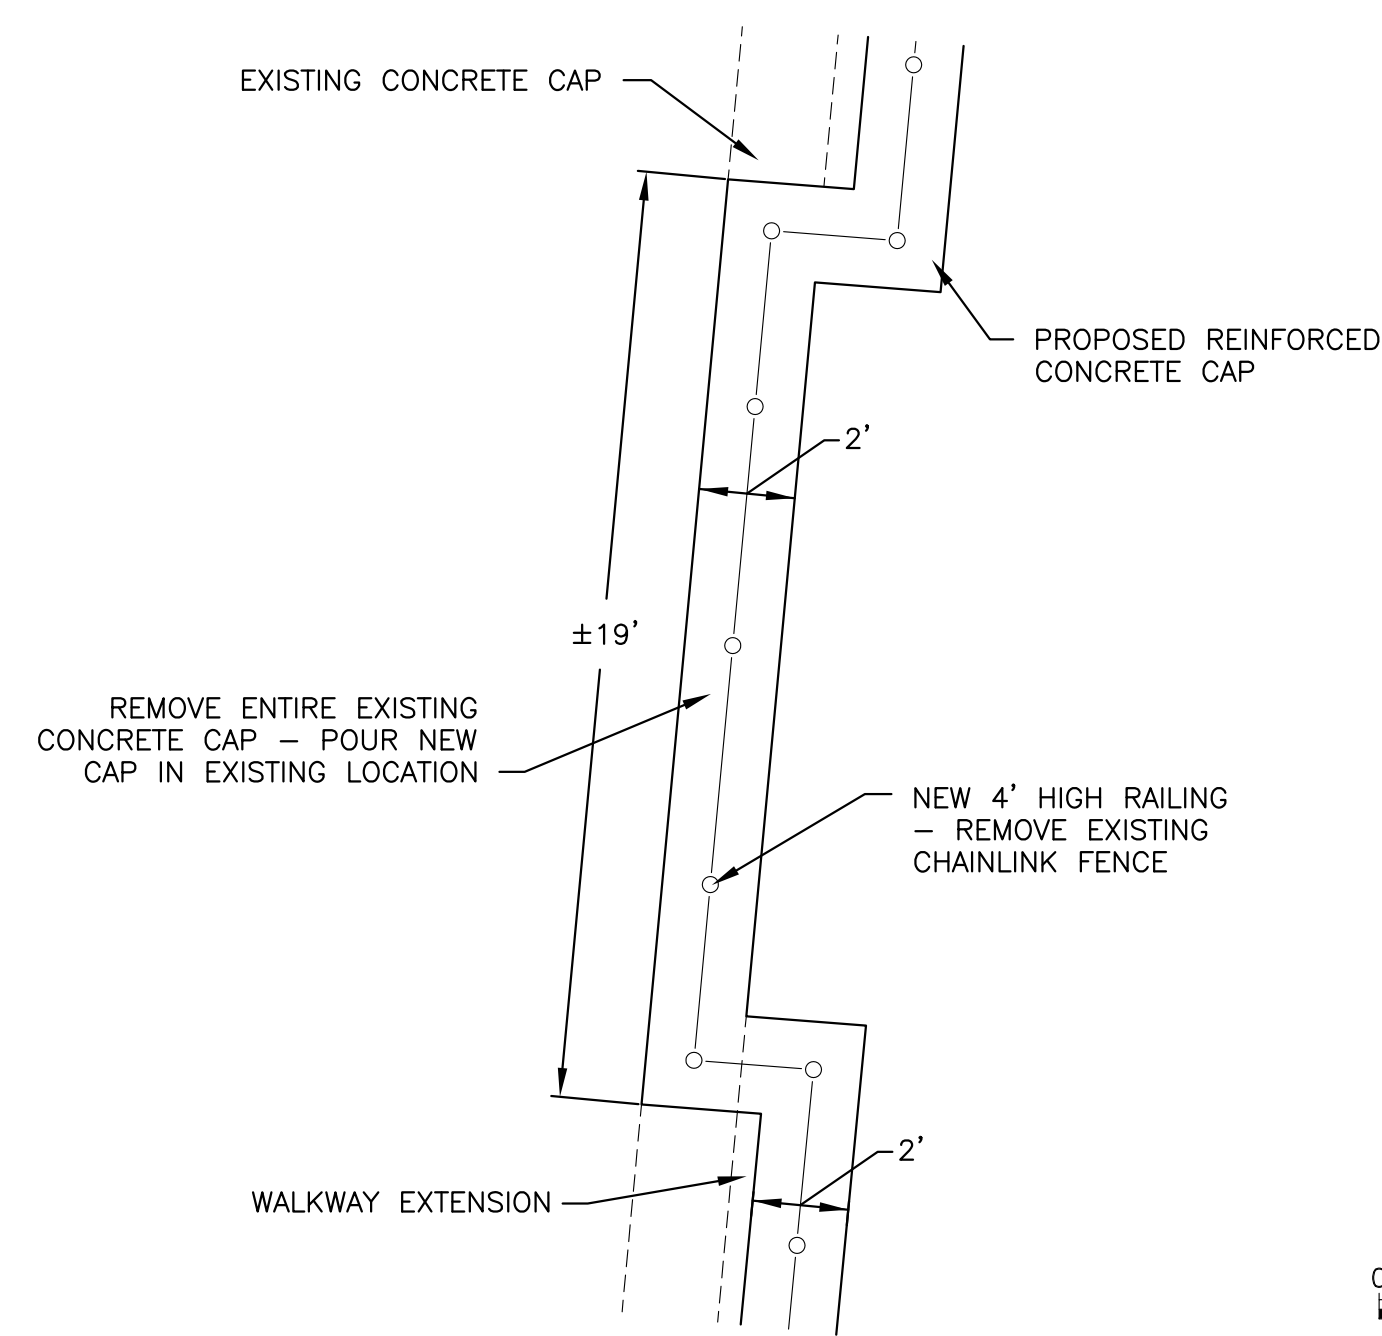

CONCRETE CAP DETAIL
SCALE: 1"=4'

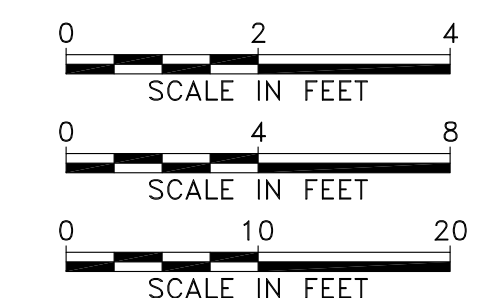

PROPOSED STEEL SHEETING SECTIONS AND DETAILS

**SALEM HARBORWALK
DERBY STREET TO CONGRESS STREET
SALEM, MASSACHUSETTS**

Vine ASSOCIATES, INC.
372 MERRIMAC STREET NEWBURYPOR, MA 01950 TEL: (978)465-1428 FAX: (978)465-2640
190 OLD DERBY STREET HINGHAM, MA 02043 TEL: (781)749-2530 FAX: (781)749-2751
18 BEACH STREET MONUMENT BEACH, MA 02553 TEL: (508)743-0390 FAX: (508)743-0391

DES. MTT	CHK. DBV	DR. MTT	VAI FILE NO. 1117\Details
SCALE AS SHOWN	APP'D DBV	DATE MAY 2009	SHEET 9