




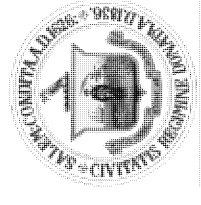

CLIENT:

THE CITY OF SALEM SALEM, MA



LANDSCAPE ARCHITECT:

C R J : A CAROL R. JOHNSON ASSOCIATES INC Landscape Architects Environmental Planners 115 Broad Street Boston, MA 02110 www.crlja.com

DRAWN BY: LD REVIEWED BY: JH

REVISIONS:

PROJECT:

FURLONG PARK

SHEET TITLE:


GRADING PLAN

SCALE: 1" = 30'-0"

DATE: 8 JUNE 2009

SHEET NUMBER:

L-6

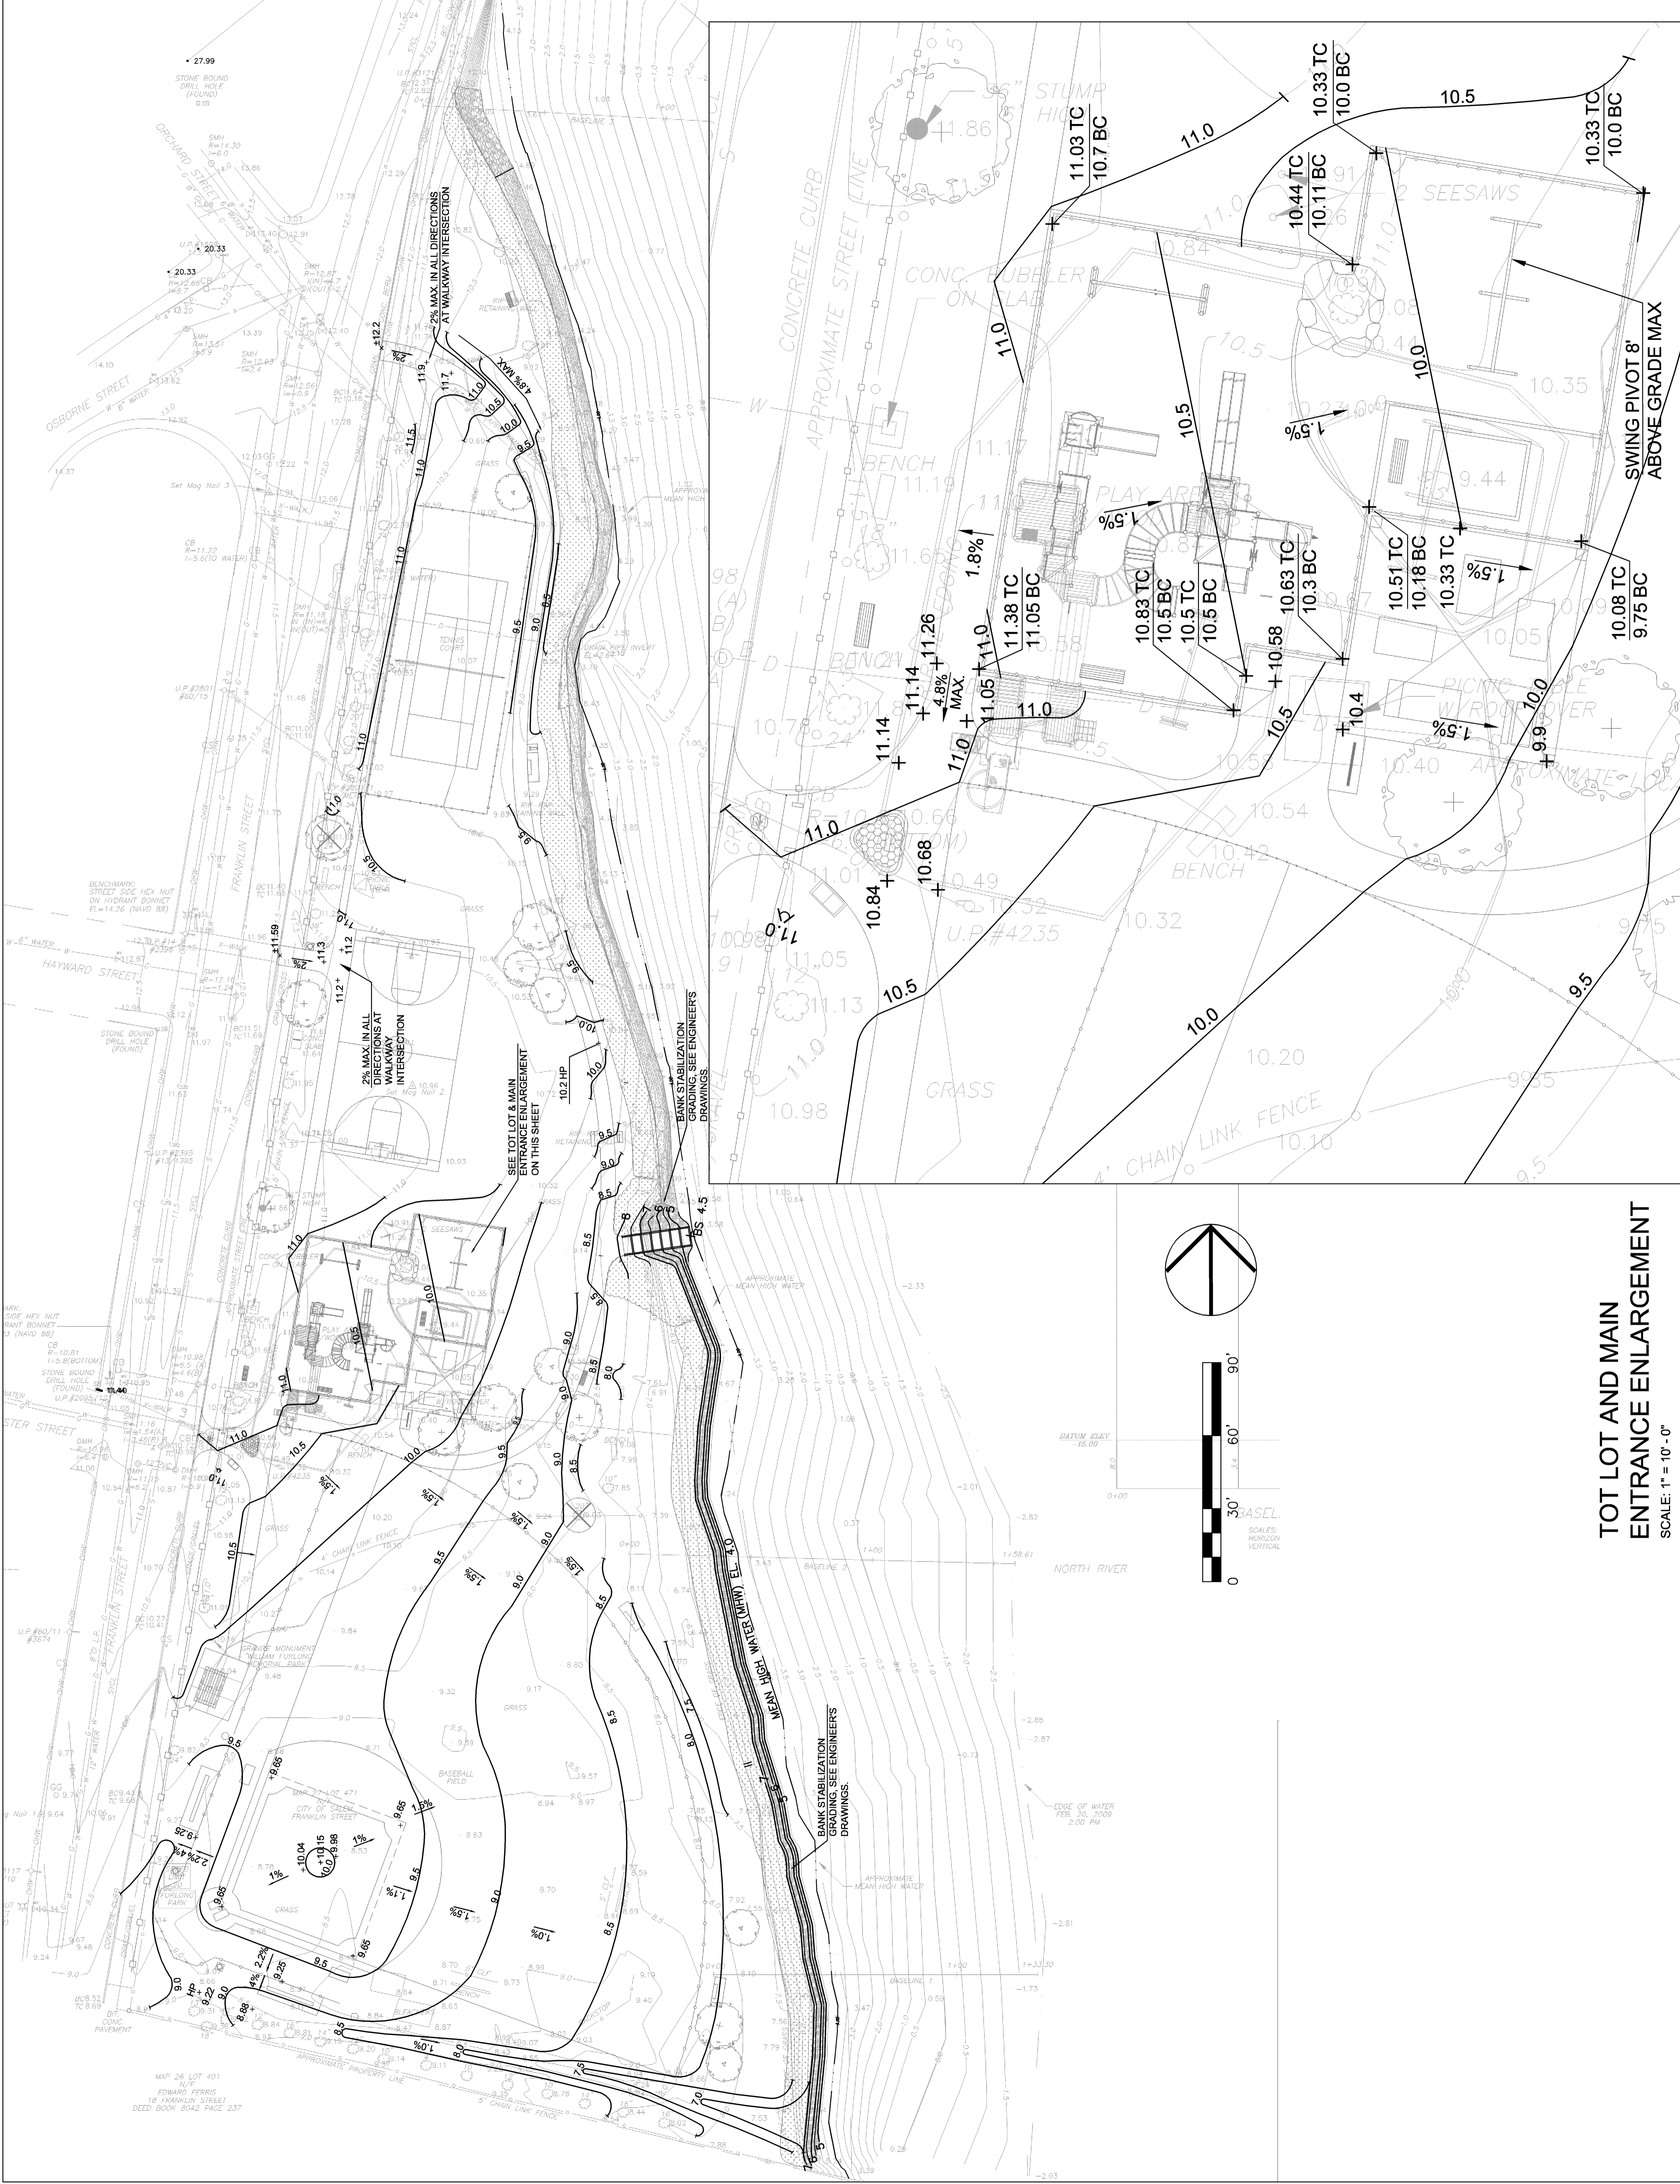

TOT LOT AND MAIN ENTRANCE ENLARGEMENT SCALE: 1" = 10'-0"