



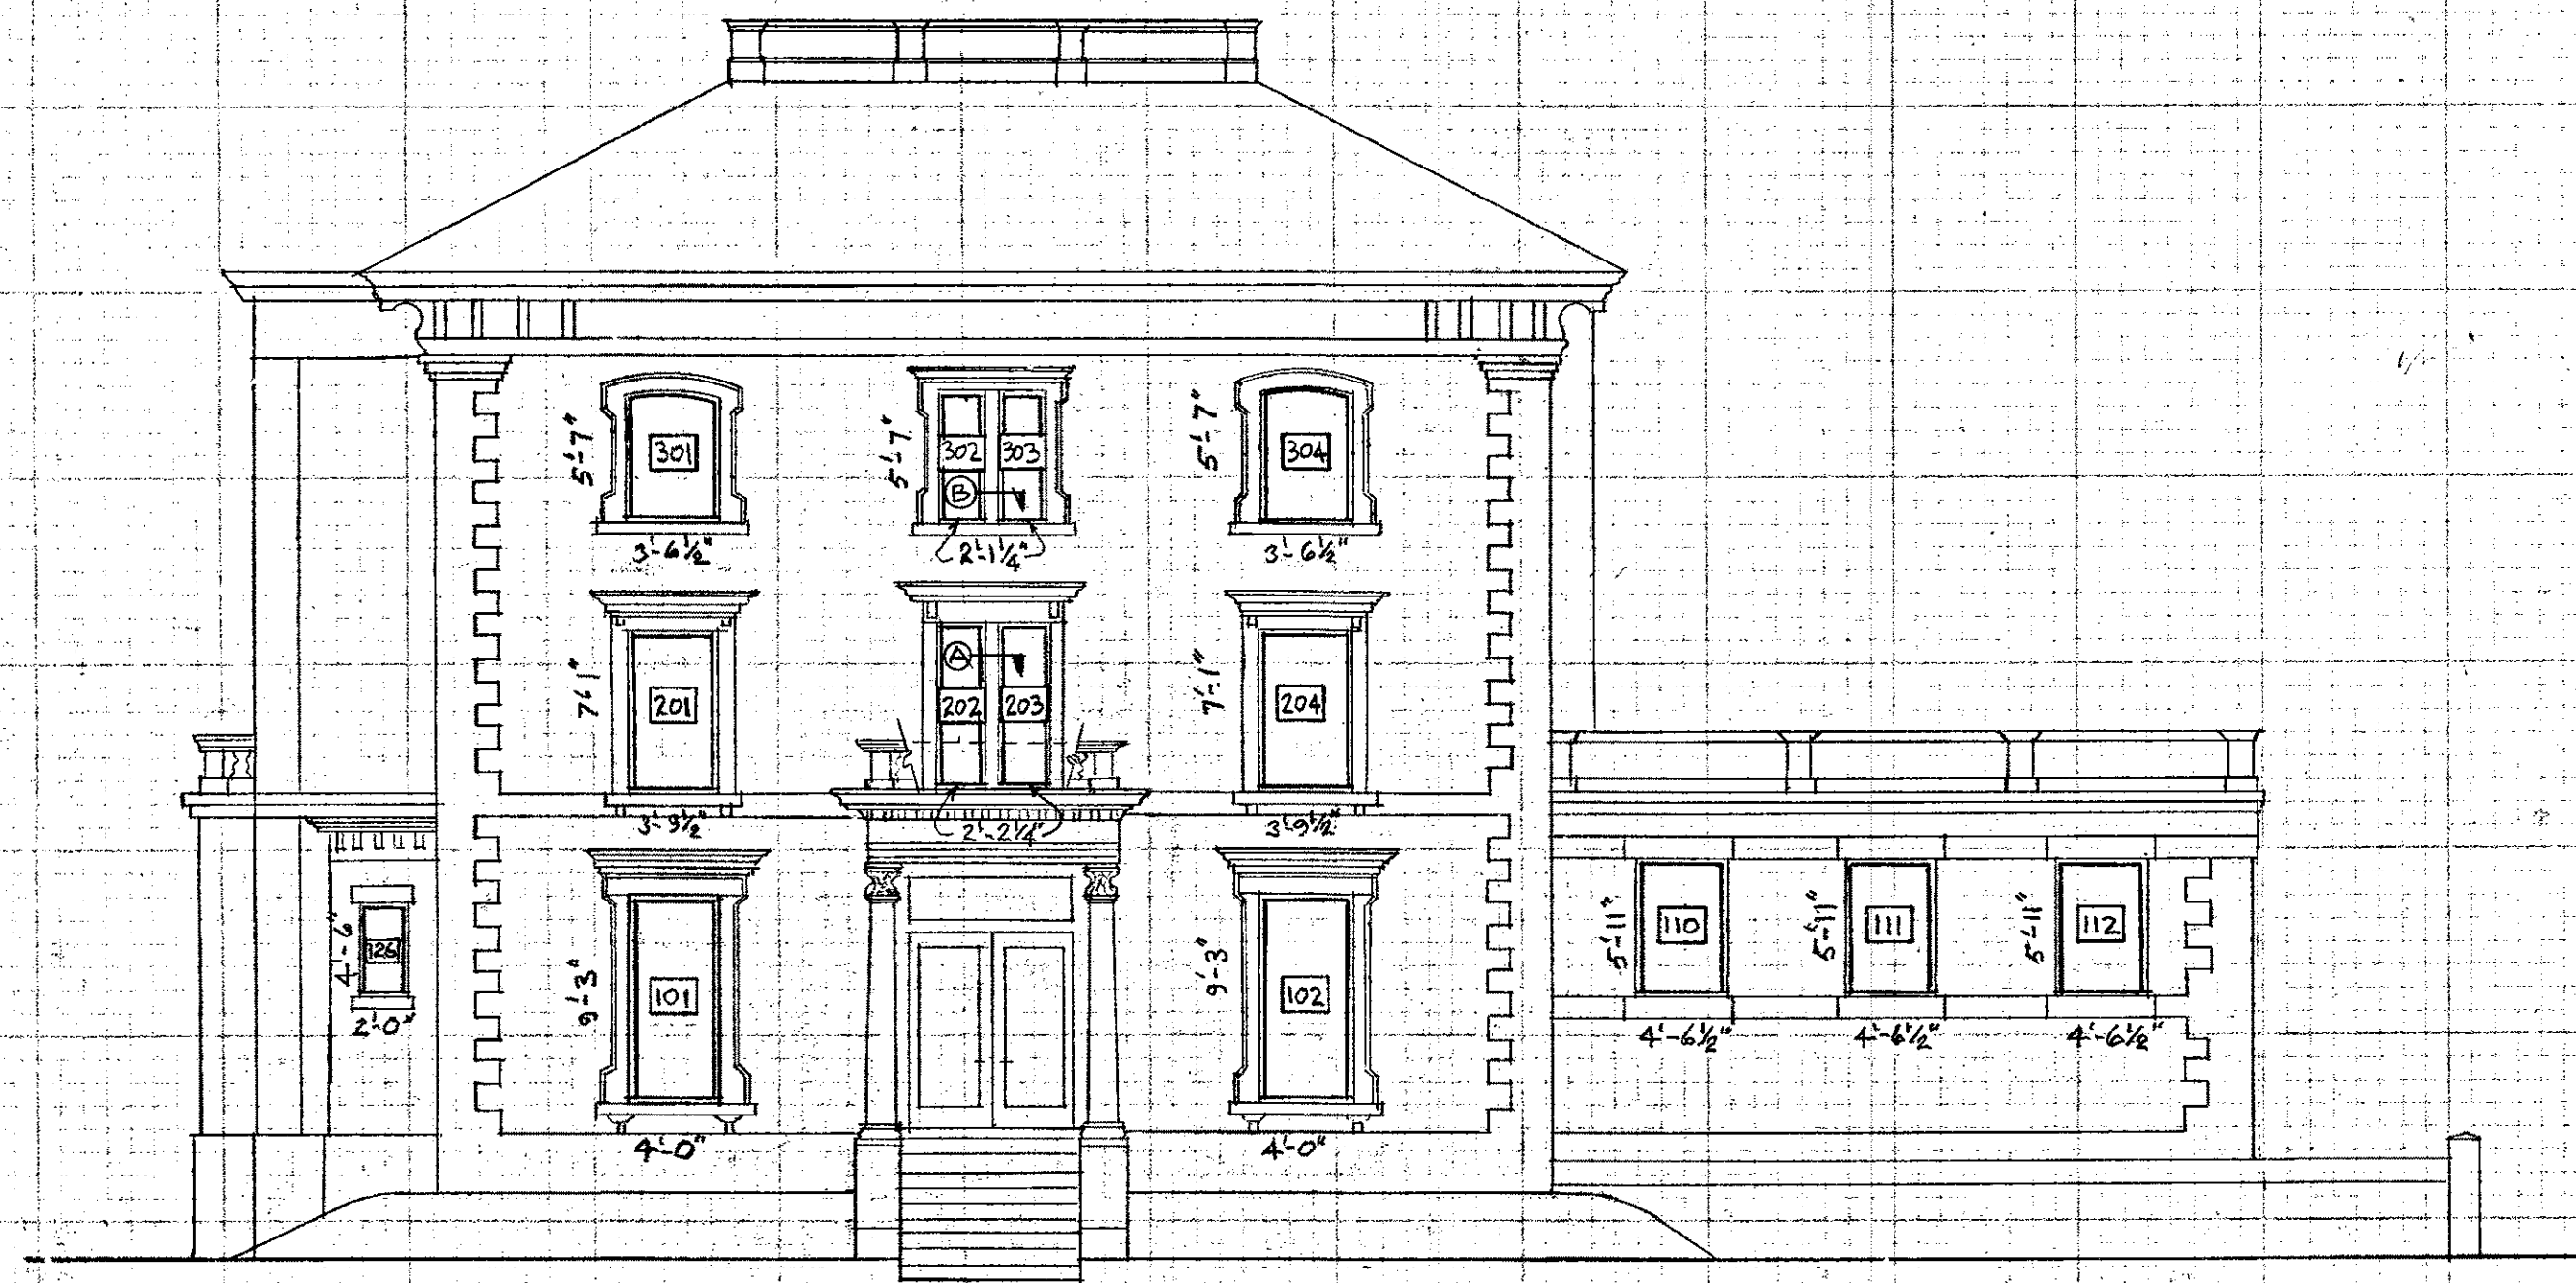

SOUTH ELEVATION
SCALE: 1/8"=1'-0"

NOTE:

1. DIMENSIONS SHOWN ARE APPROXIMATE MASONRY OPENINGS. CONTRACTOR SHALL VERIFY ALL DIMENSIONS AND CONDITIONS AT THE SITE PRIOR TO COMMENCING WITH THE WORK.

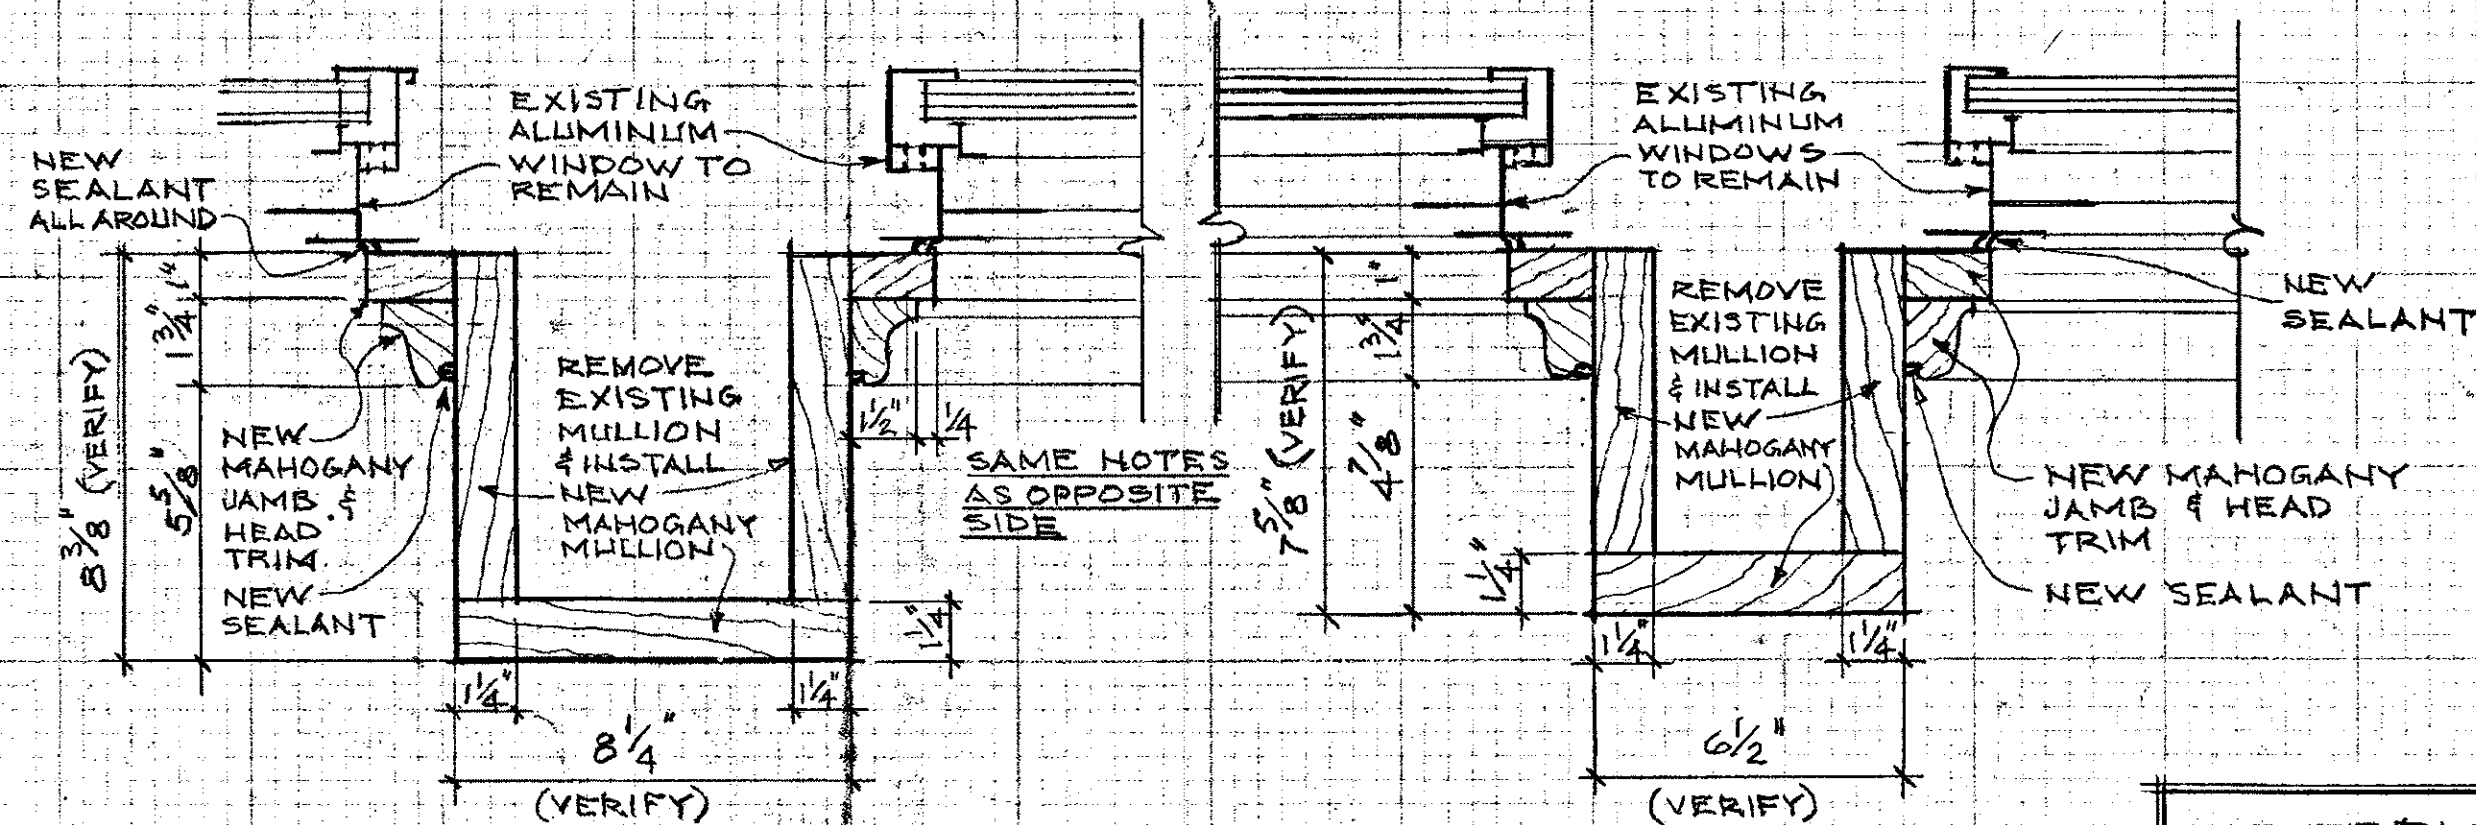

SECTION A
3"=1'-0"

SECTION B
3"=1'-0"

GENERAL NOTES

1. ALL WORK SHALL BE IN ACCORDANCE WITH THE NATIONAL BUILDING CODE, OCCUPATIONAL SAFETY & HEALTH ADMINISTRATION, (OSHA) AND ALL LOCAL CODES AND ORDANCES.
2. ALL WORK SHALL BE GUARANTEED BY THE CONTRACTOR AGAINST ALL DEFECTS FOR A PERIOD OF 12 MONTHS FROM THE DATE OF ACCEPTANCE BY THE OWNER/ARCHITECT.
3. IT SHALL BE THE CONTRACTORS RESPONSIBILITY TO VERIFY ALL EXISTING DIMENSIONS AND CONDITIONS ON THE SITE PRIOR TO COMMENCING WITH THE WORK. ANY DISCREPANCIES SHALL BE REPORTED TO THE ARCHITECT PROMPTLY. COMMENCING WITH THE WORK WILL SIGNIFY HIS ACCEPTANCE OF THE EXISTING CONDITIONS.
4. ALL EXTERIOR NEW AND EXISTING WINDOW JAMBS AND HEAD TRIM AND WOOD SILLS OF NUMBERED OPENINGS SHALL BE PAINTED ONE PRIME AND TWO FINISH COATS OF ACRYLIC LATEX PAINT. SEE SPECIFICATIONS.
5. ALL NON-NUMBERED OPENINGS ARE (NIC) "NOT IN CONTRACT".
6. ALL NUMBERED OPENING PERIMITERS SHALL BE MADE AIR & WATER TIGHT WITH NEW SEALANT AS DETAILED. SEE DETAILS.
7. INSTALL EXISTING ALUMINUM SCREENS CURRENTLY STORED IN THE ATTIC OF THE BUILDING. SCREENS ARE HALF WINDOW TYPE. INSTALLED OVER LOWER SASH.


**EXTERIOR WINDOW TRIM
REPLACEMENT AT
SALEM PUBLIC LIBRARY
370 ESSEX STREET, SALEM, MASSACHUSETTS**

DATE: MARCH 8, 2017

SCALE: AS NOTED

**ROBERT D. FARLEY ASSOCIATES
ARCHITECTS**
89 Turnpike Road, Suite 206
Ipswich, MA 01938
Tel 978-356-2183 Fax 978-356-2409

A-1

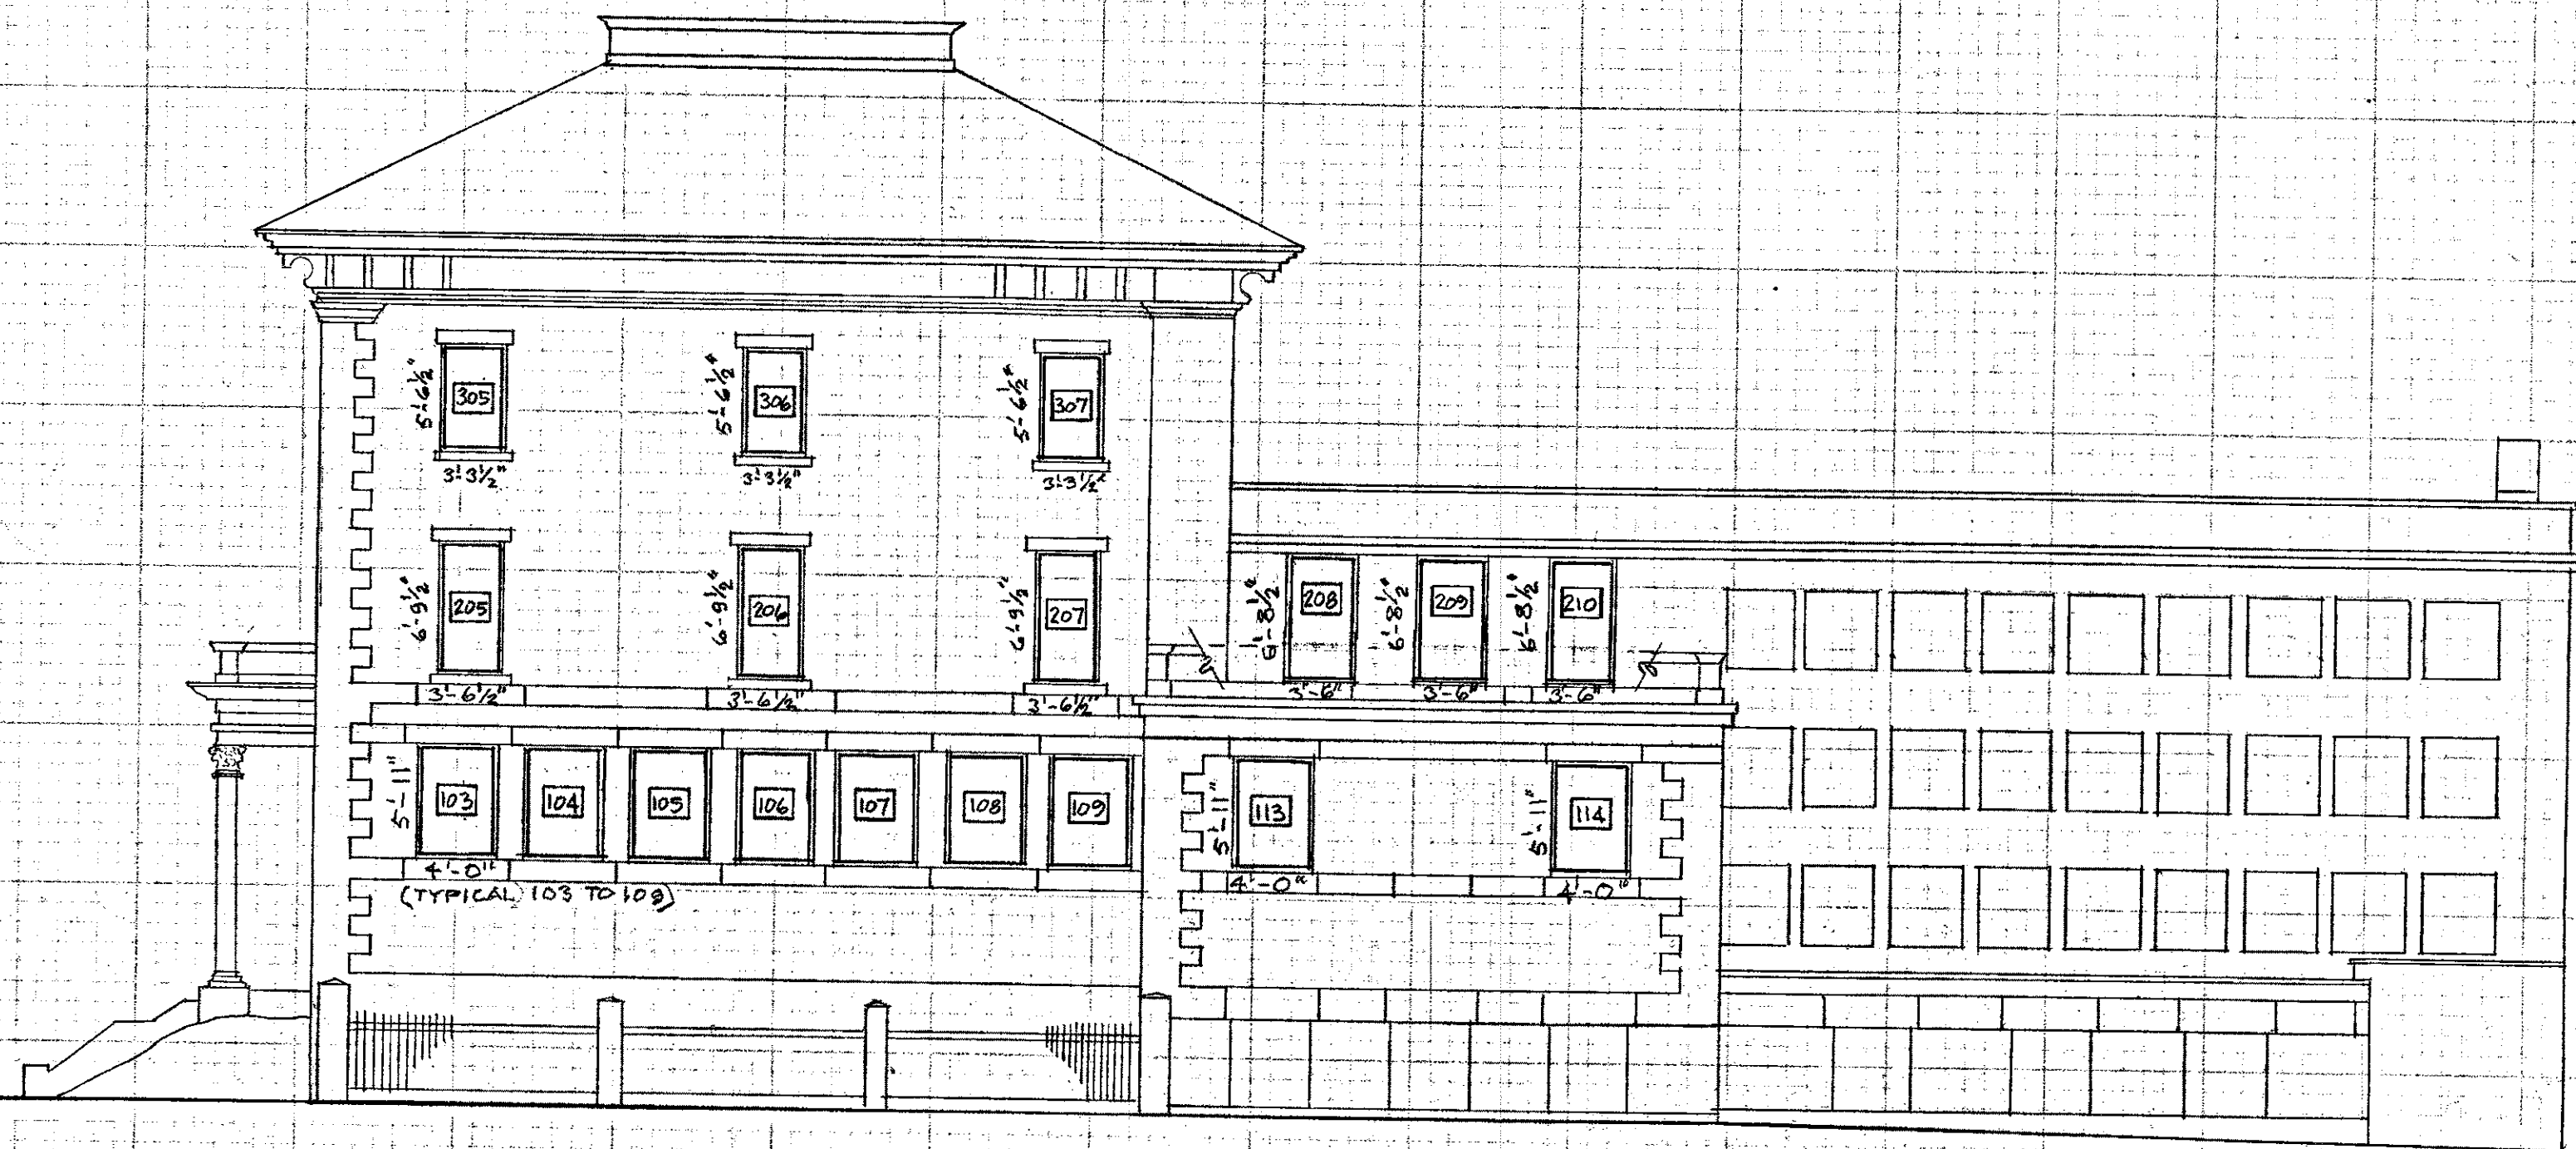

EAST ELEVATION

SCALE: $\frac{1}{8}"=1'-0"$

NOTE:

1. DIMENSIONS SHOWN ARE APPROXIMATE MASONRY OPENINGS. CONTRACTOR SHALL VERIFY ALL DIMENSIONS AND CONDITIONS AT THE SITE PRIOR TO COMMENCING WITH THE WORK.


EXTERIOR WINDOW TRIM
REPLACEMENT AT
SALEM PUBLIC LIBRARY
370 ESSEX STREET, SALEM, MASSACHUSETTS

DATE: MARCH 8, 2017

SCALE: $\frac{1}{8}"=1'-0"$

ROBERT D. FARLEY ASSOCIATES
ARCHITECTS
89 Turnpike Road, Suite 206
Ipswich, MA 01938
Tel 978-356-2183 Fax 978-356-2409

A-2

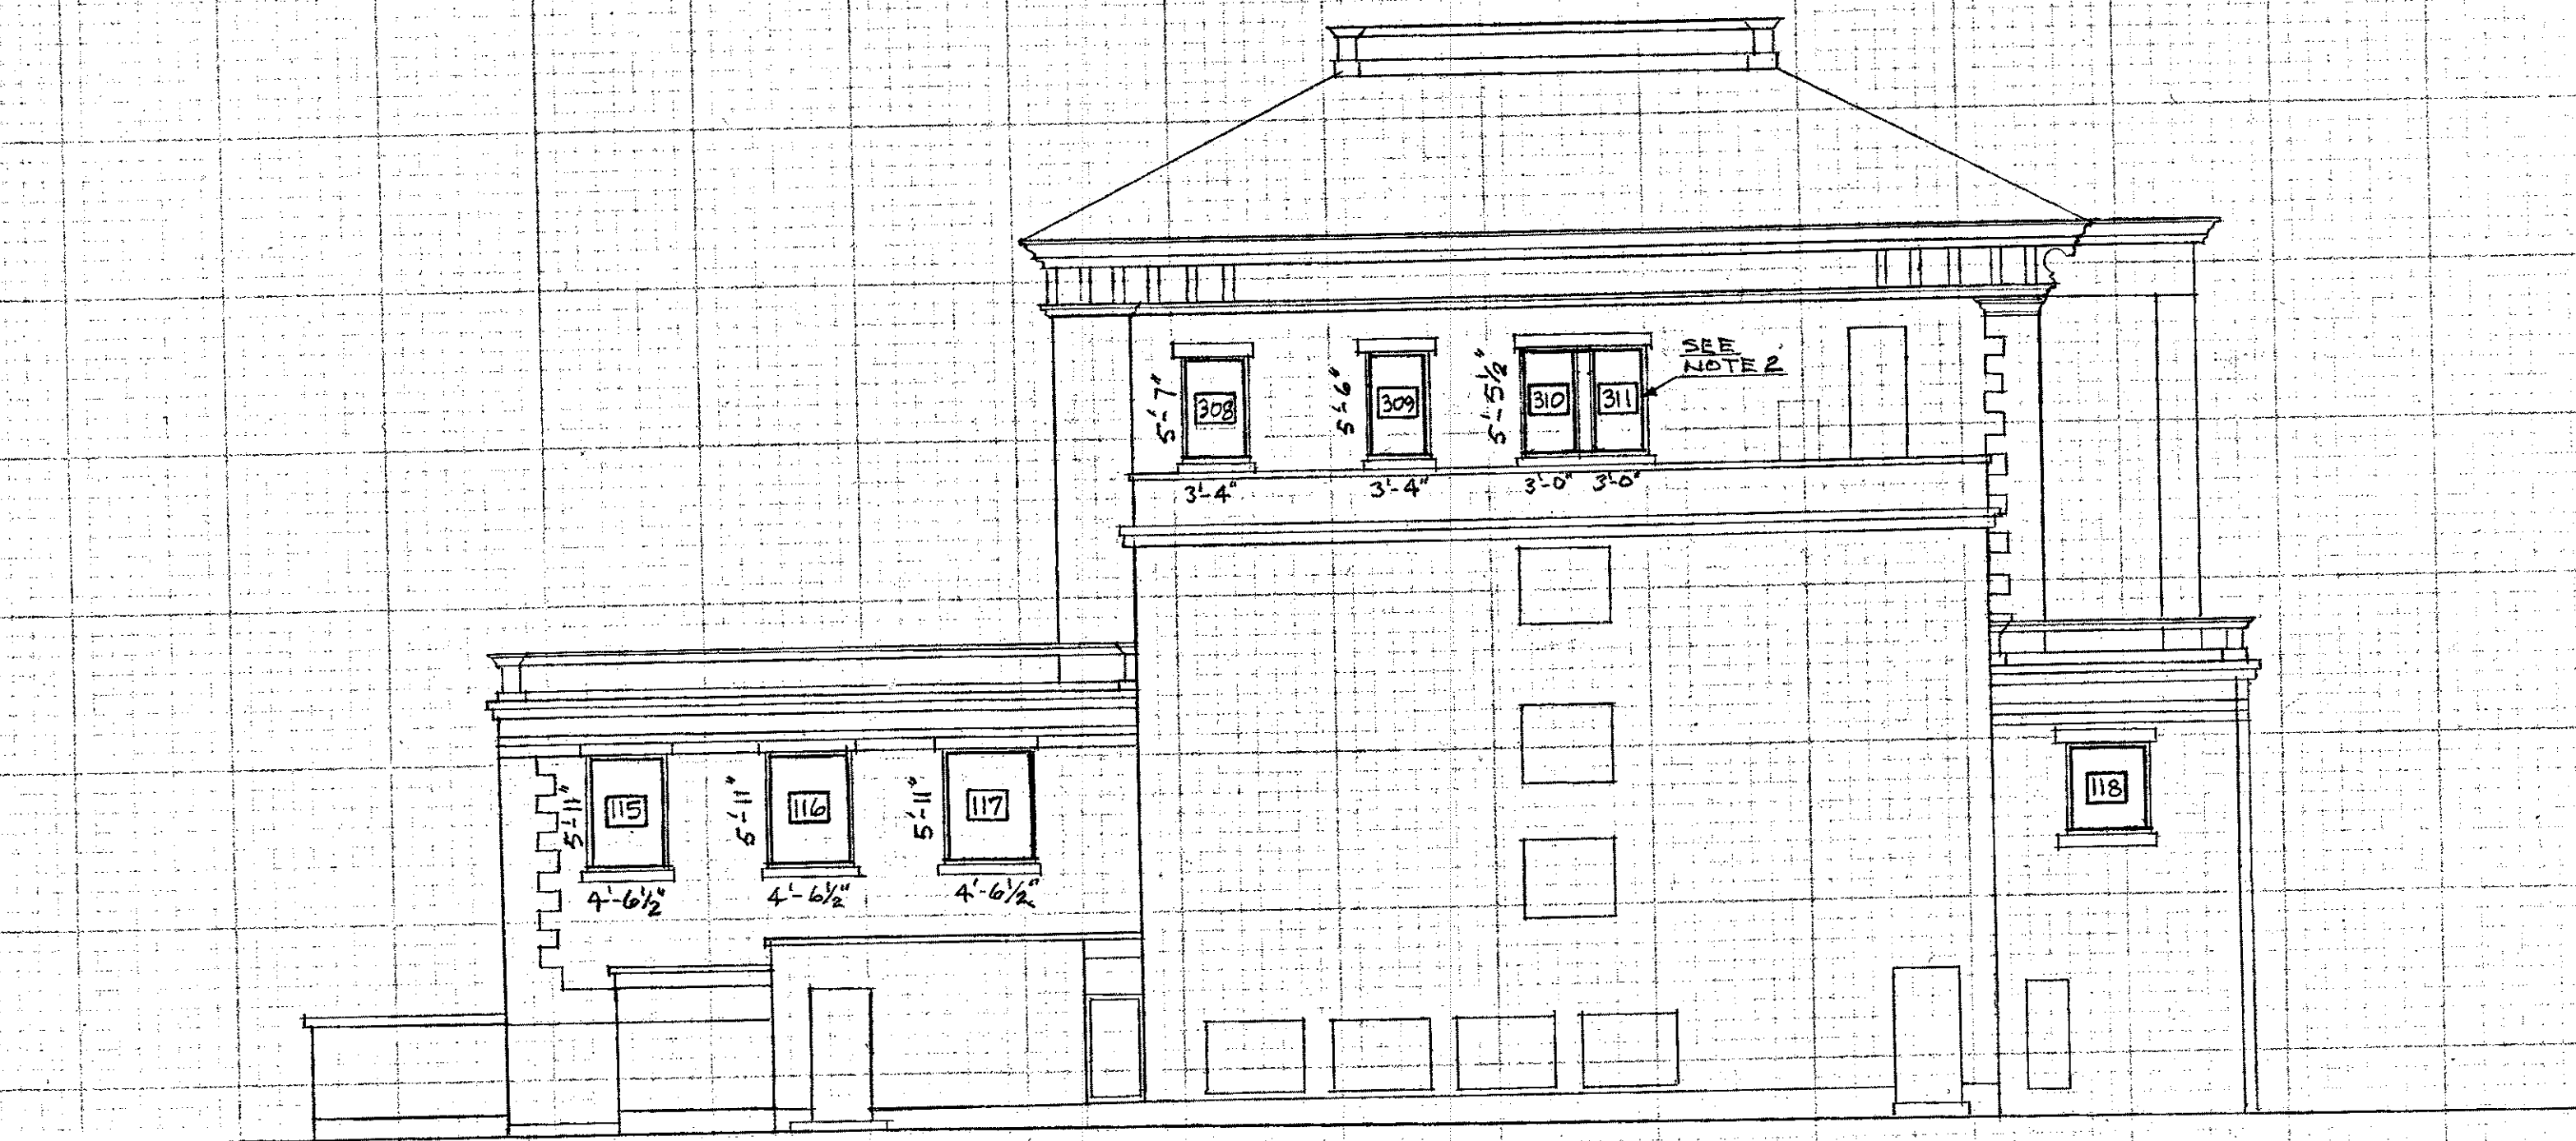

NORTH ELEVATION

SCALE: 1/8"=1'-0"

NOTE:

1. DIMENSIONS SHOWN ARE APPROXIMATE MASONRY OPENINGS. CONTRACTOR SHALL VERIFY ALL DIMENSIONS AND CONDITIONS AT THE SITE PRIOR TO COMMENCING WITH THE WORK.
2. WINDOWS NO. 310 & 311, "DO NOT REPLACE WINDOW TRIM & CENTER MULLIONBOARD."


EXTERIOR WINDOW TRIM
REPLACEMENT AT
SALEM PUBLIC LIBRARY

DATE: MARCH 8, 2017

SCALE: AS SHOWN

ROBERT D. FARLEY ASSOCIATES
ARCHITECTS
89 Turnpike Road, Suite 206
Ipswich, MA 01938
Tel 978-356-2183 Fax 978-356-2409

A-3

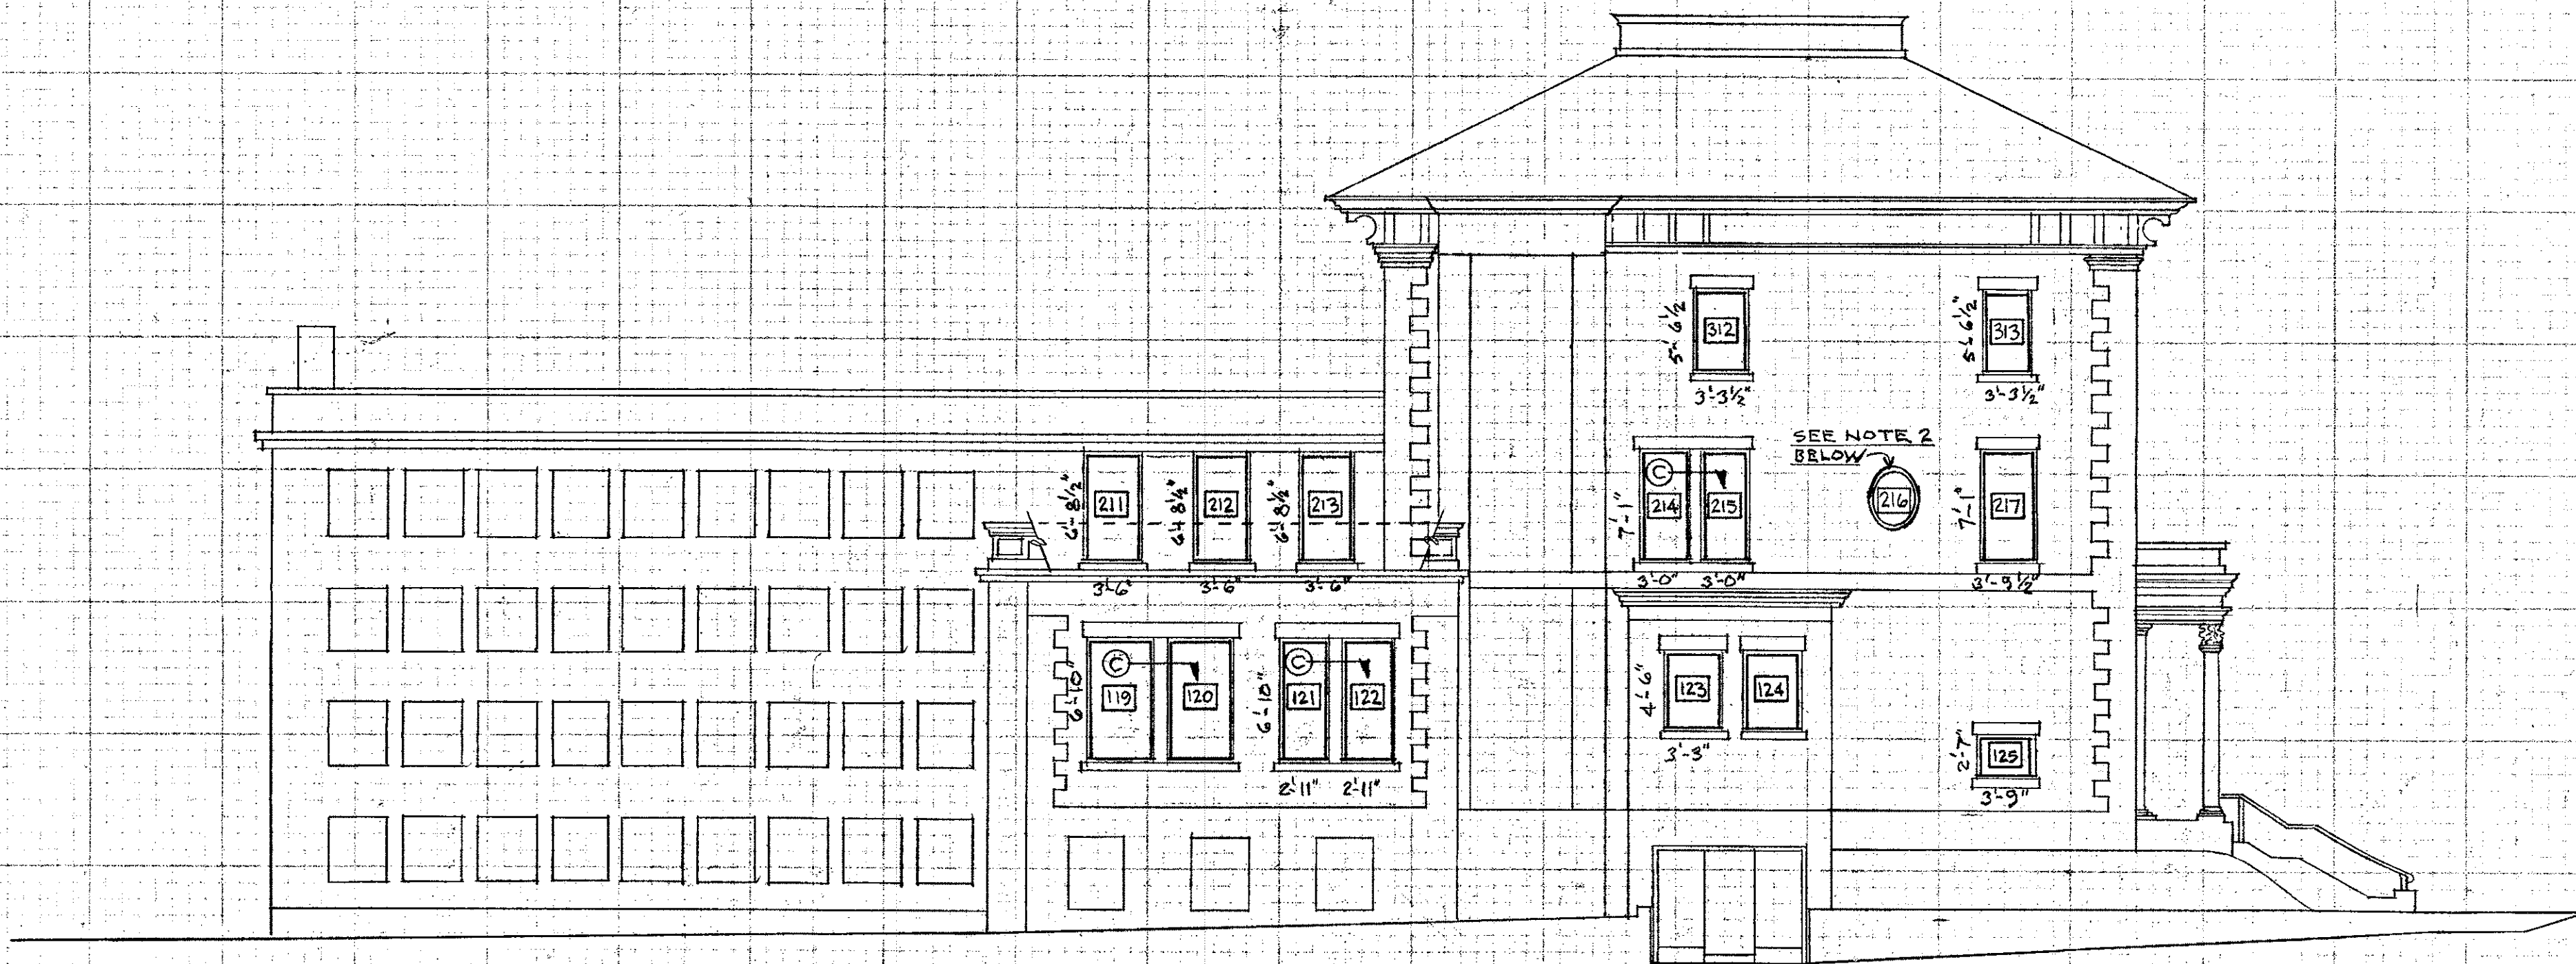


WEST ELEVATION

SCALE: 1/8"=1'-0"

NOTES:

1. DIMENSIONS SHOWN ARE APPROXIMATE MASONRY OPENINGS. CONTRACTOR SHALL VERIFY ALL DIMENSIONS AND CONDITIONS AT THE SITE PRIOR TO COMMENCING WITH THE WORK.
2. WINDOW NO. 216 SHALL BE "PAINT ONLY, EXISTING FRAMES AND MUNTIN BARS." SEAL PERIMETER OF FRAME.

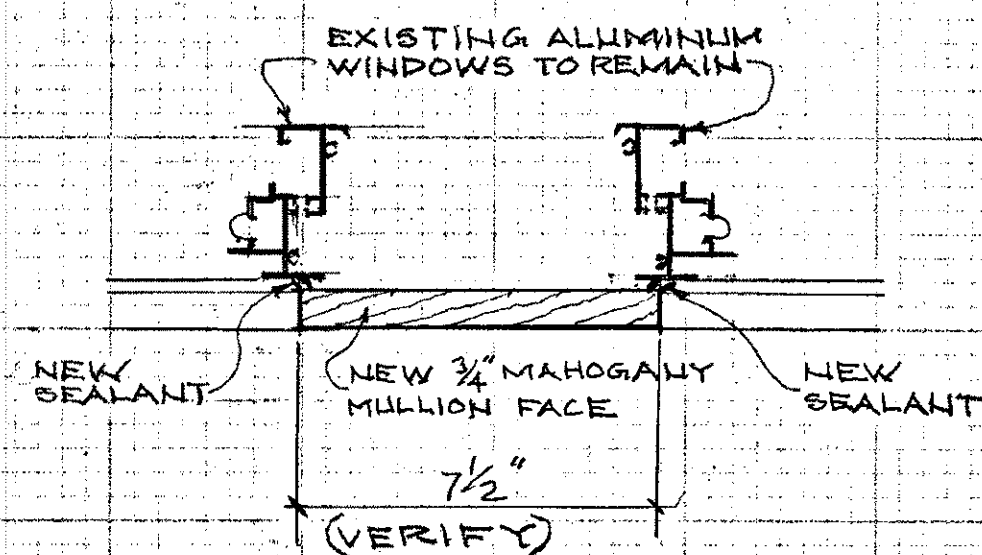

SECTION
SCALE: 3/8"=1'-0"

C

EXTERIOR WINDOW TRIM
REPLACEMENT AT
SALEM PUBLIC LIBRARY
370 ESSEX STREET, SALEM, MASSACHUSETTS

DATE: MARCH 8, 2017

SCALE: AS NOTED

ROBERT D. FARLEY ASSOCIATES
ARCHITECTS
89 Turnpike Road, Suite 206
Beverly, MA 01938
Tel 978-356-2183 Fax 978-356-2409

A-4

TYPICAL DETAILS

WINDOWS NUMBERED

110, 111, 112, 113, 114, 115, 116, 117, 118, 119, 120, 121, 122, 123, 124, 125, 126
103, 104, 105, 106, 107, 108, 109
208, 209, 210,313

NEW MAHOGANY
HEAD & JAMB TRIM
90° CORNERS TO
BE MITERED

NEW SEALANT

NEW SEALANT
@ HEAD & JAMBS

TYPICAL DETAILS

WINDOWS NUMBERED:

101, 102, 123, 124, 125, 126
201, 202, 203, 204, 205, 206, 207, 214, 215, 217, 216
301, 302, 303, 304, 305, 306, 307, 308, 309, 310, 311, 312, 313

EXISTING
BROWNSTONE
JAMB & HEAD

NEW
SEALANT

NEW MAHOGANY
HEAD AND
JAMB TRIM

EXISTING
ALUMINUM
WINDOW TO
REMAIN

NOTE:
ALL 90°
CORNERS
TO BE
MITERED

NEW SEALANT
@ HEAD
& JAMBS

TYPICAL JAMB & HEAD

SCALE: HALF SIZE

NEW JAMB TRIM

EXISTING ALUMINUM
ALUMINUM SILL
REMOVE EXISTING
ALUMINUM SILL IN
EXPANDER
& WOOD SILL
INSTALL NEW WOOD
SILL & NEW ALUMINUM
SILL EXPANDER

NEW SEALANT
NEW
MAHOGANY
SILL

NEW SILL FLASHING
TURN UP 2" AT
BACK & ENDS

EXISTING
BROWNSTONE
SILL

NEW JAMB TRIM

EXISTING ALUMINUM
WINDOW SILL

REMOVE EXISTING
ALUMINUM SILL
EXPANDER & WOOD
SILL. INSTALL NEW
WOOD SILL & NEW
ALUM. SILL EXPANDER.
NEW SEALANT

NEW
MAHOGANY
SILL

NEW SILL FLASHING
TURN UP 2" AT
BACK & ENDS

NEW WEDGE FILLER
(MAHOGANY)

EXISTING
BROWNSTONE
SILL

TYPICAL SILL

SCALE: HALF SIZE

TYPICAL SILL

SCALE: HALF SIZE

NOTE:

1. ALL EXPOSED SILLS TO BE INSTALLED AS ONE SOLID
PIECE. NO BUTT JOINTS ALLOWED
2. ALL EXPOSED HEAD & JAMB TRIM MAY HAVE ONE (1) SCARF JOINT PER WINDOW.

EXTERIOR WINDOW TRIM

REPLACEMENT AT

SALEM PUBLIC LIBRARY
370 ESSEX STREET, SALEM, MASSACHUSETTS

DATE: MARCH 8, 2017

SCALE: HALF SIZE

ROBERT D. FARLEY ASSOCIATES
ARCHITECTS
89 TURNPIKE ROAD, SUITE 206
LISBON, MA 01938
Tel 978-356-2183 Fax 978-356-2409

A-5