



NOTES:

1. THE CONTRACTOR SHALL VERIFY ALL DIMENSIONS & CONDITIONS AT THE SITE PRIOR TO SUBMITTING HIS BID.
2. REMOVE ALL EXISTING BRICK PAVING & MORTAR SETTING BED DOWN TO EXISTING CONCRETE SLAB. CLEAN ALL LOOSE MATERIAL FROM SLAB. DISPOSE OF ALL DEMOLISHED MATERIAL IN AN APPROVED MANNER.
3. EXISTING PAVING BRICK MAY BE RE-USED FOR BRICK BORDERS. RE-USED BRICK MUST BE CLEANED OF EXIST MORTAR, SOUND & UN-DAMAGED. THE ARCHITECT SHALL MAKE THE FINAL DETERMINATION AS TO THE SUITABILITY OF THE MATERIAL FOR RE-USE.

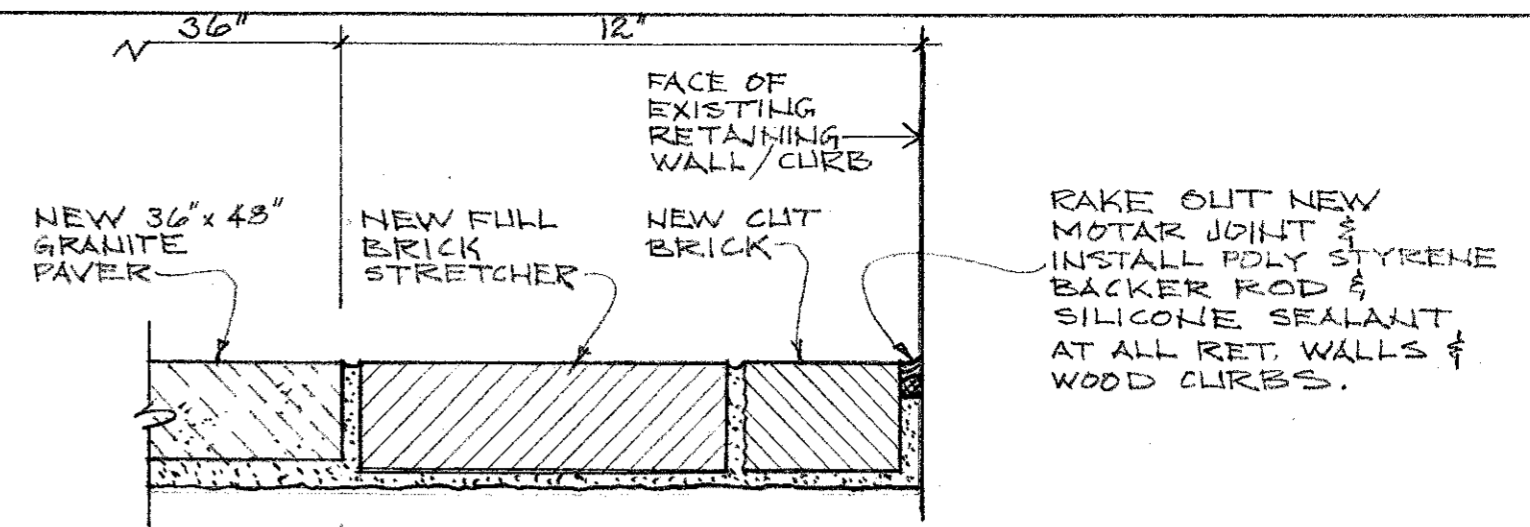

SECTION A
SCALE: 3"=1'-0"

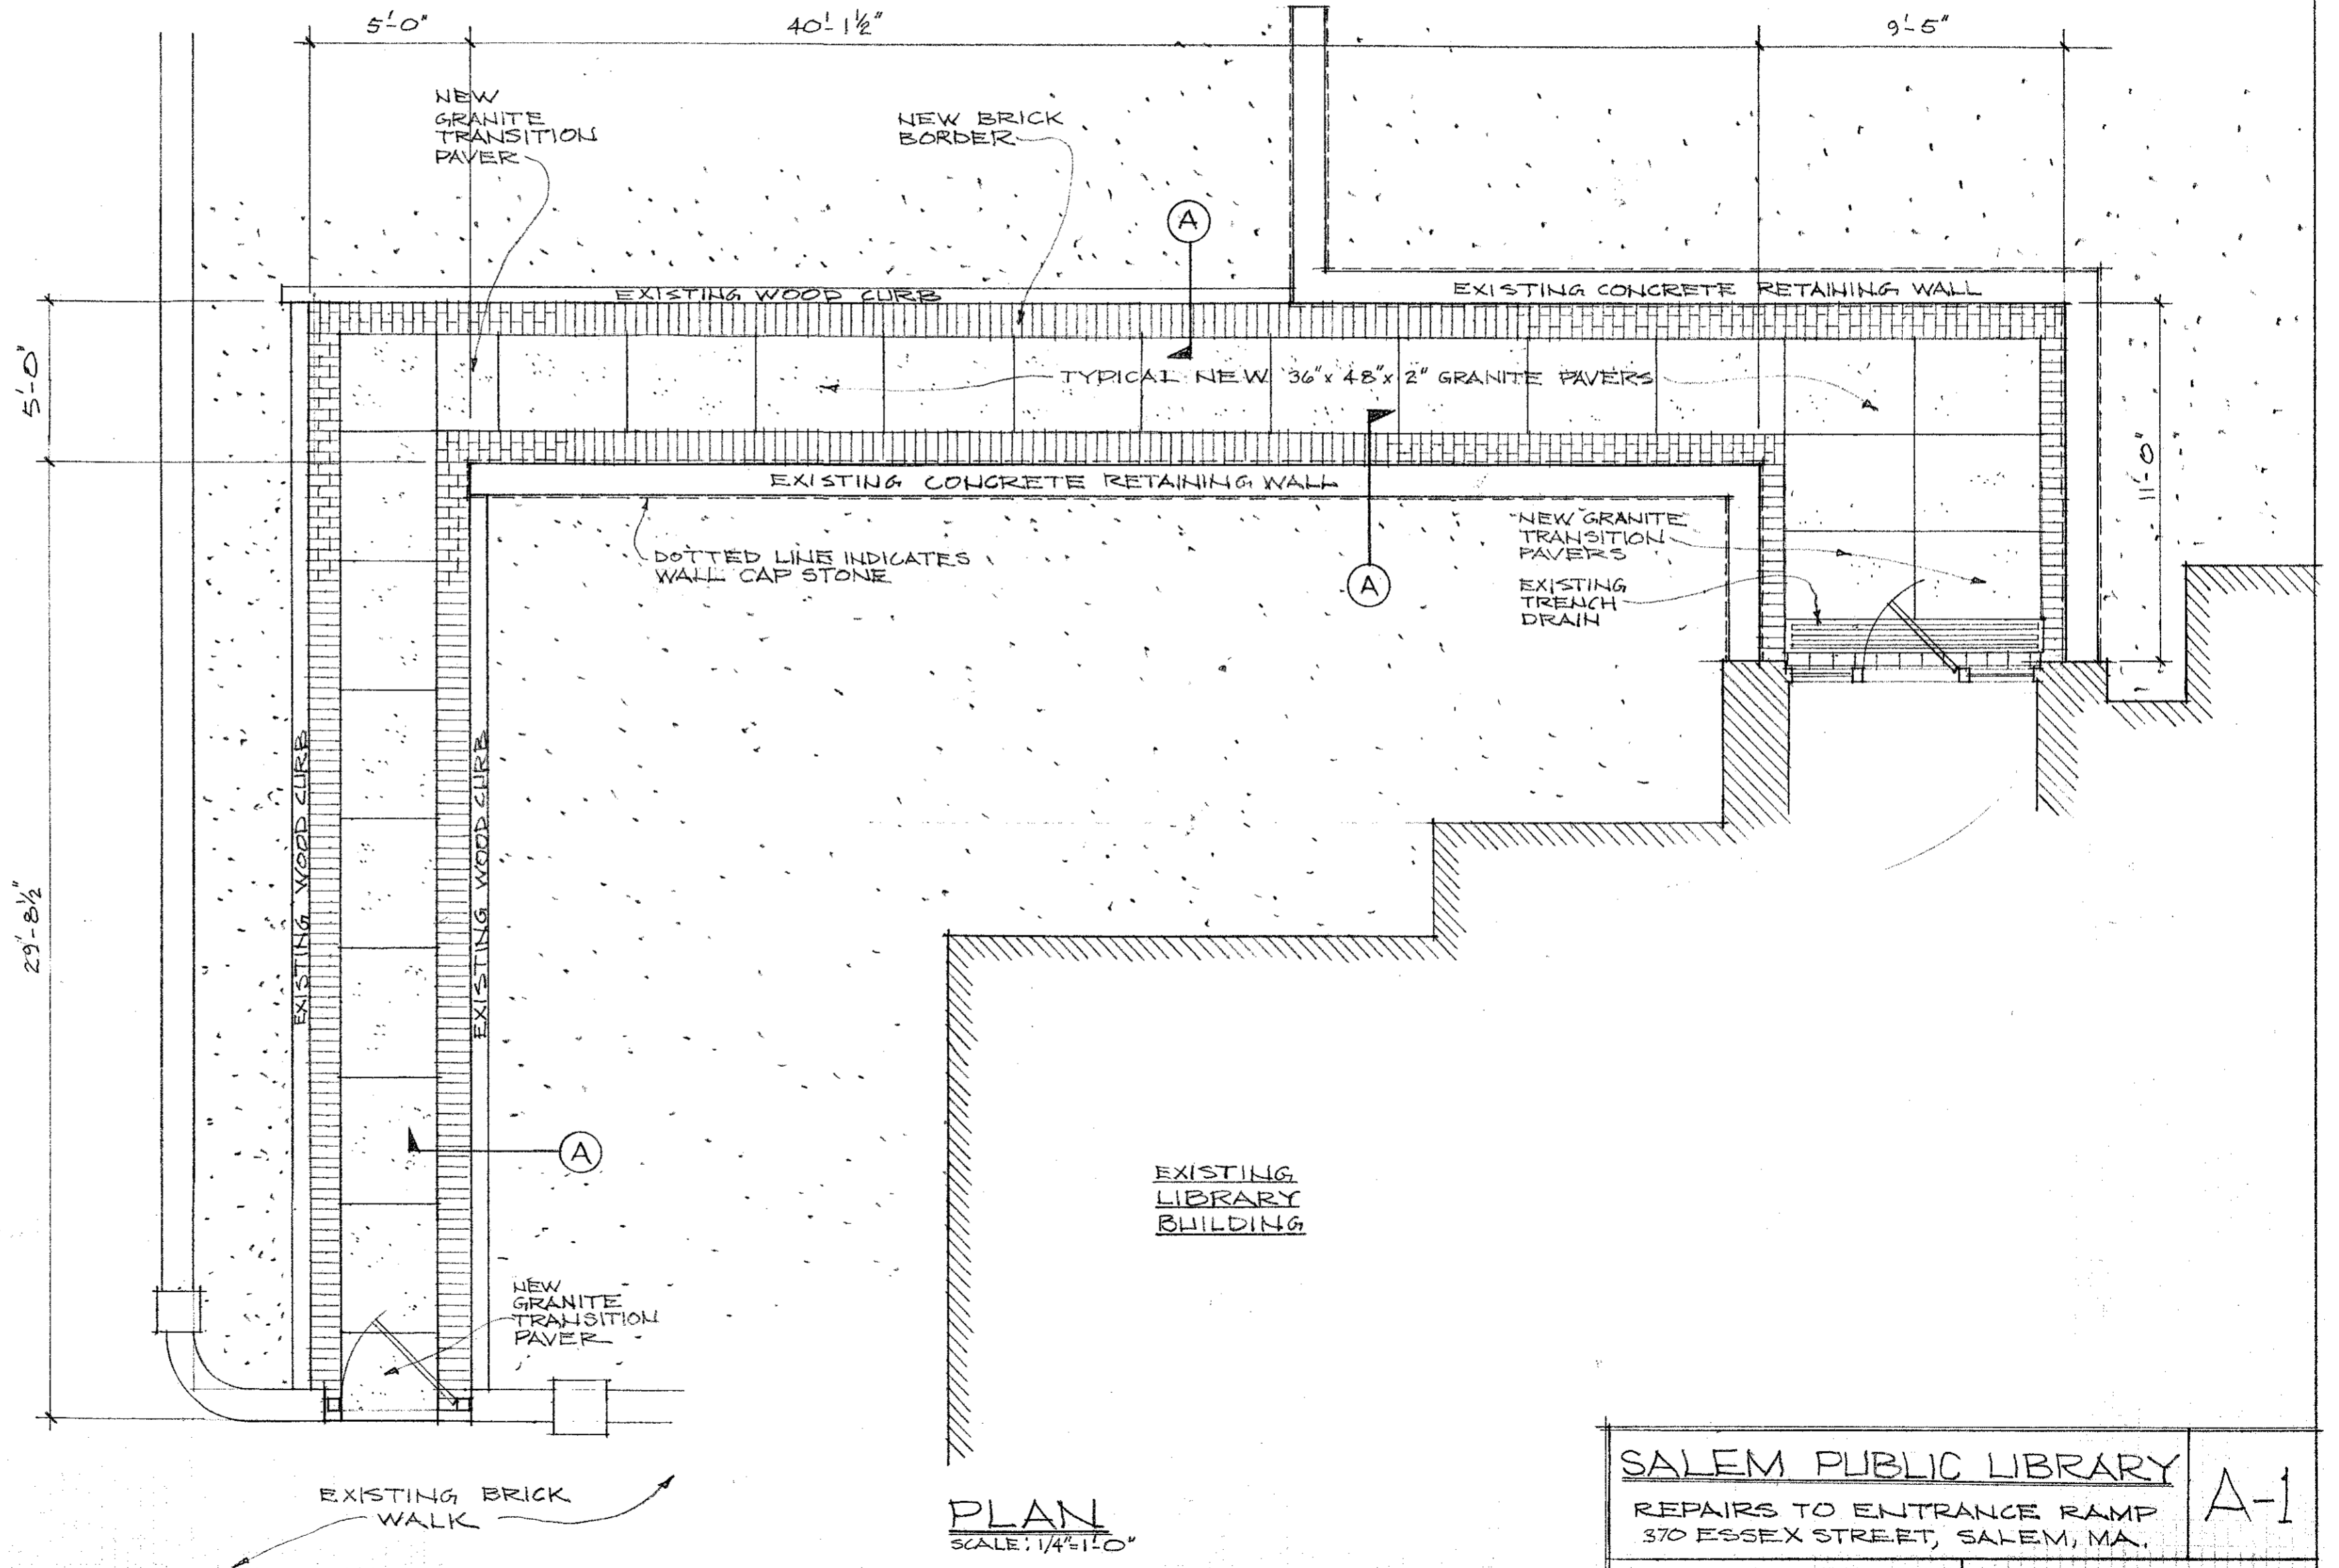

PLAN
SCALE: 1/4"=1'-0"

SALEM PUBLIC LIBRARY		A-1
REPAIRS TO ENTRANCE RAMP 370 ESSEX STREET, SALEM, MA.		
DATE: OCT, 15, 2008	ROBERT D. FARLEY ASSOCIATES ARCHITECTS 89 Turnpike Road, Suite 206 Ipswich, MA 01938 Tel 978-356-2183 Fax 978-356-2409	
SCALE: AS NOTED		