

15 PEABODY STREET
Salem, MA
City of Salem

Salem City Hall
93 Washington Street
Salem, MA 01970
P: 978.745.9595

TEAM

landworks>studio^{INC.}

112 Shawmut Avenue - Studio 6B
Boston, MA 02118
P: 617.426.3030
F: 617.426.3033

10 Derby Square, 4th Floor
Salem, MA 01970
P: 617.426.3030
F: 617.426.3033
www.landworks-studio.com

LANDSCAPE ARCHITECT

utile

30 Summer Street
Boston, MA 02110
P: 617.423.7200
F: 617.423.1414
www.utiledesign.com

URBAN DESIGN

Vine

ASSOCIATES, INC.
372 Merrimac Street
Newburyport, MA 01950
P: 978.465.1428
F: 978.465.2640
www.vineassociates.net


CIVIL ENGINEER

Simpson Gumpertz & Heger

41 Seyon Street
Building 1, Suite 500
Waltham, MA 02453
781.907.9000 Main
781.907.9009 Fax

STRUCTURAL ENGINEER

STAMP

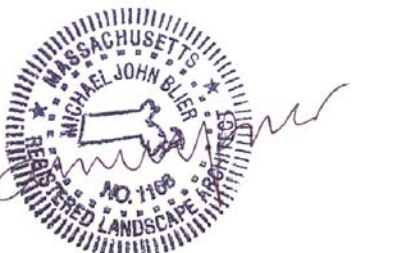


Decemer 10, 2008 - Bid Documents


PROJECT NUMBER
0803

15 Peabody Street
Planting Details


L3.9

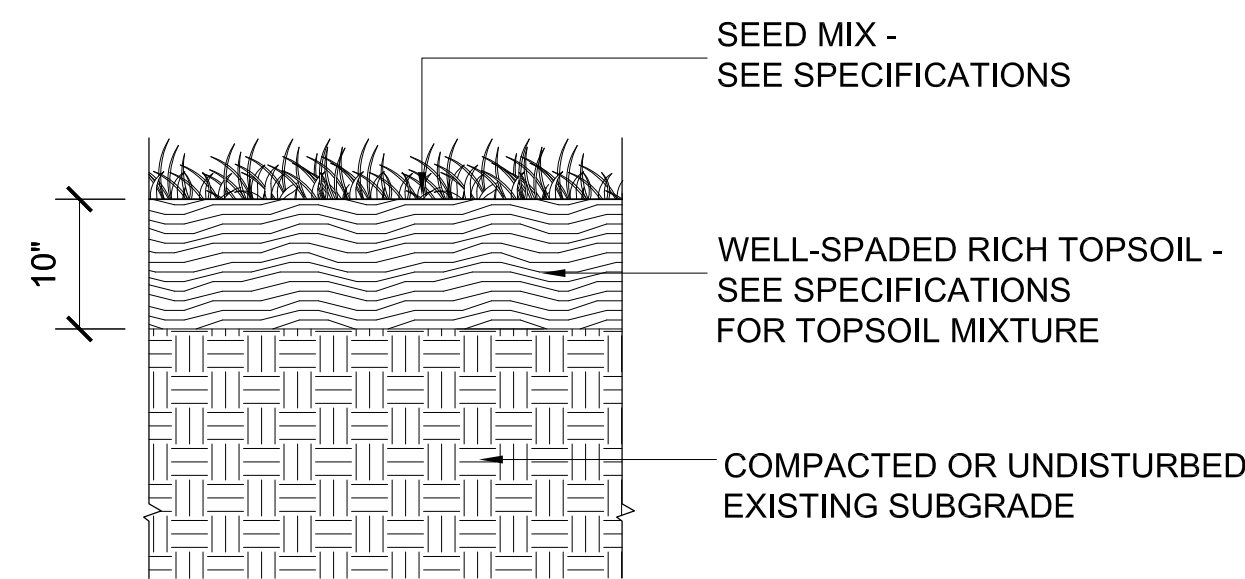


1 No - Mow Lawn : Section Scale: 3/4" = 1'-0"

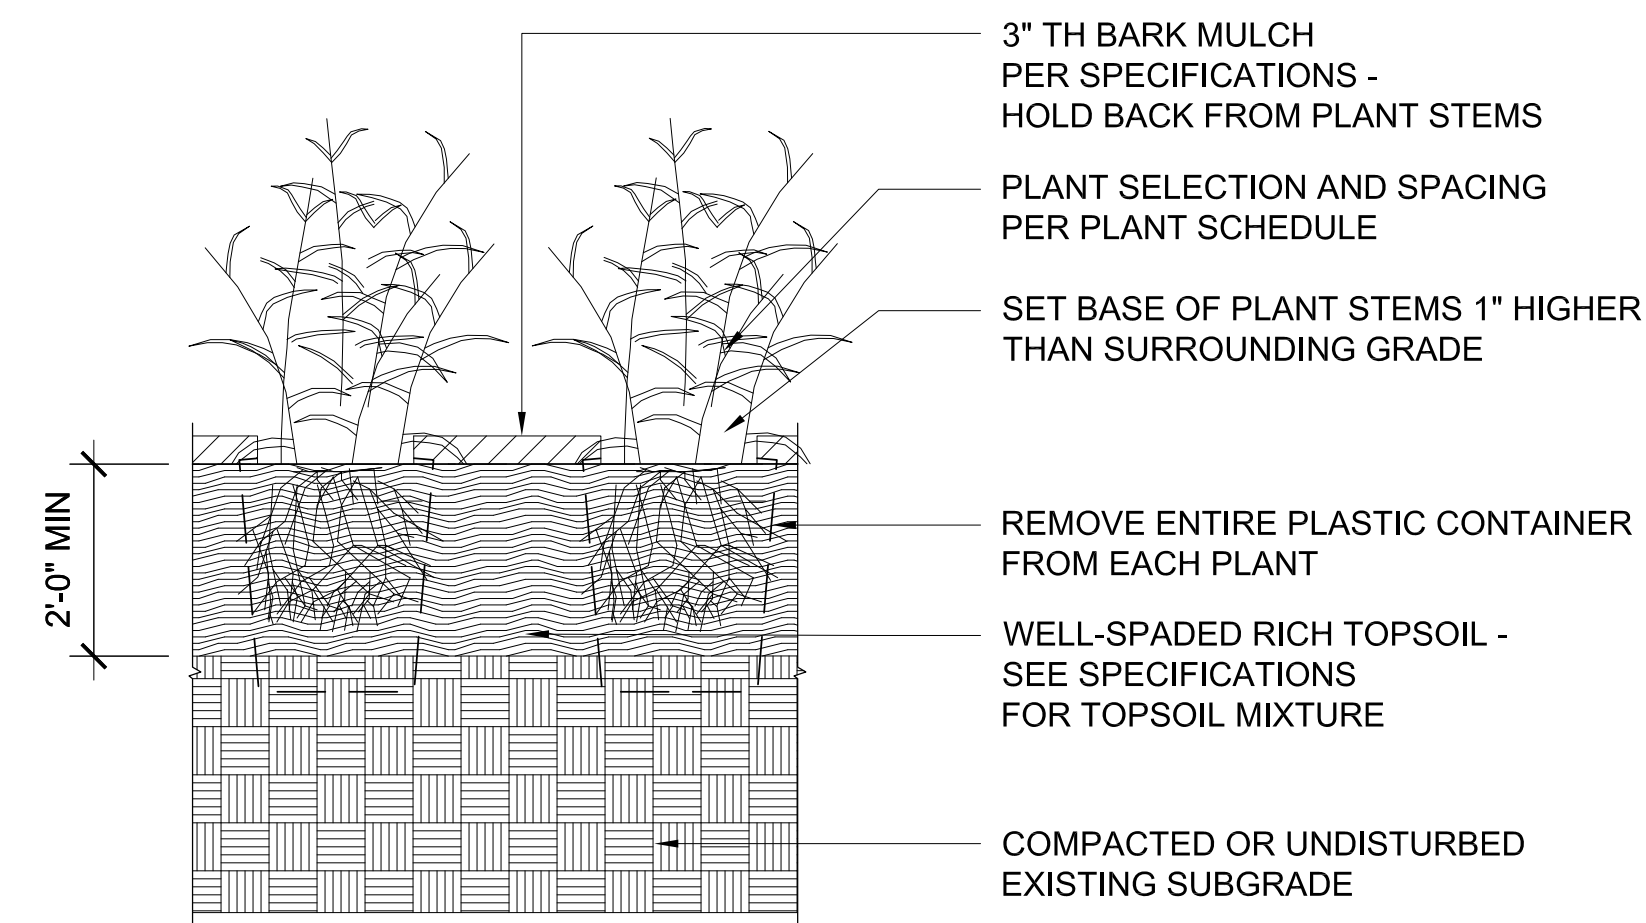


2 Groundcover / Ornamental Grasses: Section Scale: 1/2" = 1'-0"

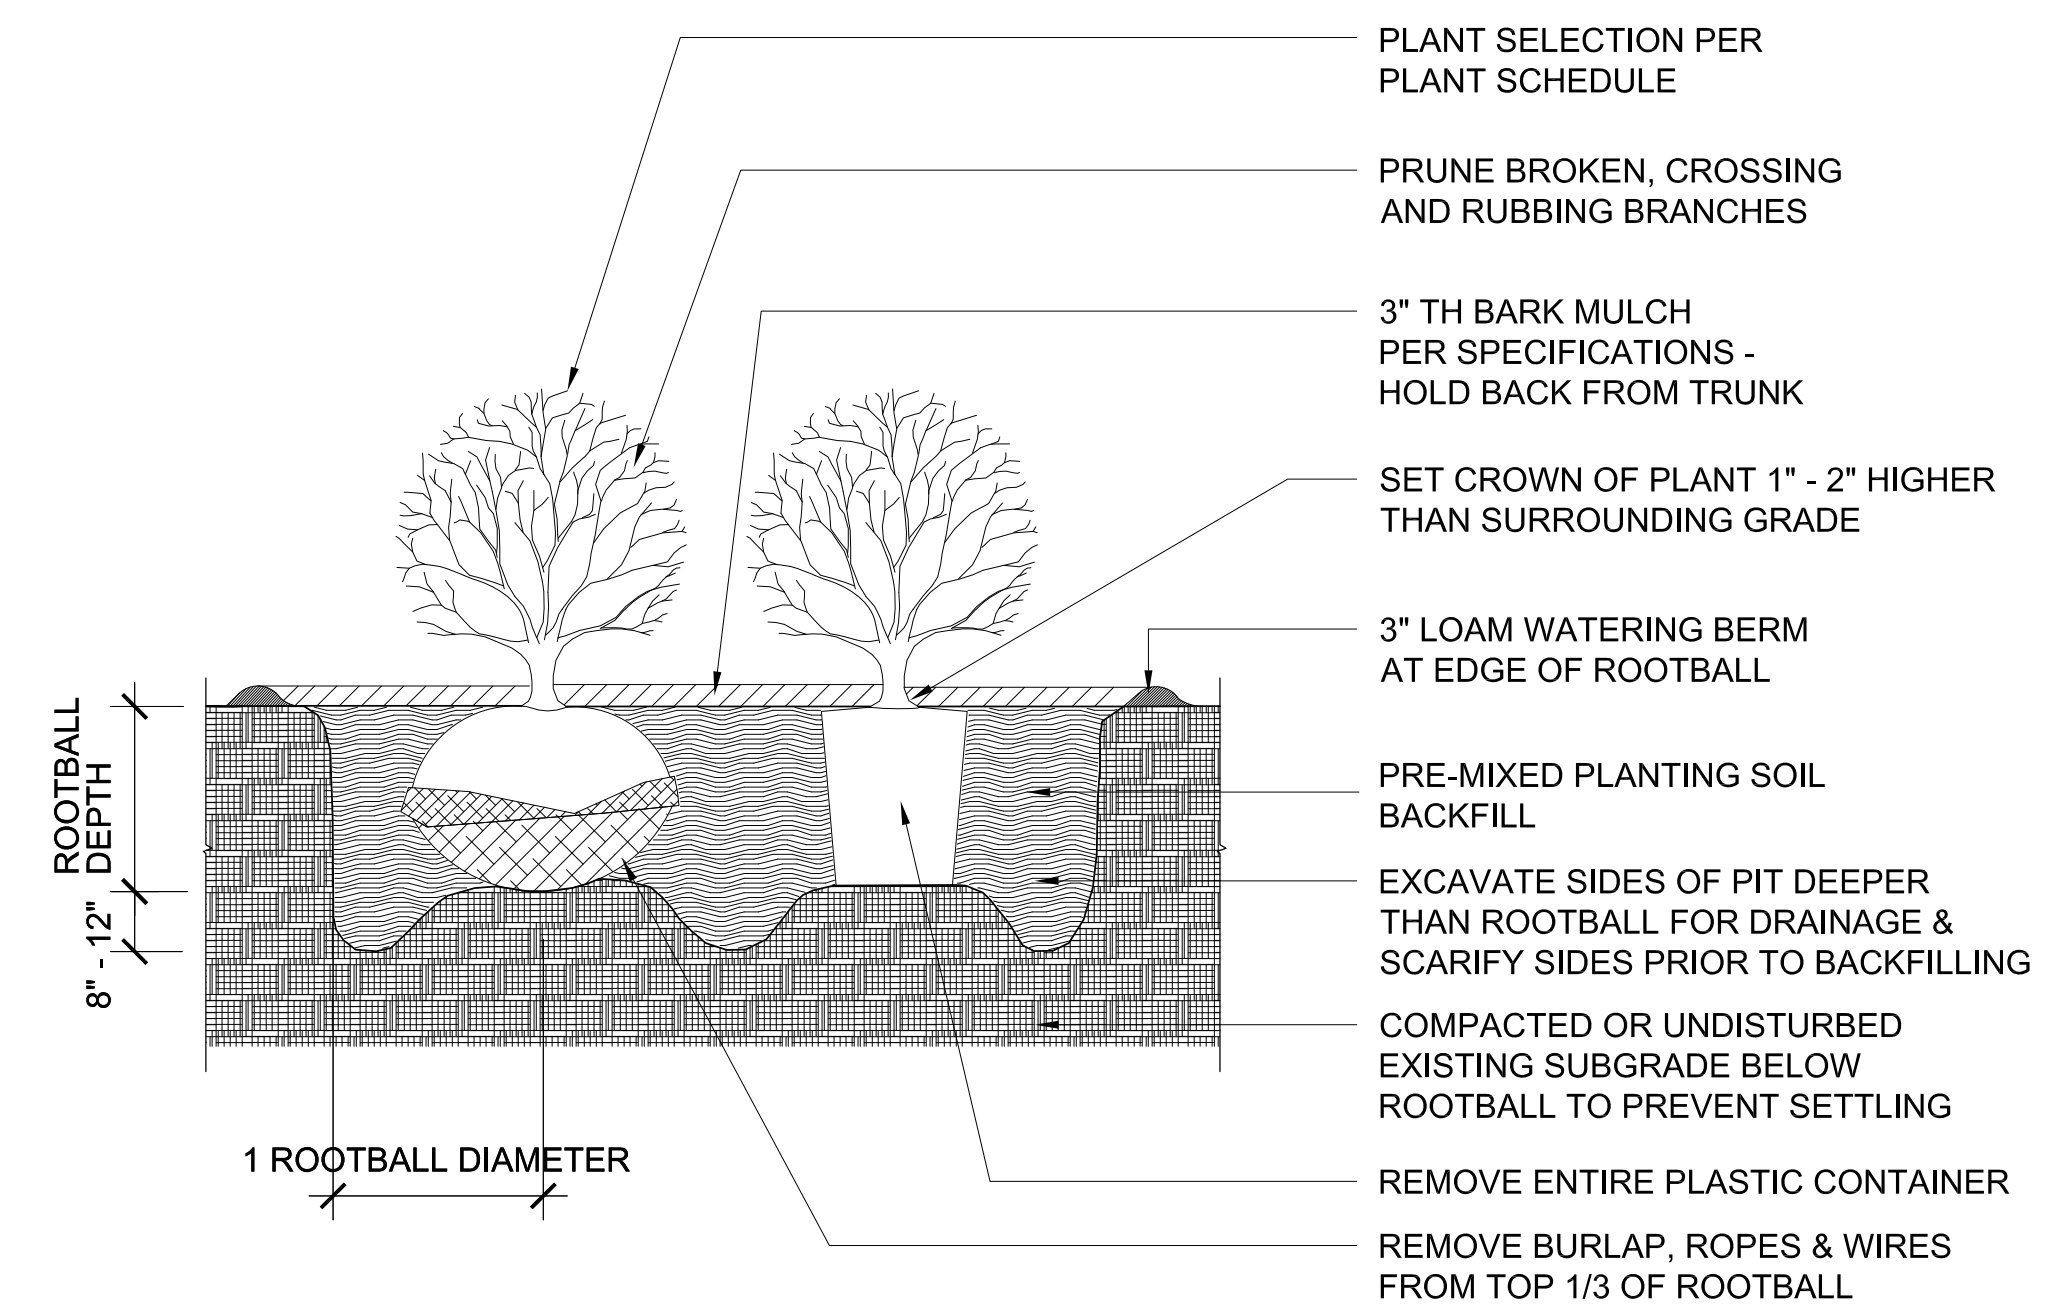


3 Shrubs : Section Scale: 3/8" = 1'-0"

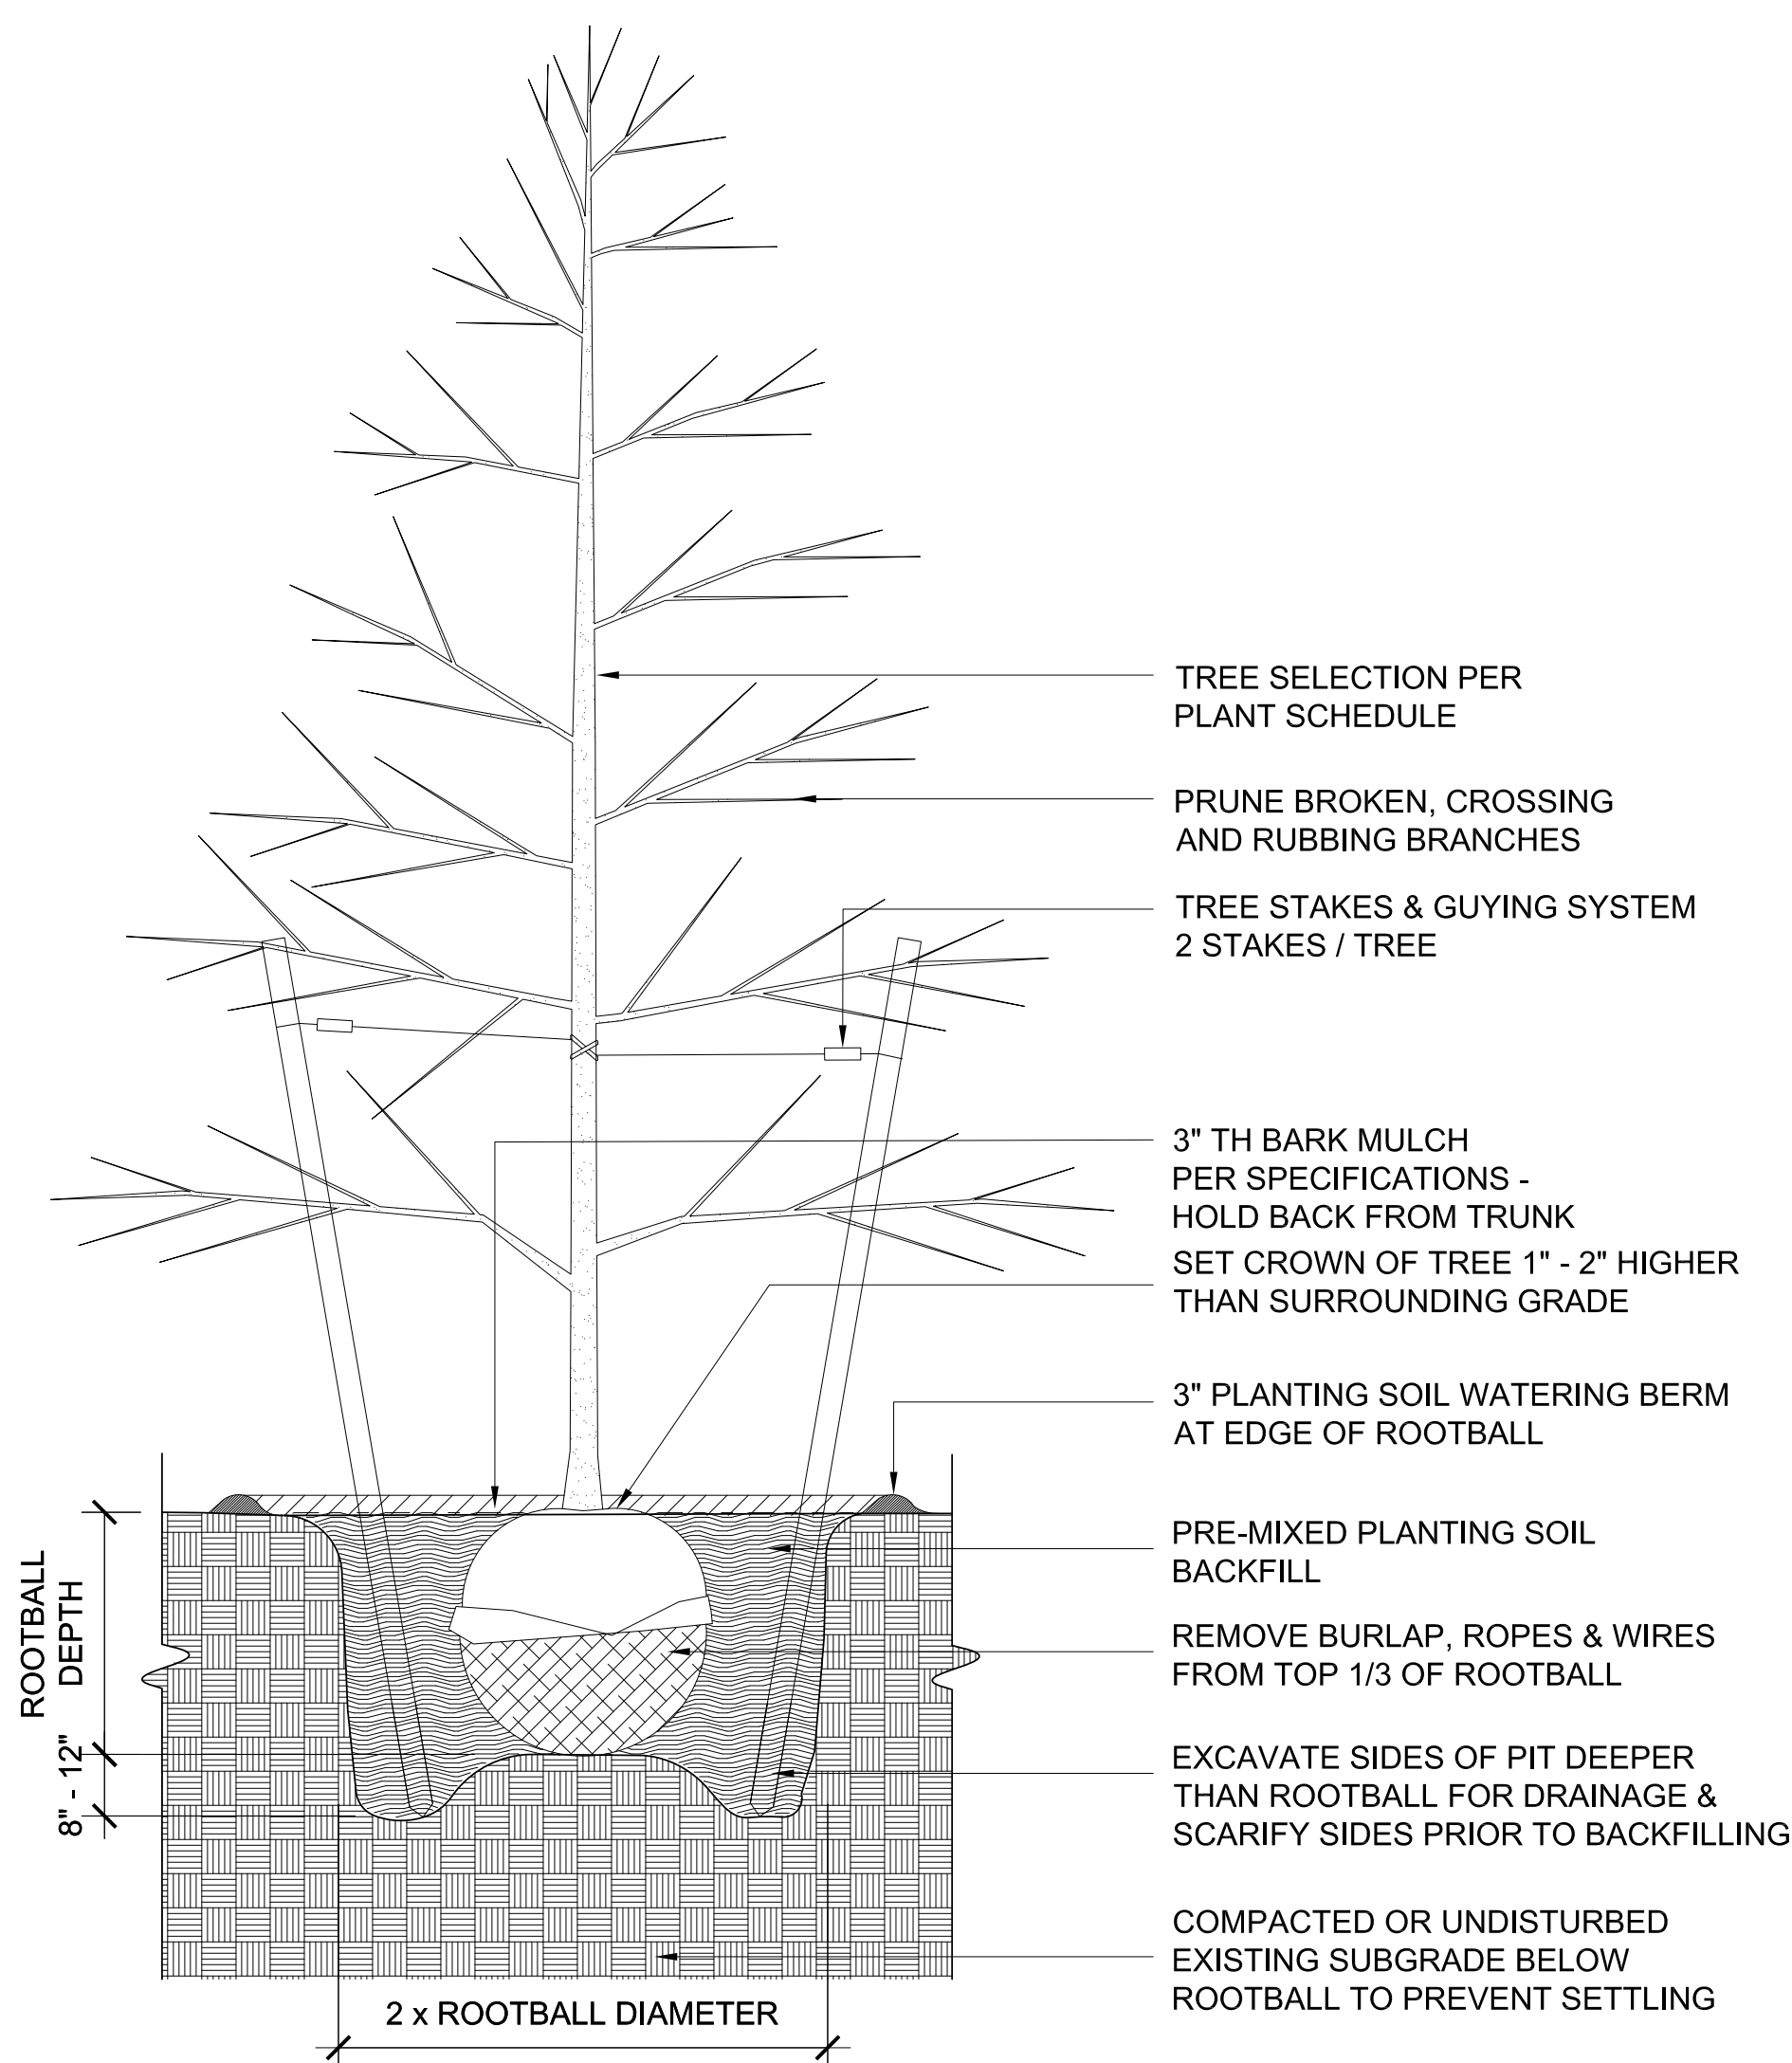

4 Tree @ Planted Areas : Section Scale: 3/8" = 1'-0"

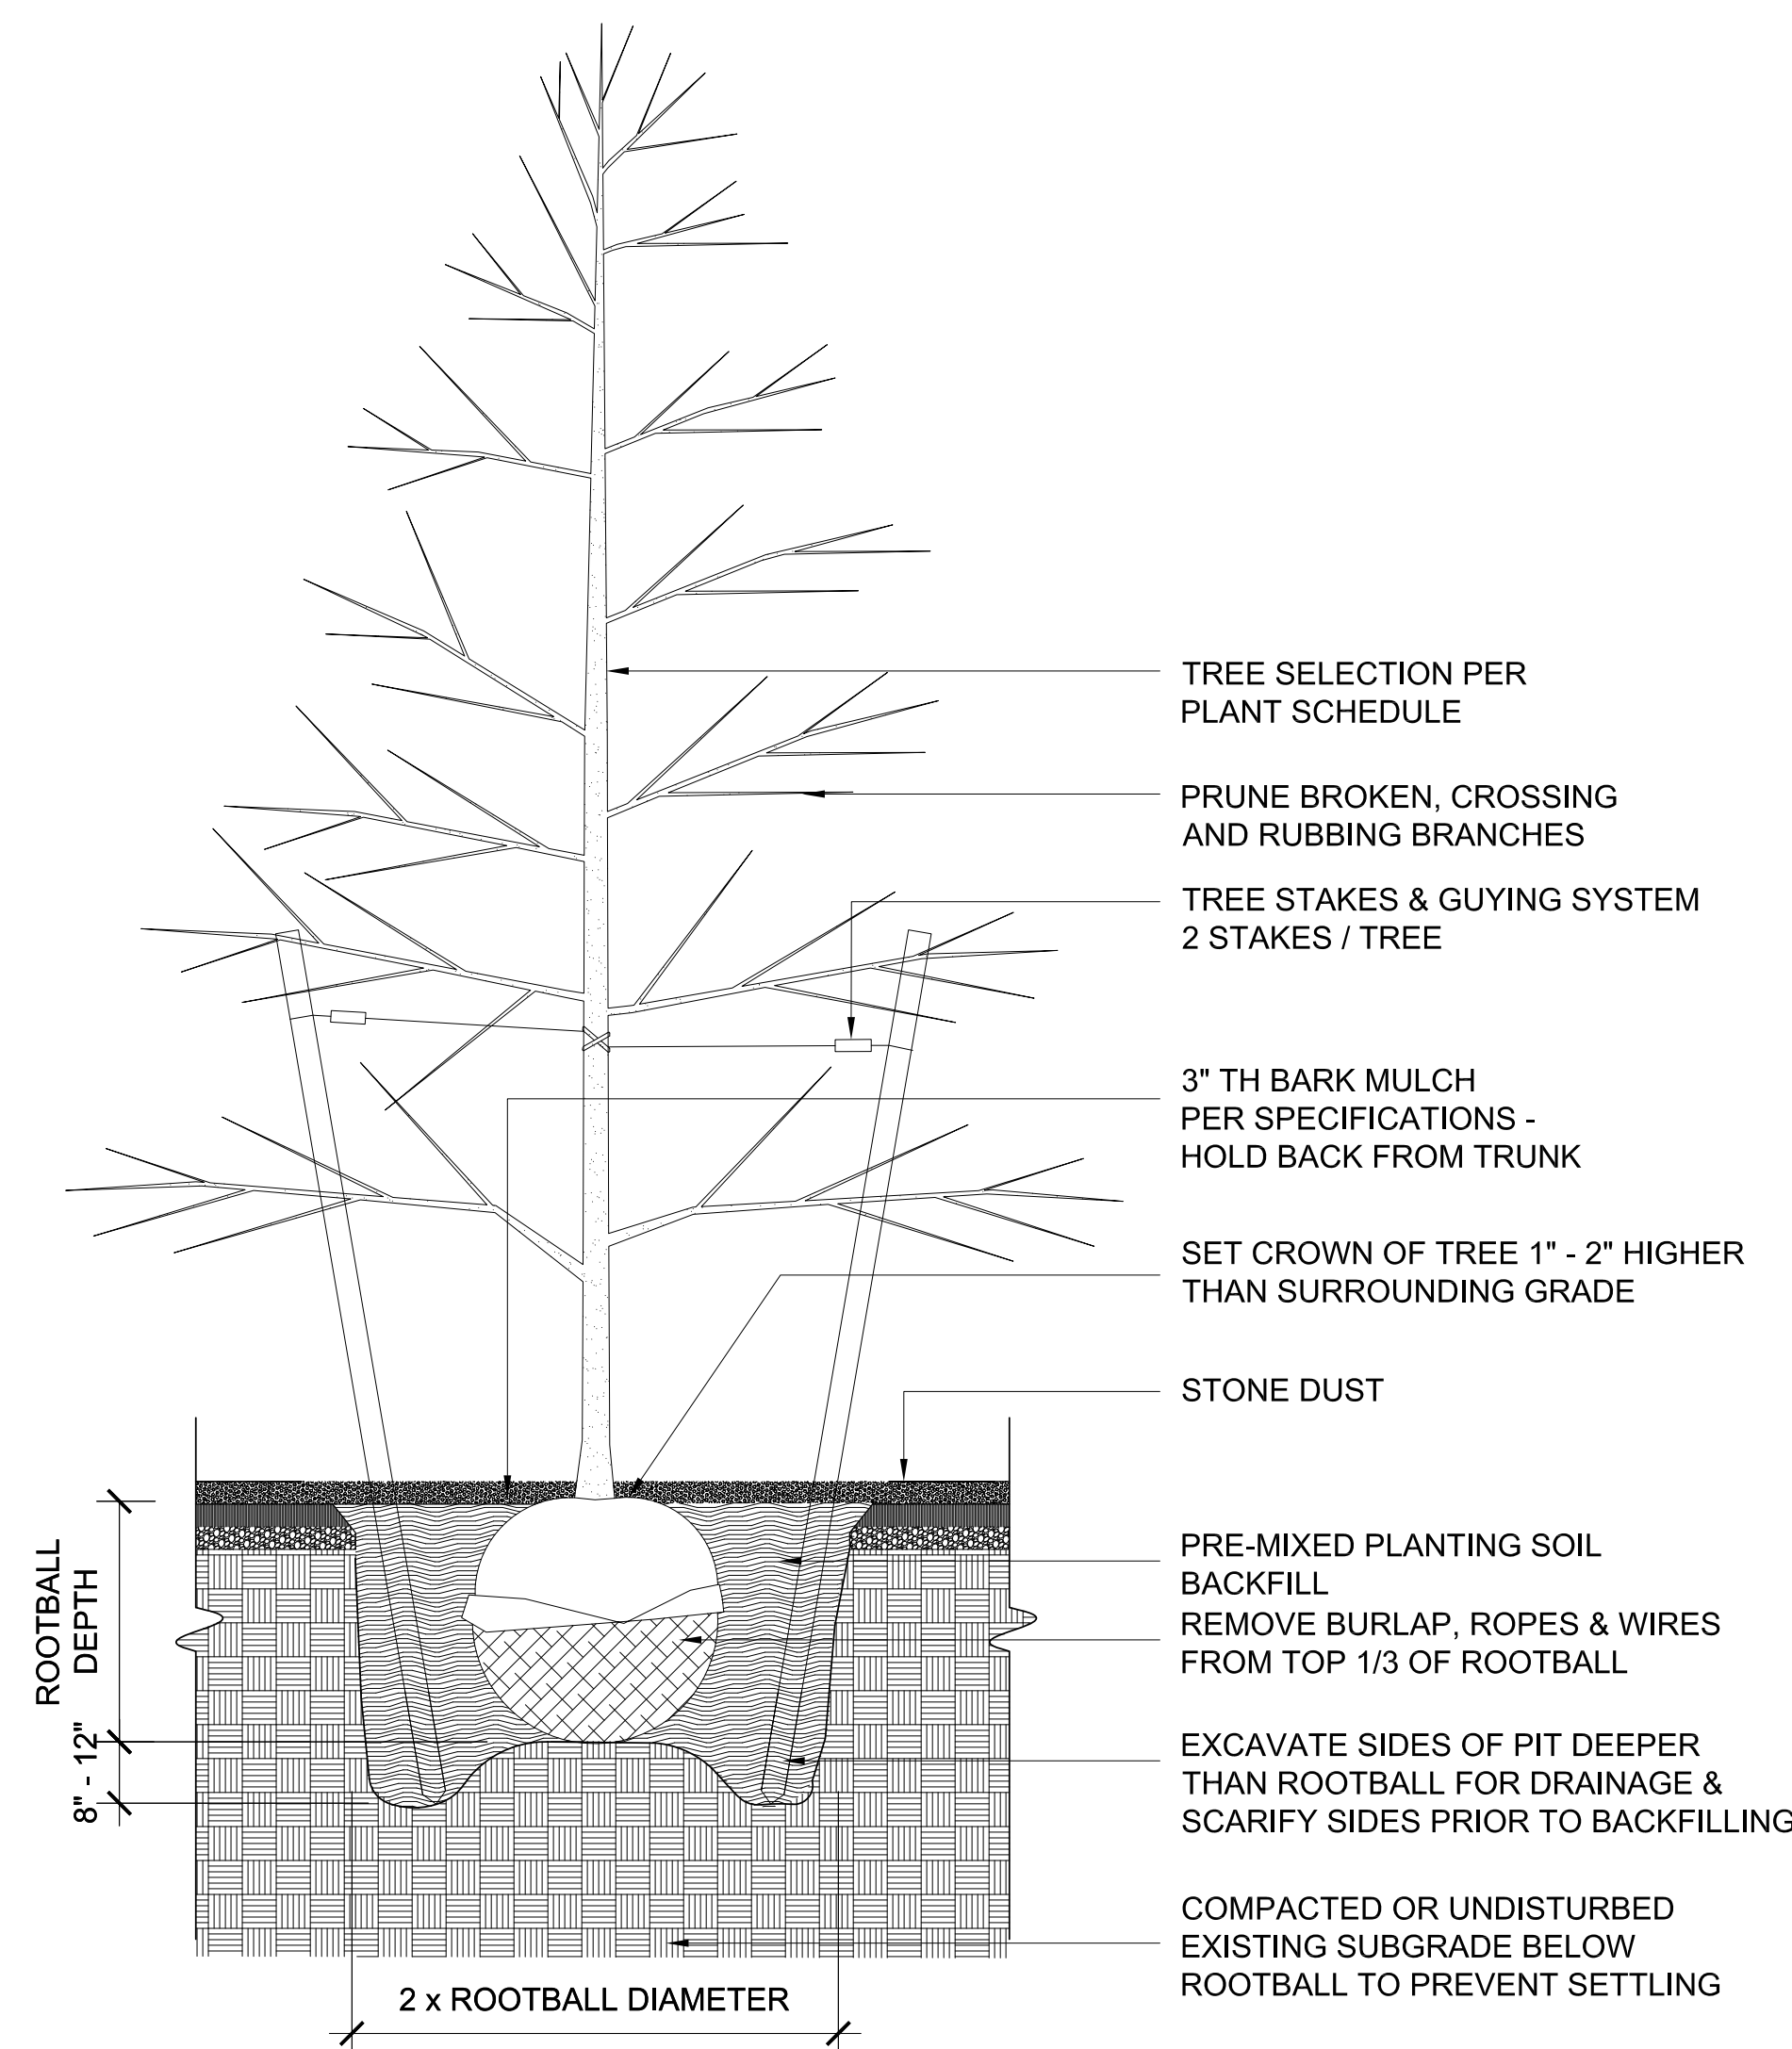

5 Tree @ Stone Dust : Section Scale: 3/8" = 1'-0"

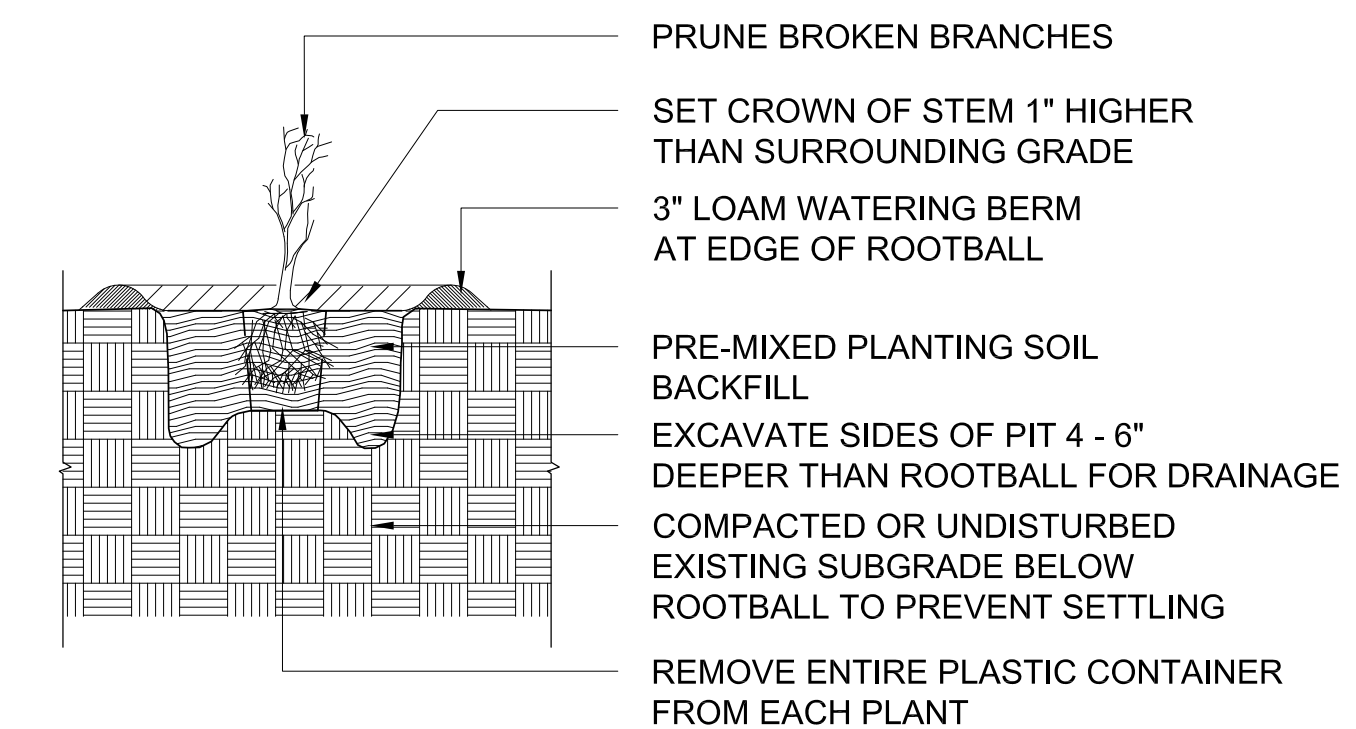

6 Vine Planting : Section Scale: 1/2" = 1'-0"