

15 PEABODY STREET

Salem, MA

City of Salem

Salem City Hall
93 Washington Street
Salem, MA 01970
P: 978.746.9986

TEAM

112 Shawmut Avenue - Studio 6B
Boston, MA 02118
P: 617.428.3030
F: 617.428.3033

10 Derby Square, 4th Floor
Salem, MA 01970
P: 617.428.3030
F: 617.428.3033
www.landworks-studio.com

LANDSCAPE ARCHITECT

utile

30 Summer Street
Boston, MA 02110
P: 617.423.7200
F: 617.423.1414
www.utiledesign.com

URBAN DESIGN

Vine

ASSOCIATES, INC.
372 Merrimac Street
Newburyport, MA 01950
P: 978.465.1428
F: 978.465.2840
www.vineassociates.net


CIVIL ENGINEER

Simpson Gumpertz & Heger

41 Seyon Street
Building 1, Suite 600
Waltham, MA 02453
781.907.9000 Main
781.907.9009 Fax


STRUCTURAL ENGINEER

STAMP

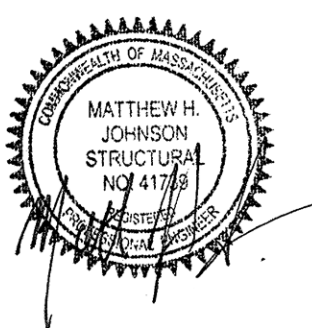

December 10, 2006 - Bid Documents




PROJECT NUMBER
0803

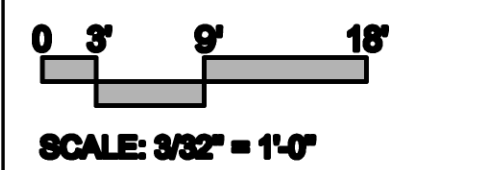

S1.0

NOTE:

- ALL STEEL TO BE PAINTED WITH TNEMEC THREE COAT SYSTEM
 - BASE: 90-97
 - FIELD INTERMEDIATE: SERIES 27
 - FIELD FINISH: SERIES 73
- ALL STEEL TO BE CLEANED/SURFACE PREPARED TO SSPC-SP6

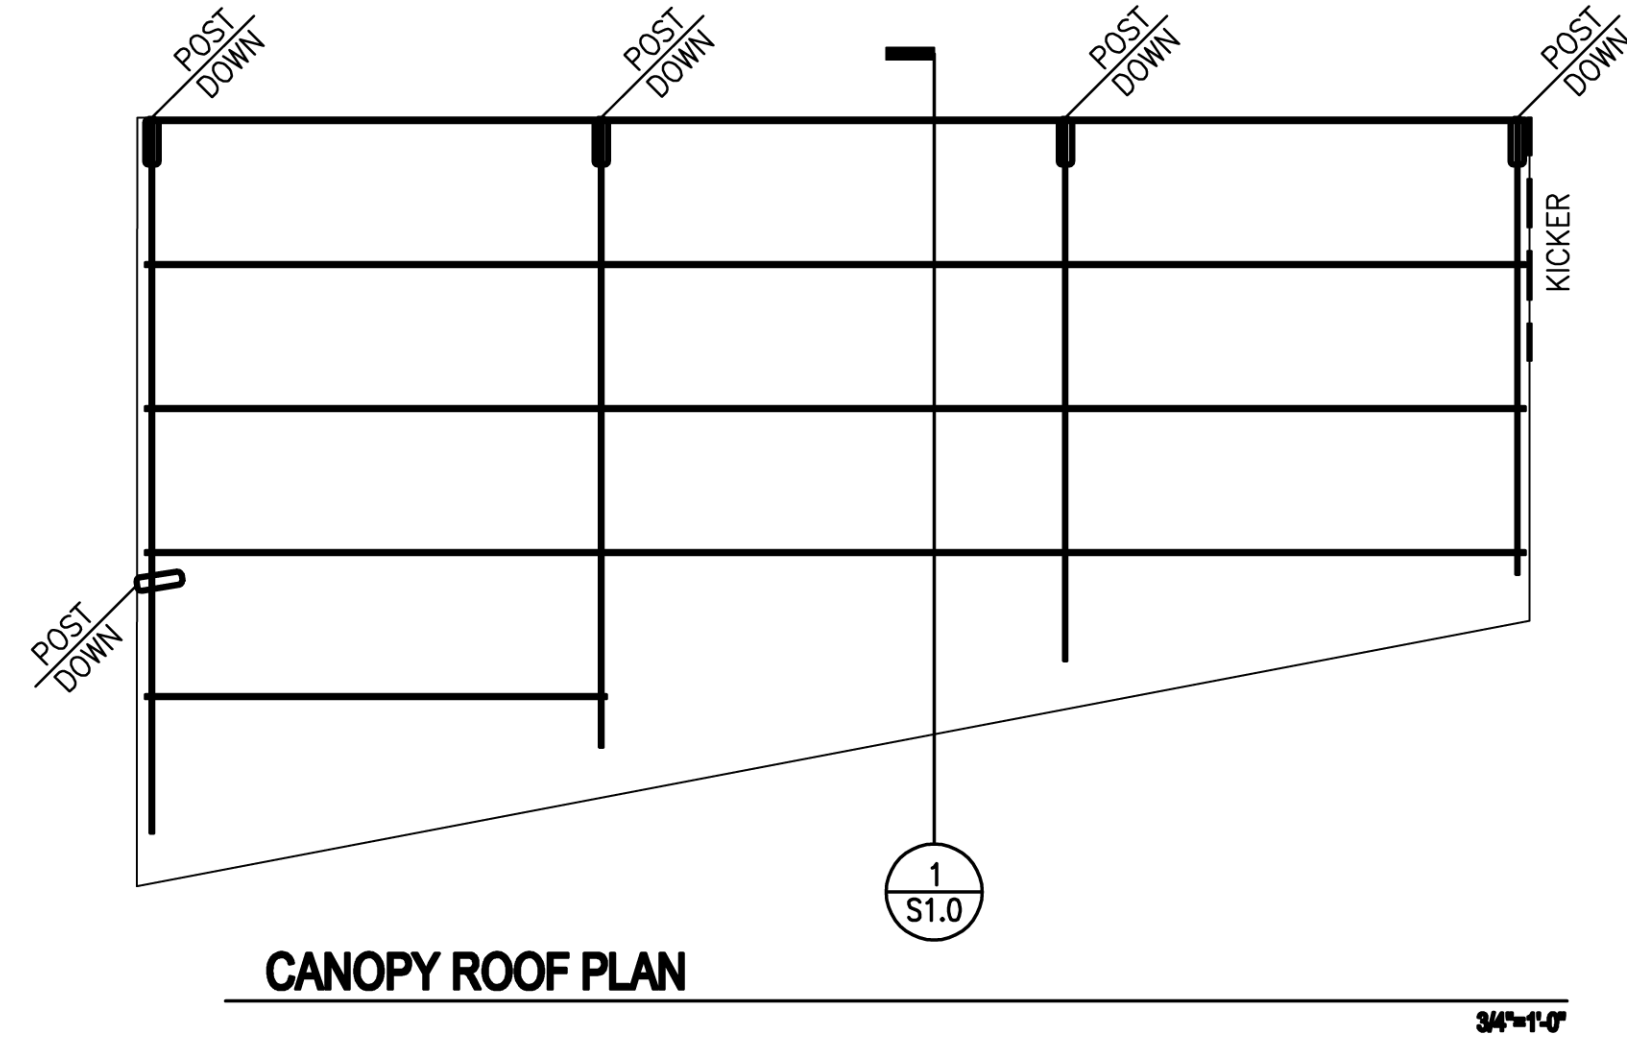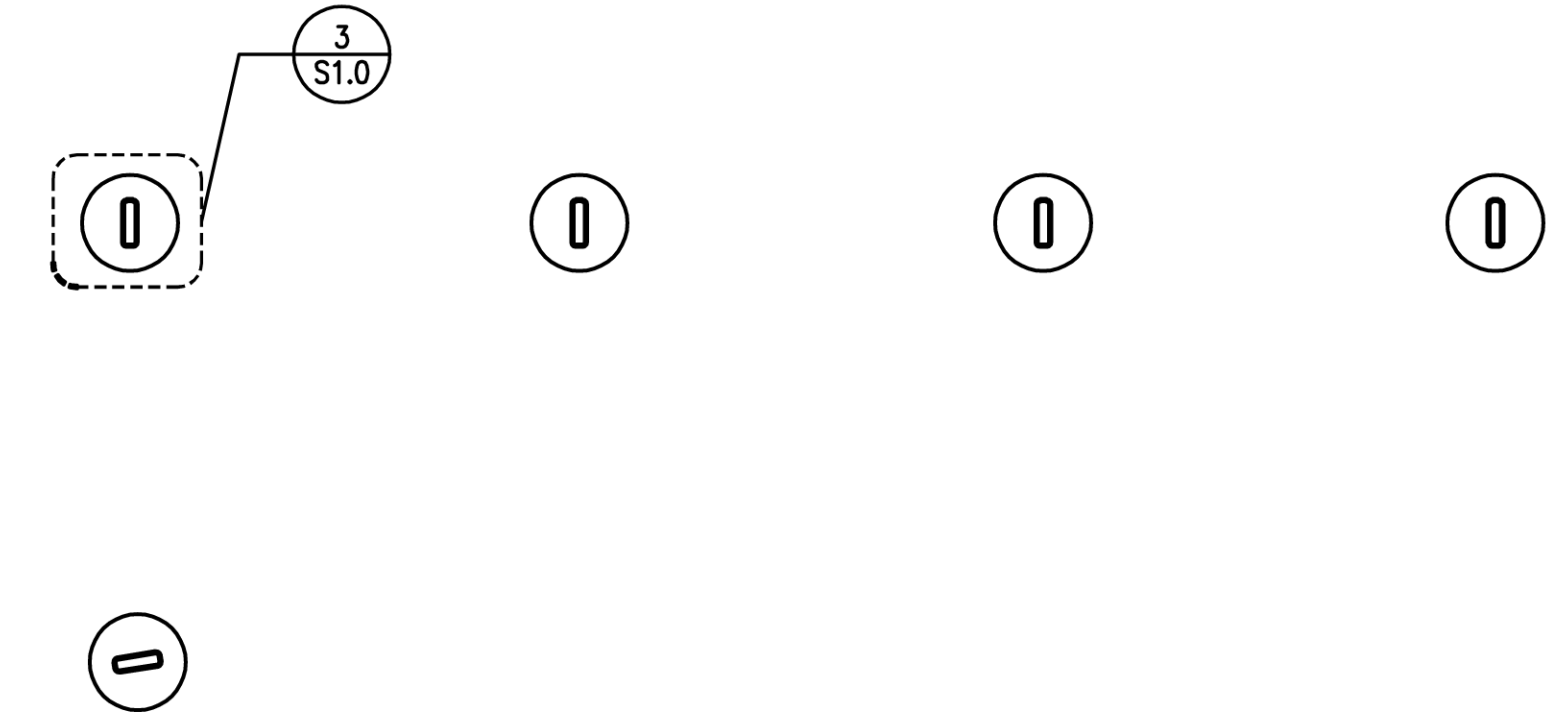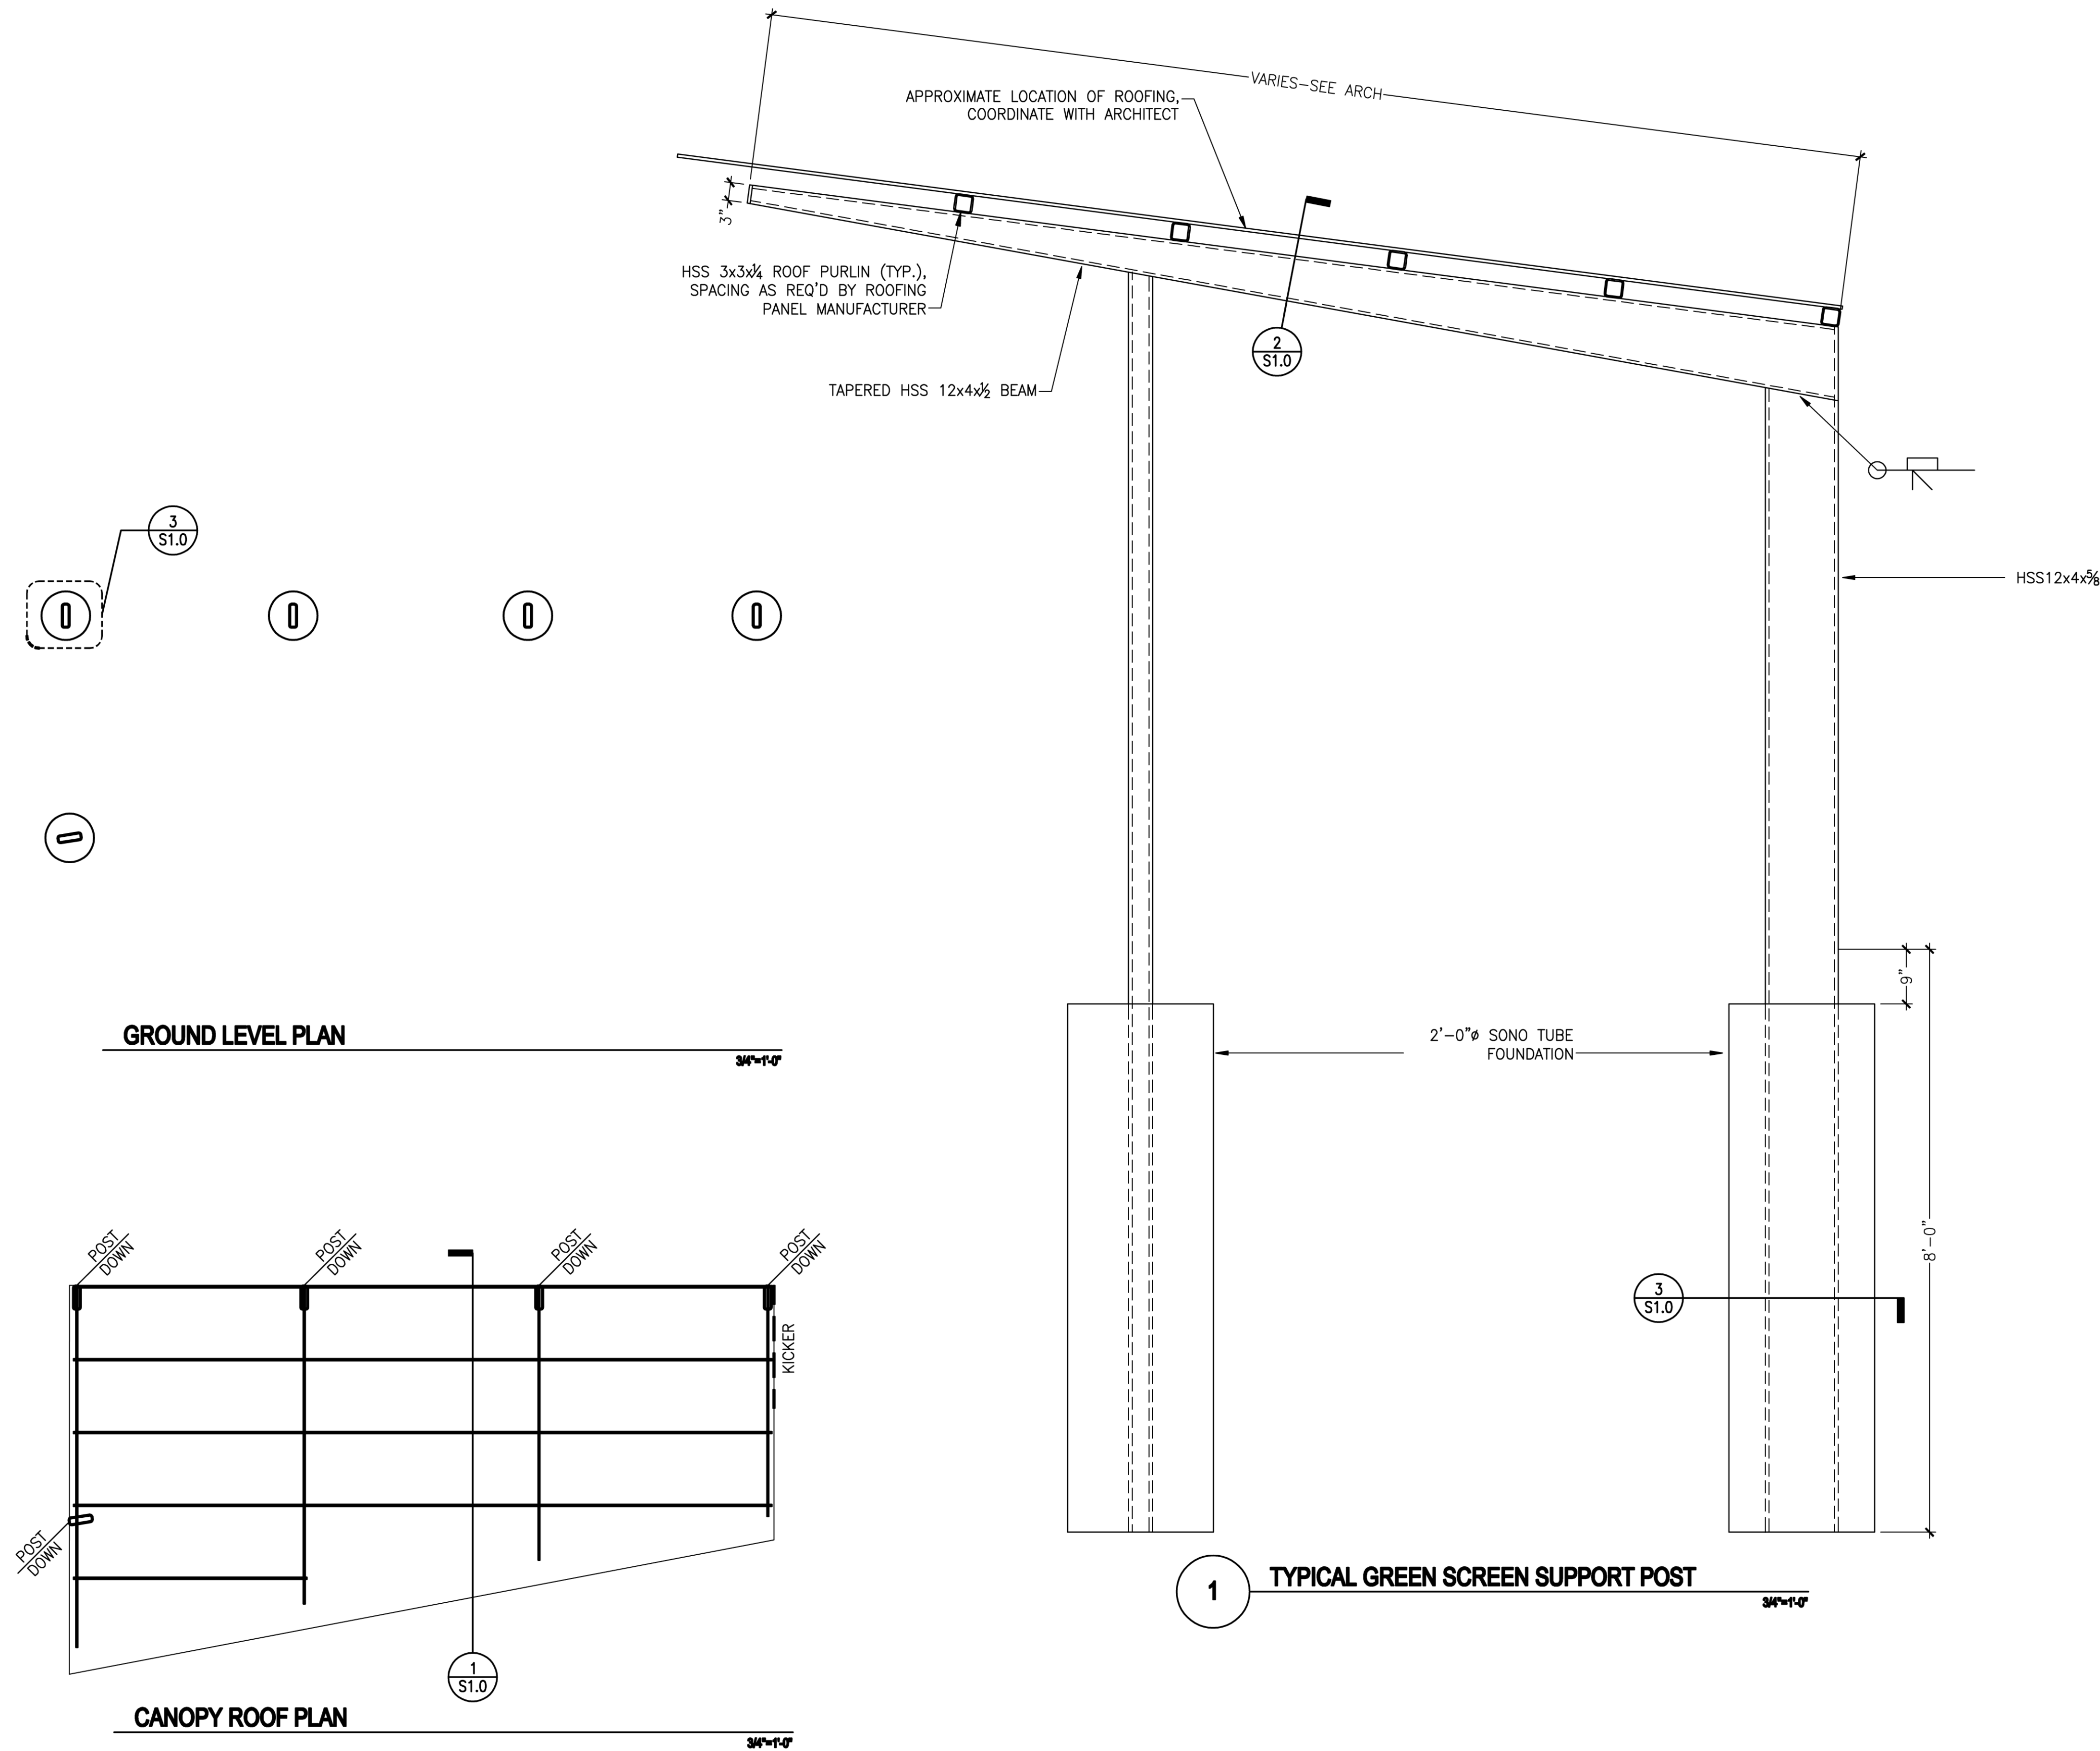

1 TYPICAL GREEN SCREEN SUPPORT POST 3/4"=1'-0"

3 SECTION 3/4"=1'-0"

2 TAPERED HSS BEAM SECTION 3/4"=1'-0"

