



SIGN SUMMARY:								
IDENTIFICATION NUMBER	R1-1	R3-1	R4-7	R5-1	R7-1L	R7-1R	D3-1	D3-2
SIZE OF SIGN (INCHES)	30	24	24	30	12	12	24	24
HEIGHT	30	24	30	30	18	18	8	8
TEXT	STOP	NO LEFT TURN	NO RIGHT TURN	NO PARKING	NO PARKING	NO PARKING	WARD STREET	CONGRESS STREET
NUMBER OF SIGNS REQUIRED	4	1	2	2	1	1	1	1
AREA IN SQUARE FEET	6.25	4	5	6.25	1.5	1.5	1.33	1.33

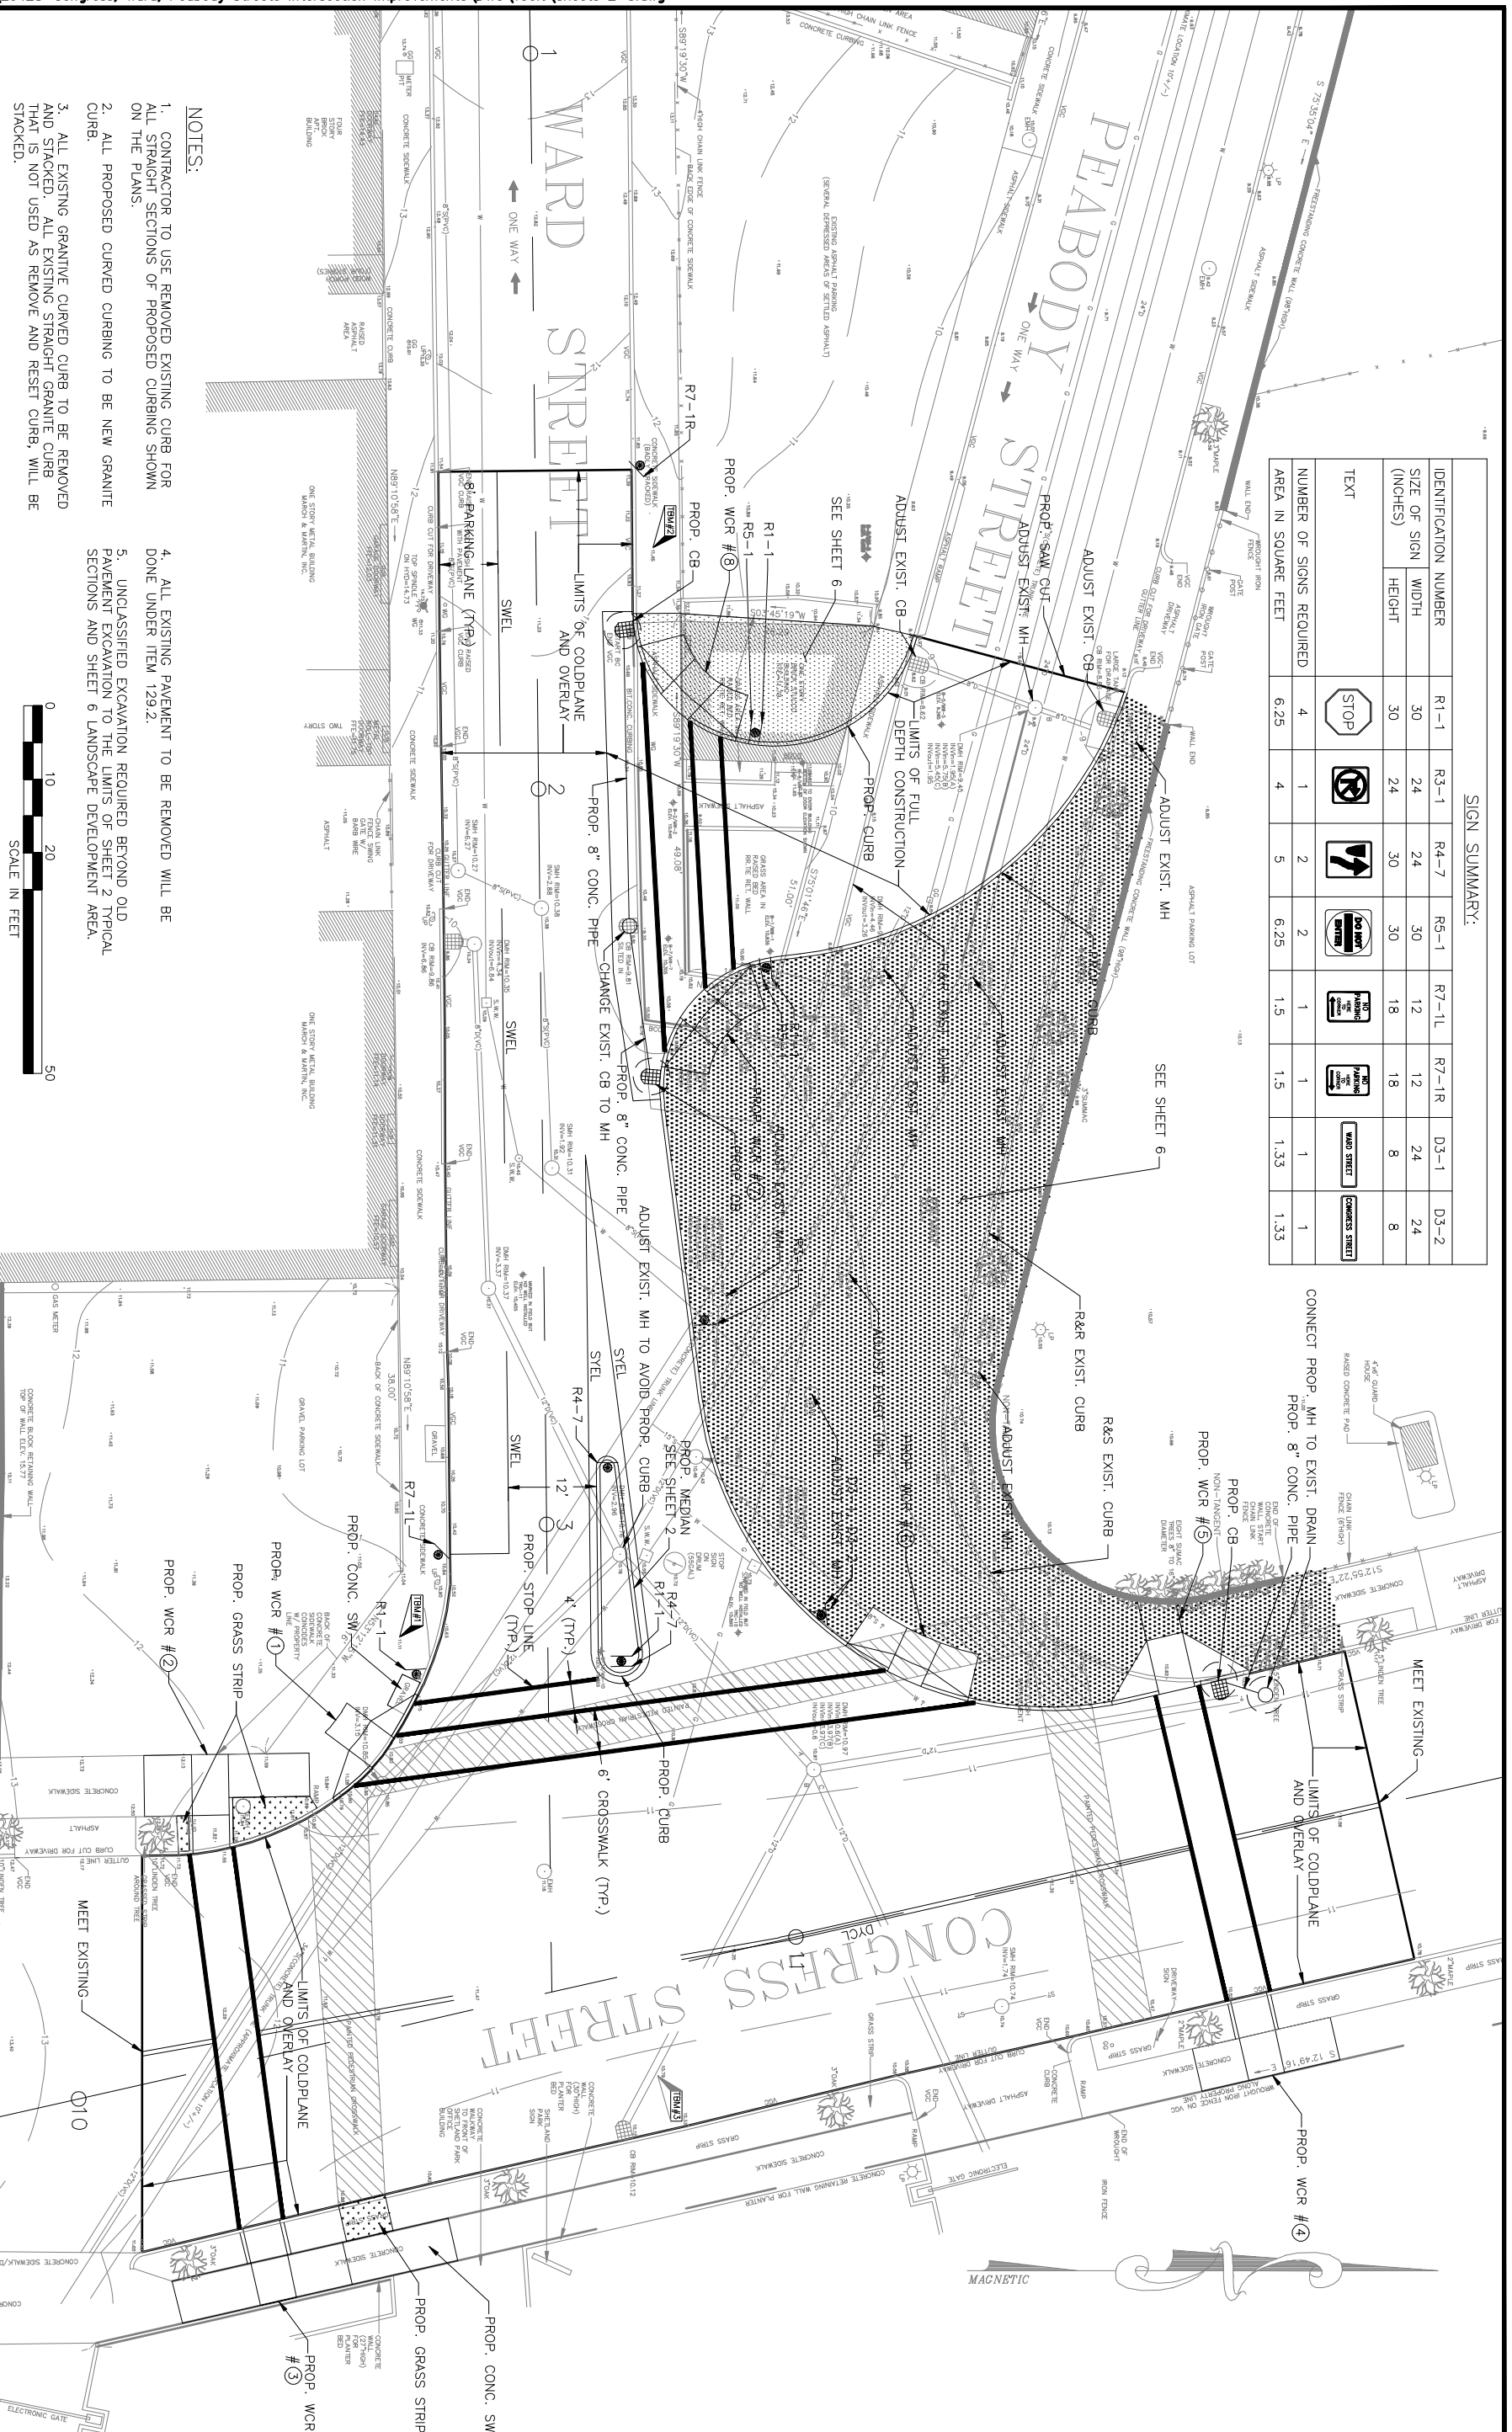

NOTES:

1. CONTRACTOR TO USE REMOVED EXISTING CURB FOR ALL STRAIGHT SECTIONS OF PROPOSED CURBING SHOWN ON THE PLANS.
2. ALL PROPOSED CURVED CURBING TO BE NEW GRANITE CURB.
3. ALL EXISTING GRANITE CURVED CURB TO BE REMOVED AND STACKED. ALL EXISTING STRAIGHT GRANITE CURB THAT IS NOT USED AS REMOVE AND RESET CURB, WILL BE STACKED.
4. ALL EXISTING PAVEMENT TO BE REMOVED WILL BE DONE UNDER ITEM 129.2.
5. UNCLASSIFIED EXCAVATION REQUIRED BEYOND OLD PAVEMENT EXCAVATION TO THE LIMITS OF SHEET 2 TYPICAL SECTIONS AND SHEET 6 LANDSCAPE DEVELOPMENT AREA.

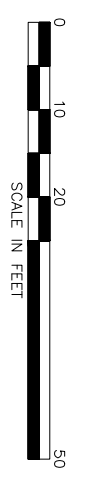

No.	DATE	DRAWN	JRM	SCALE	1"=10'
	REVISION		CHECKED		JLG
		APPROVED	LLR	C&C CONSULTING ENGINEERS, LLC	
				214 LINCOLN STREET	
				BOSTON, MASSACHUSETTS	
				CITY OF SALEM	
				CONGRESS, WARD, PEABODY STREETS	
				INTERSECTION IMPROVEMENTS	
				DRAWING No.	
				3	
				20428	