




6 DERBY STREET PLAZA PLAN DETAIL  
1/4" = 1'-0"

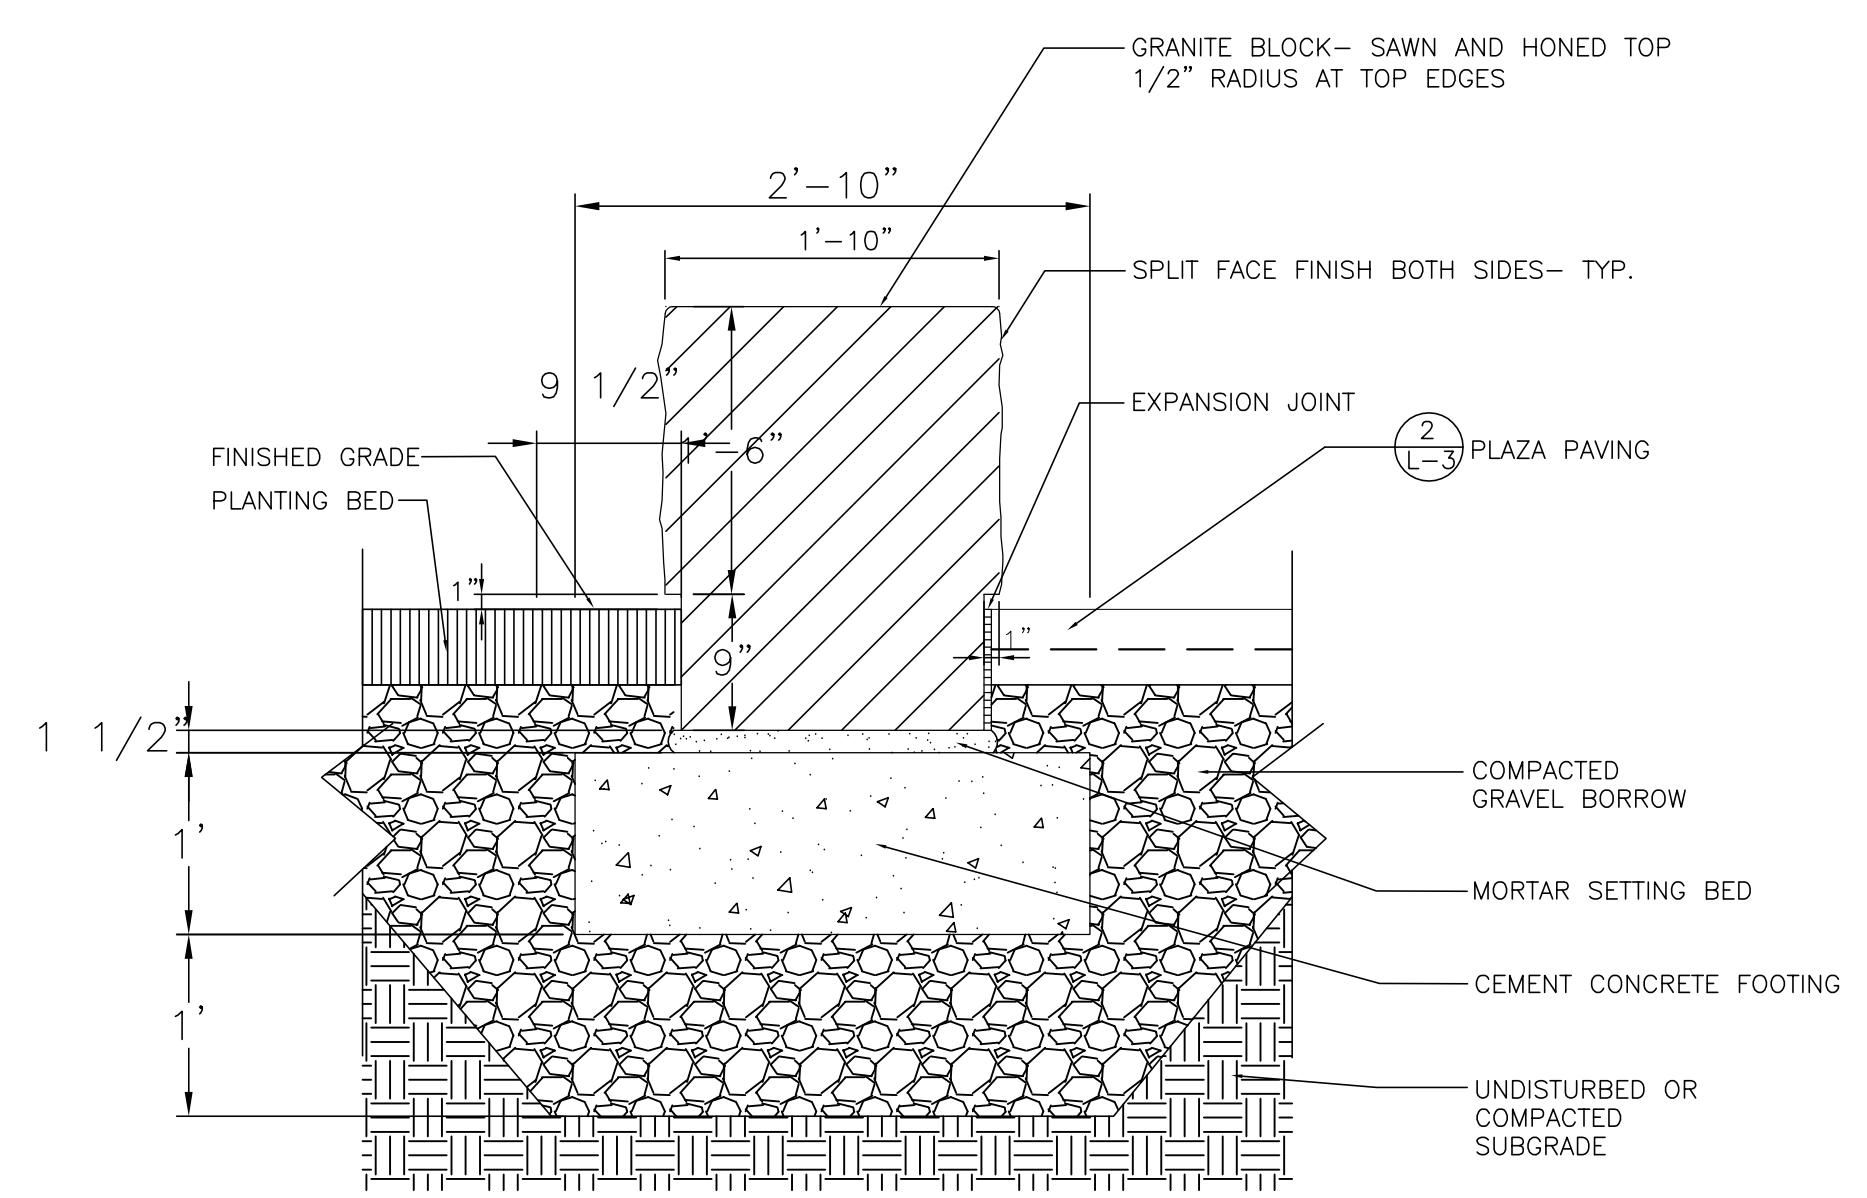


5 GRANITE BLOCK BENCH  
NTS

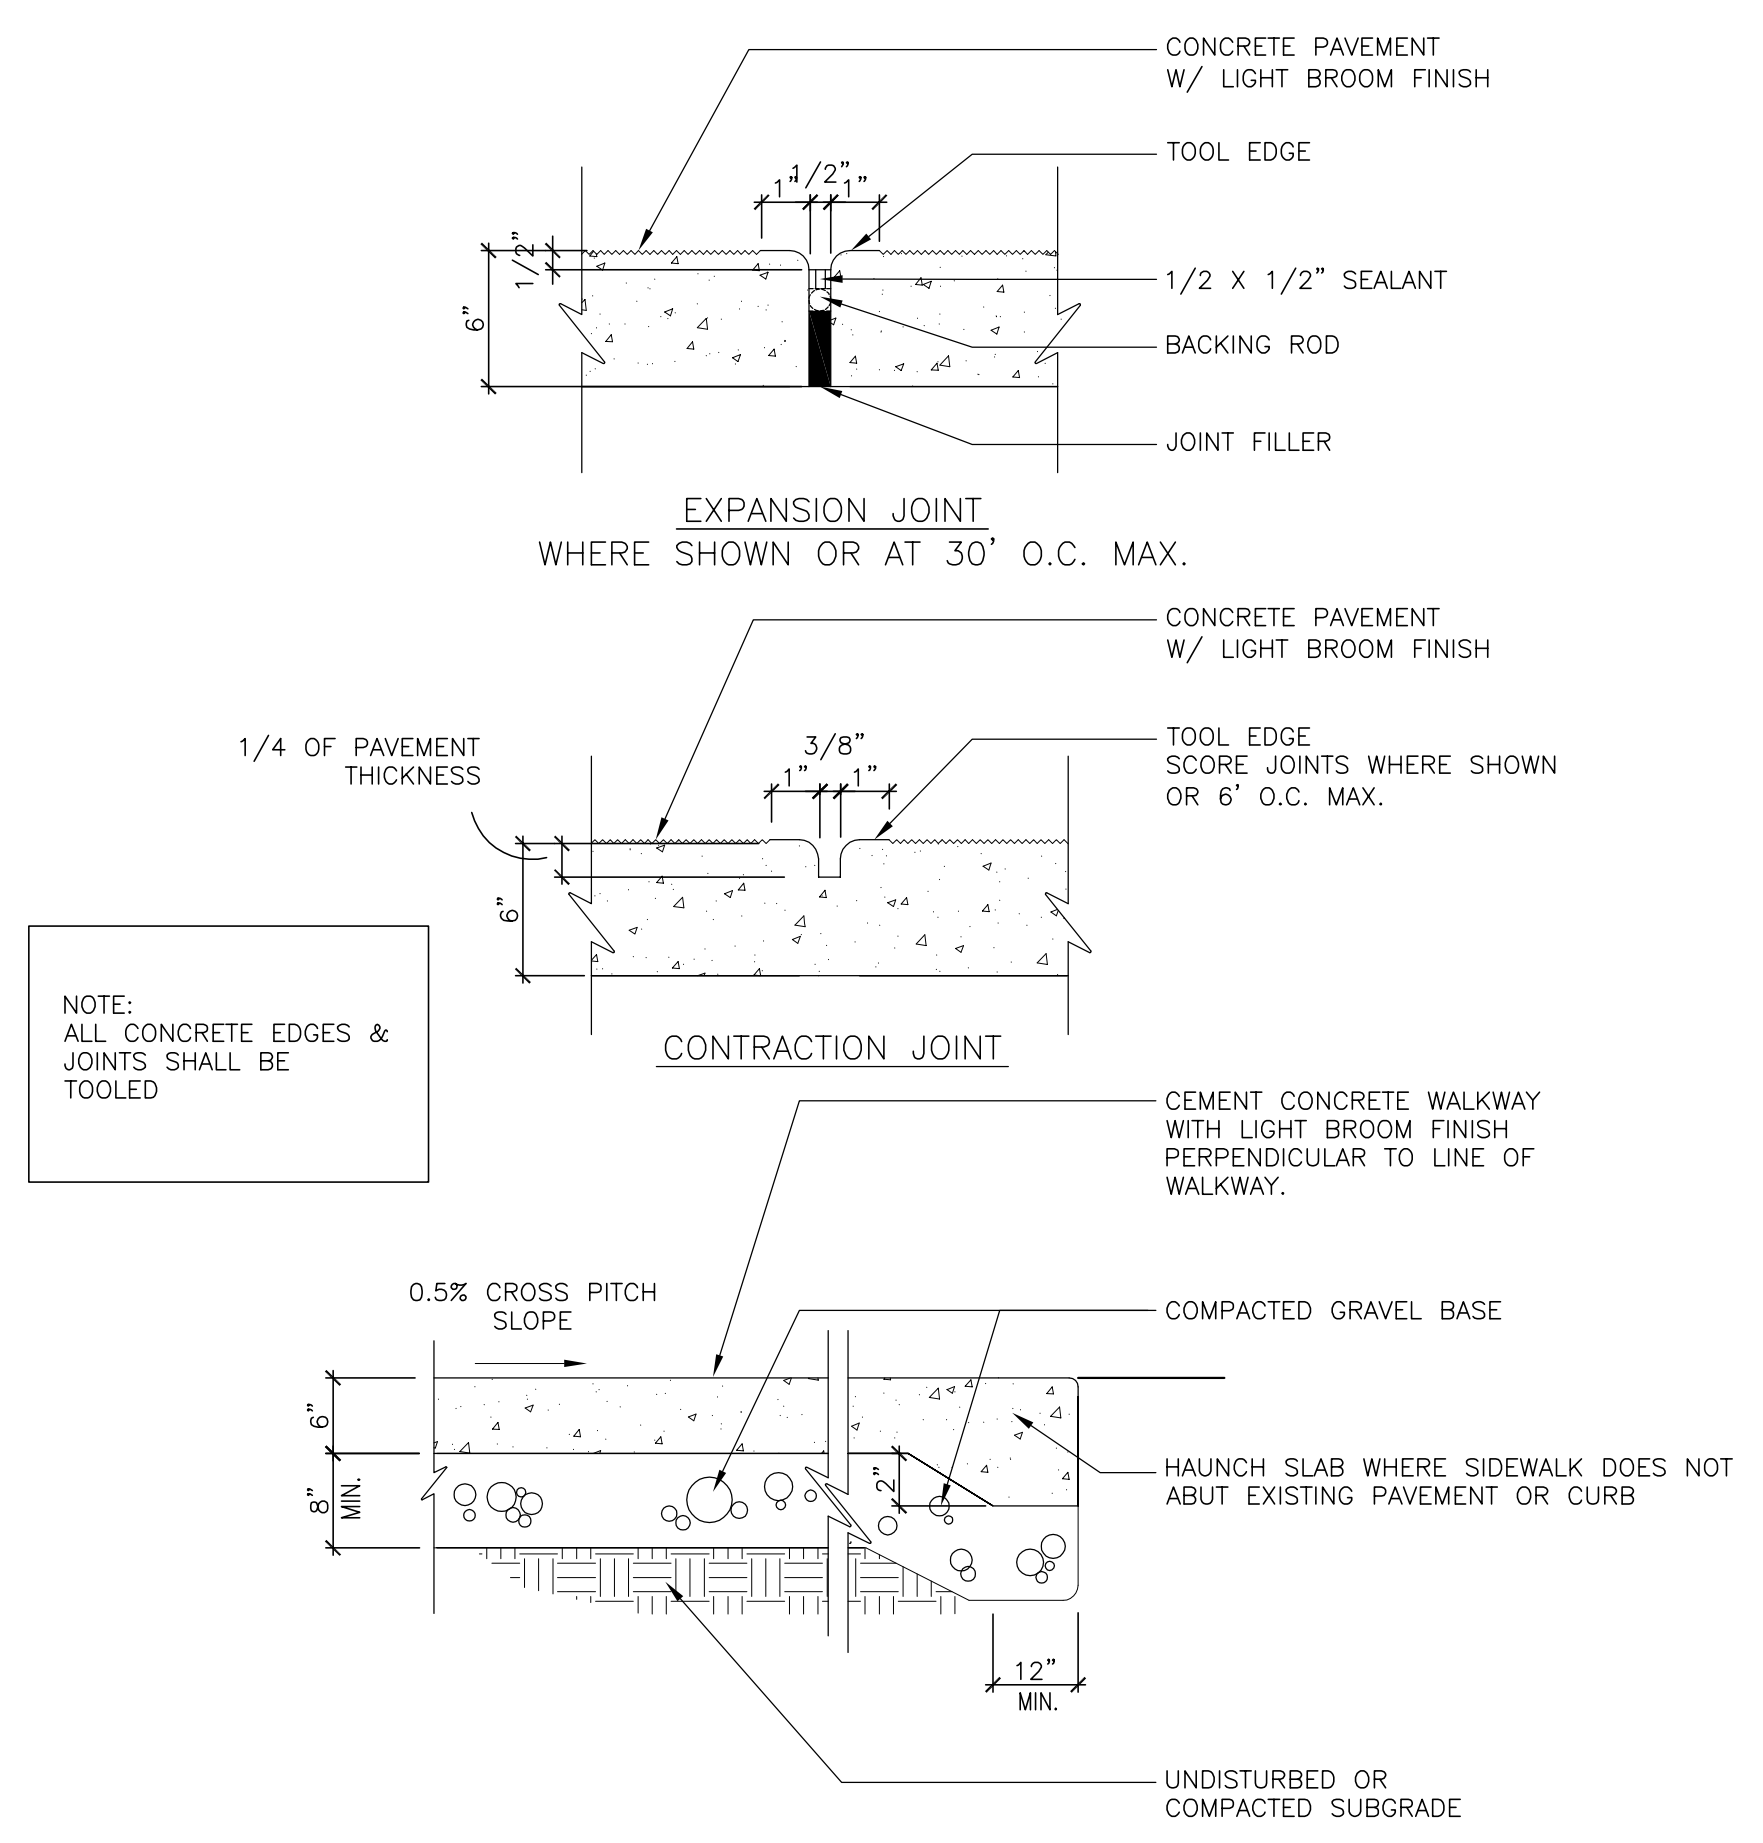


4 CEMENT CONCRETE PAVEMENT  
NTS

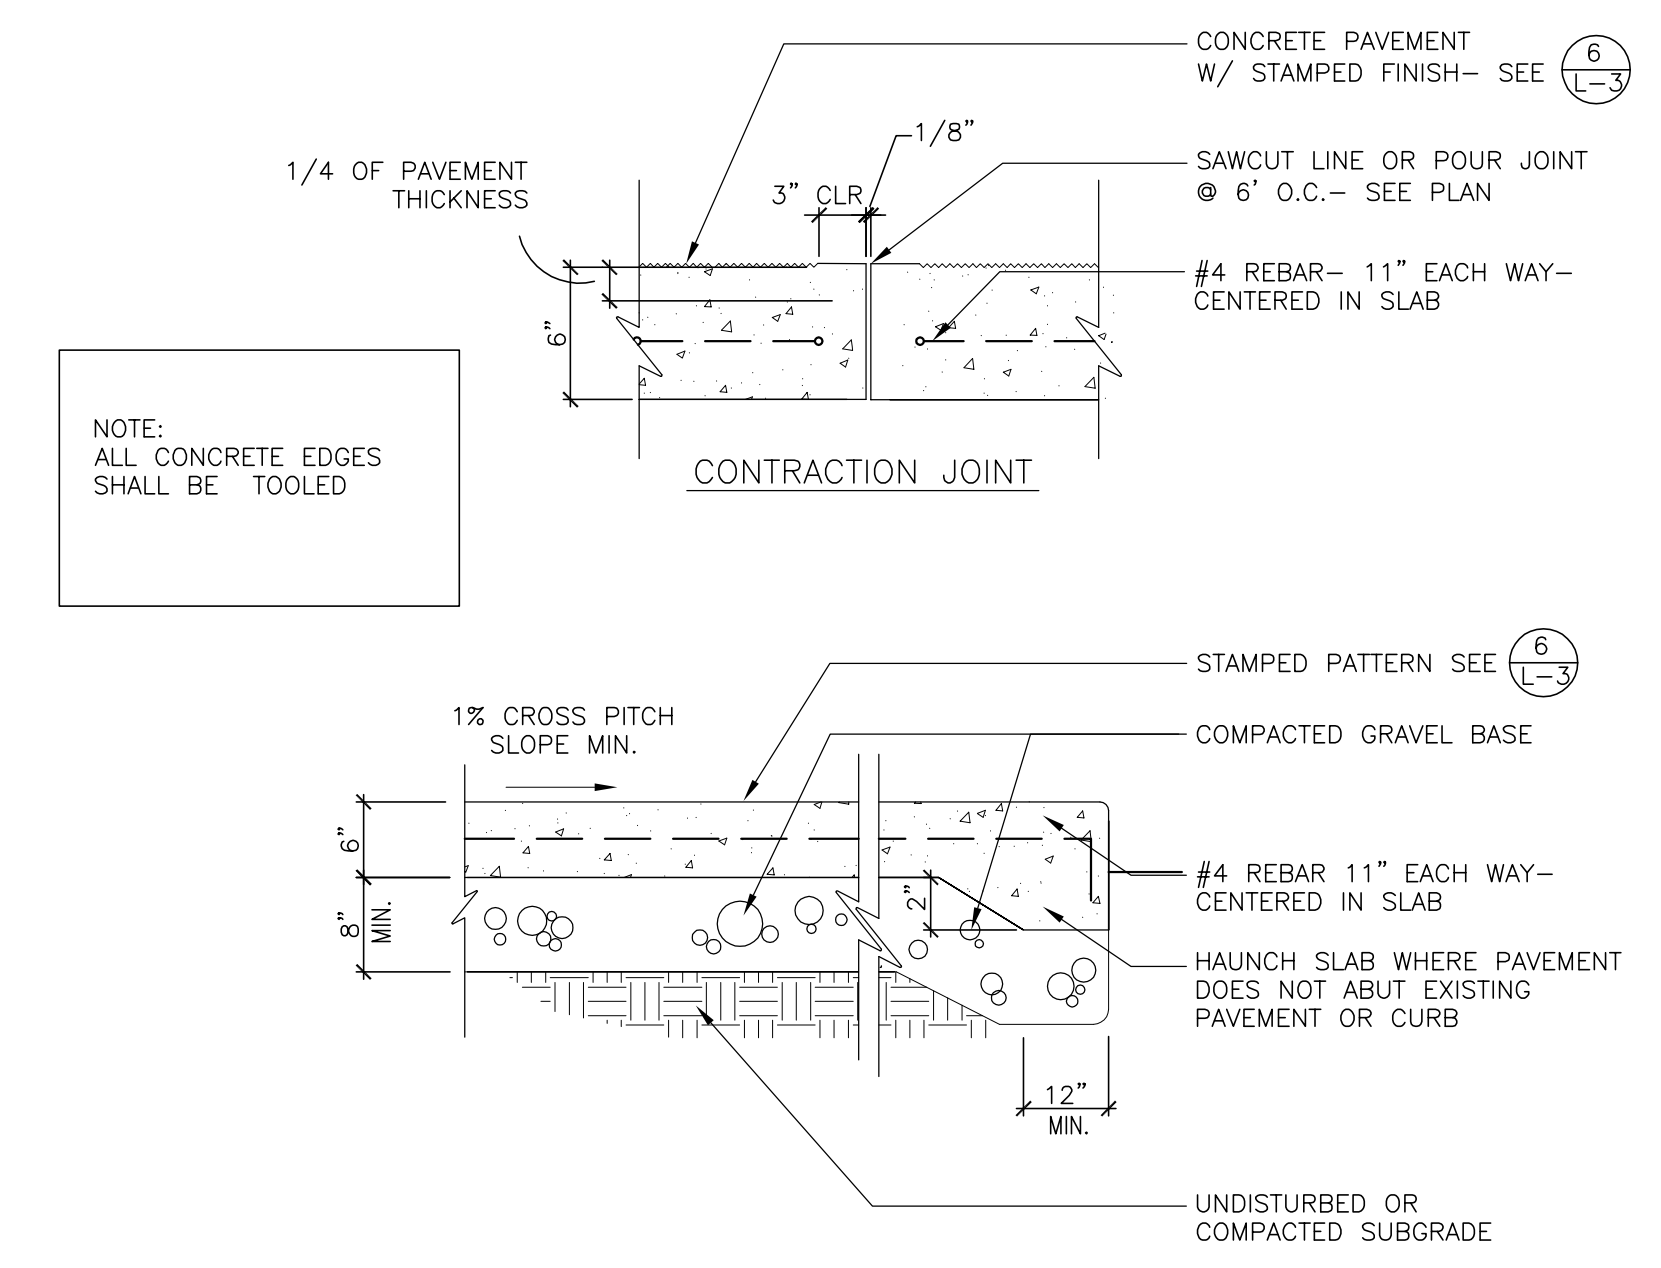

2 DERBY STREET PLAZA PAVEMENT  
NTS

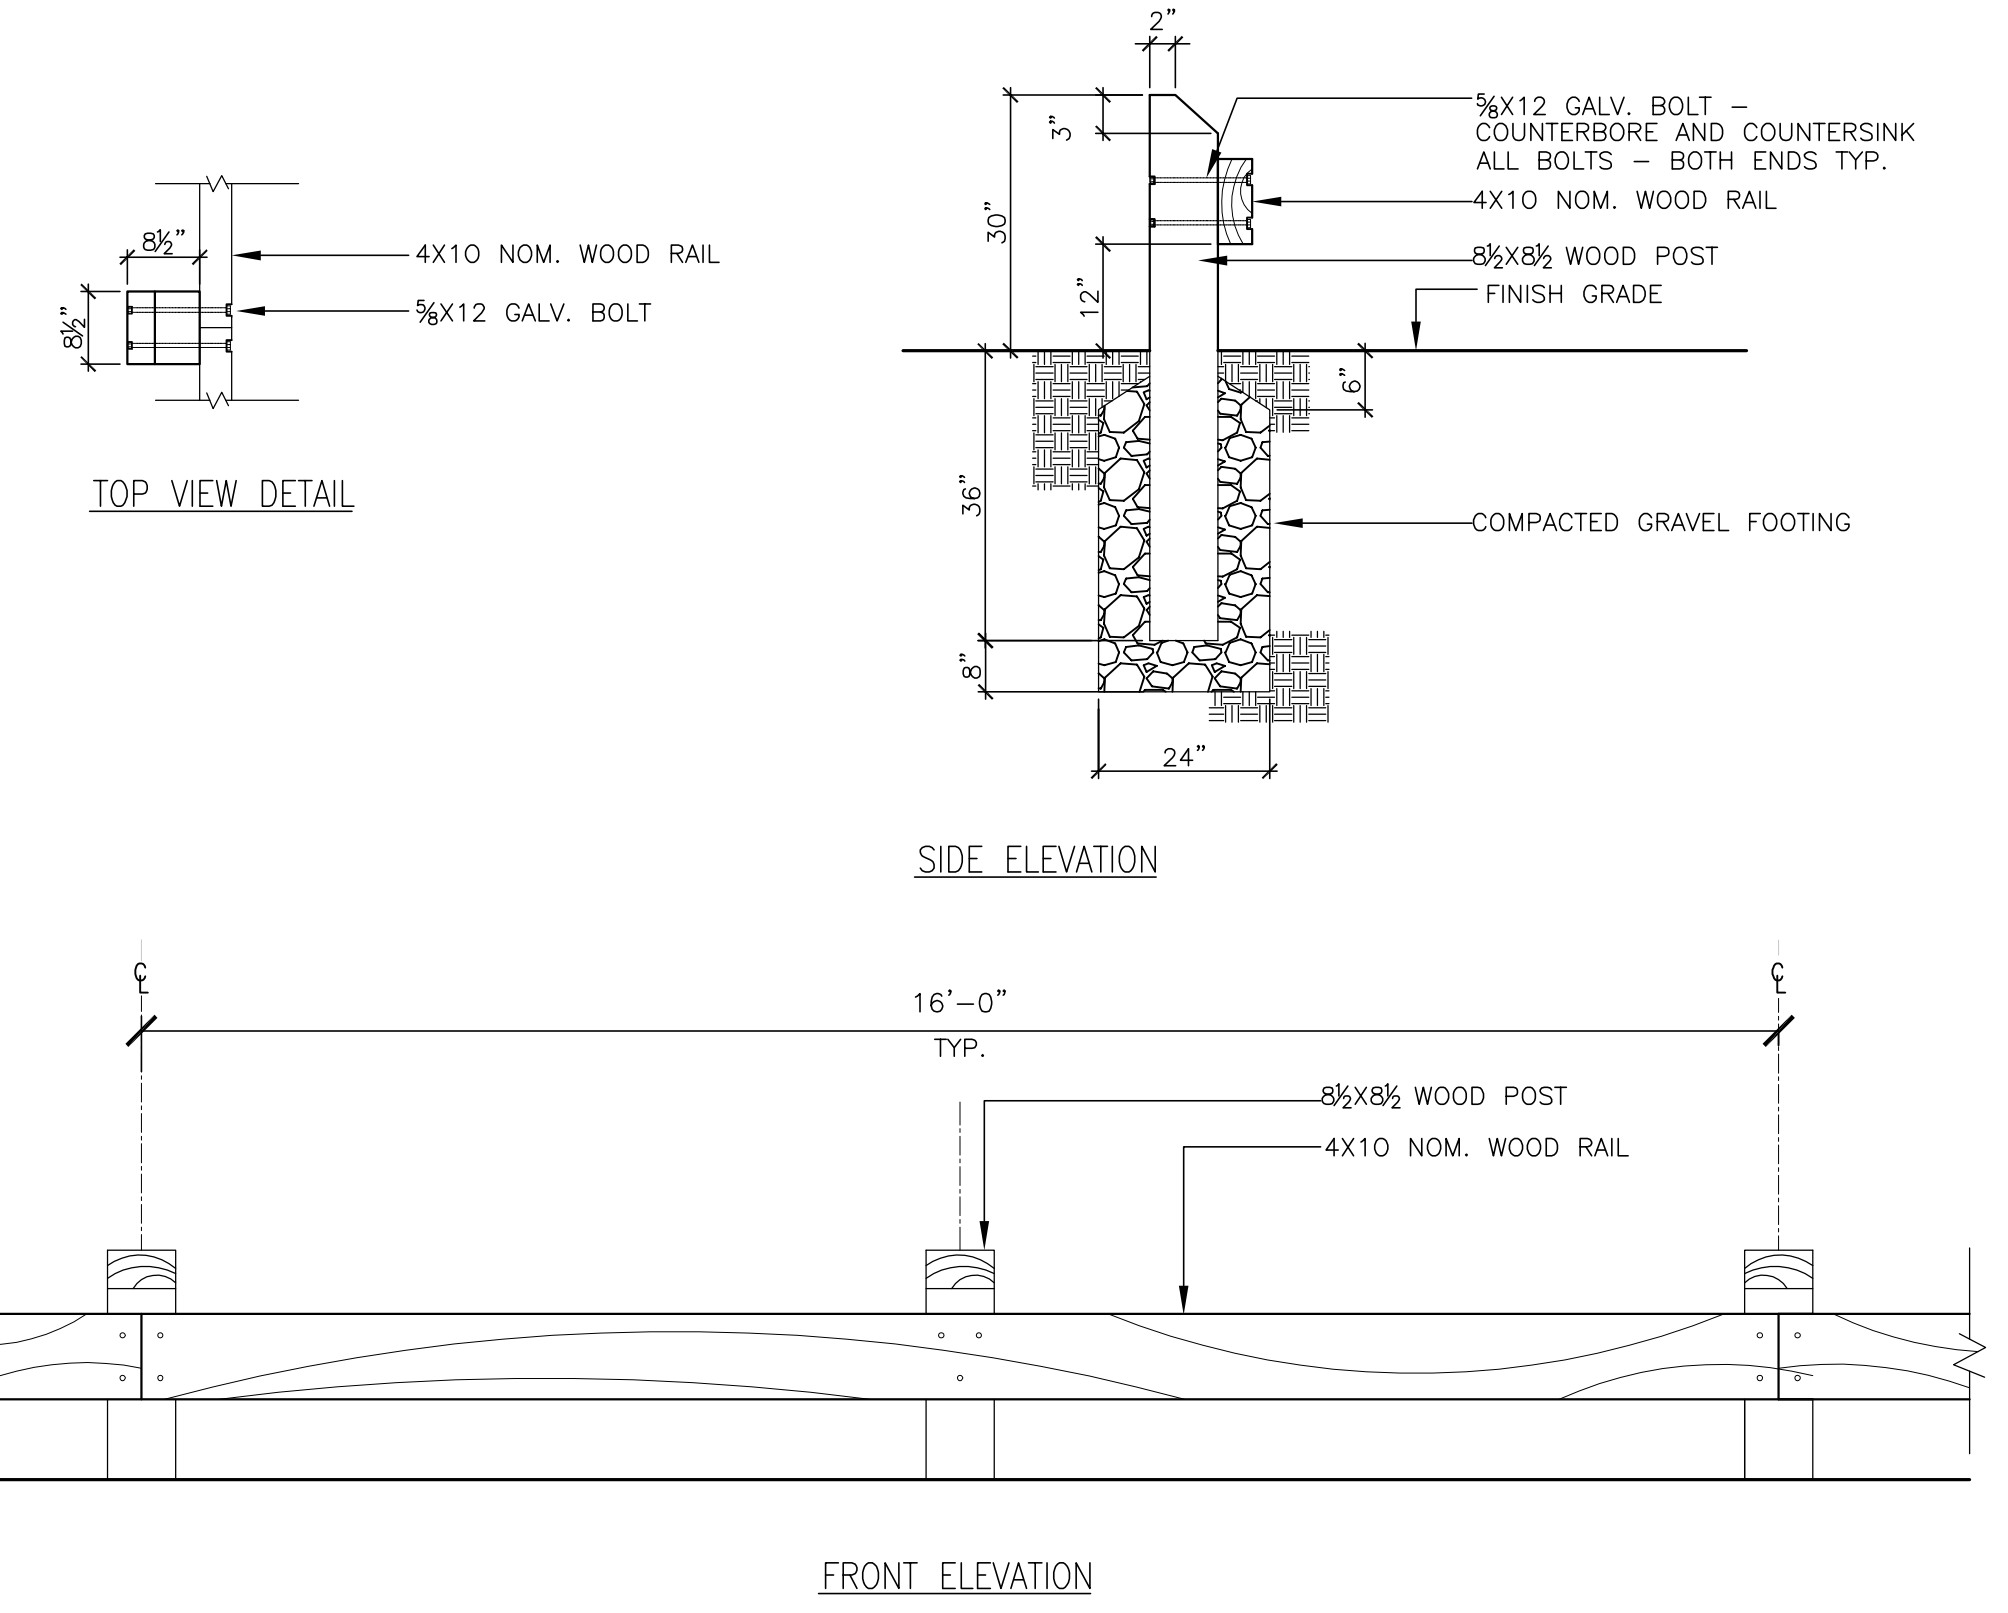

3 WOOD GUARD RAIL  
NTS

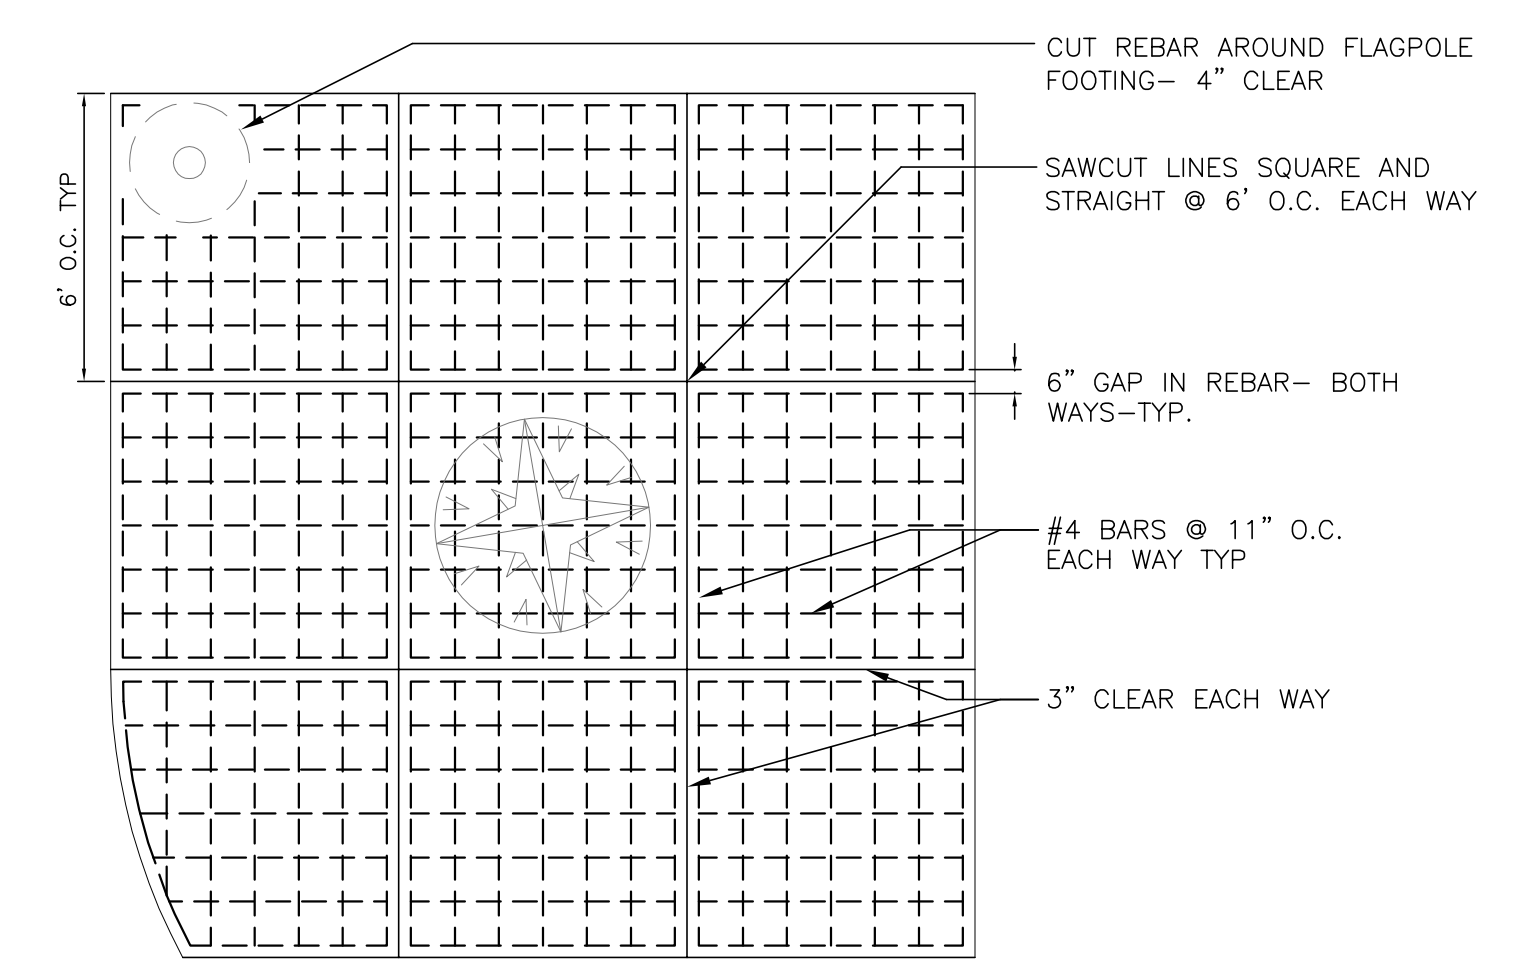

1 PLAZA REINFORCING DETAIL  
1/4" = 1'-0"

CONSTRUCTION DETAILS					
SALEM HARBORWALK DERBY STREET TO CONGRESS STREET SALEM, MASSACHUSETTS				<b>The Cecil Group</b> Planning and Design 31 St. James Avenue Boston, MA 02116 tel: 617.426.5050 fax: 617.426.5051	
<b>Vine</b> ASSOCIATES, INC.		372 MERRIMAC STREET NEWBURYPORT, MA 01950 tel: (978)465-1428 fax (978)465-2640	190 OLD DERBY STREET HINGHAM, MA 02043 tel: (781)749-2530 fax (781)749-2751	18 BEACH STREET MONUMENT BEACH, MA 02553 tel: (508)743-0390 fax (508)743-0391	
DES.	MTT	CHK.	DBV	DR.	VAI
SCALE	AS SHOWN	APP'D	DBV	DATE	FILE NO.
				MAY 2009	1117_ARCH.
					SHEET L-3