



SEE SHEET 4 FOR PROPOSED PAVEMENT NOTES

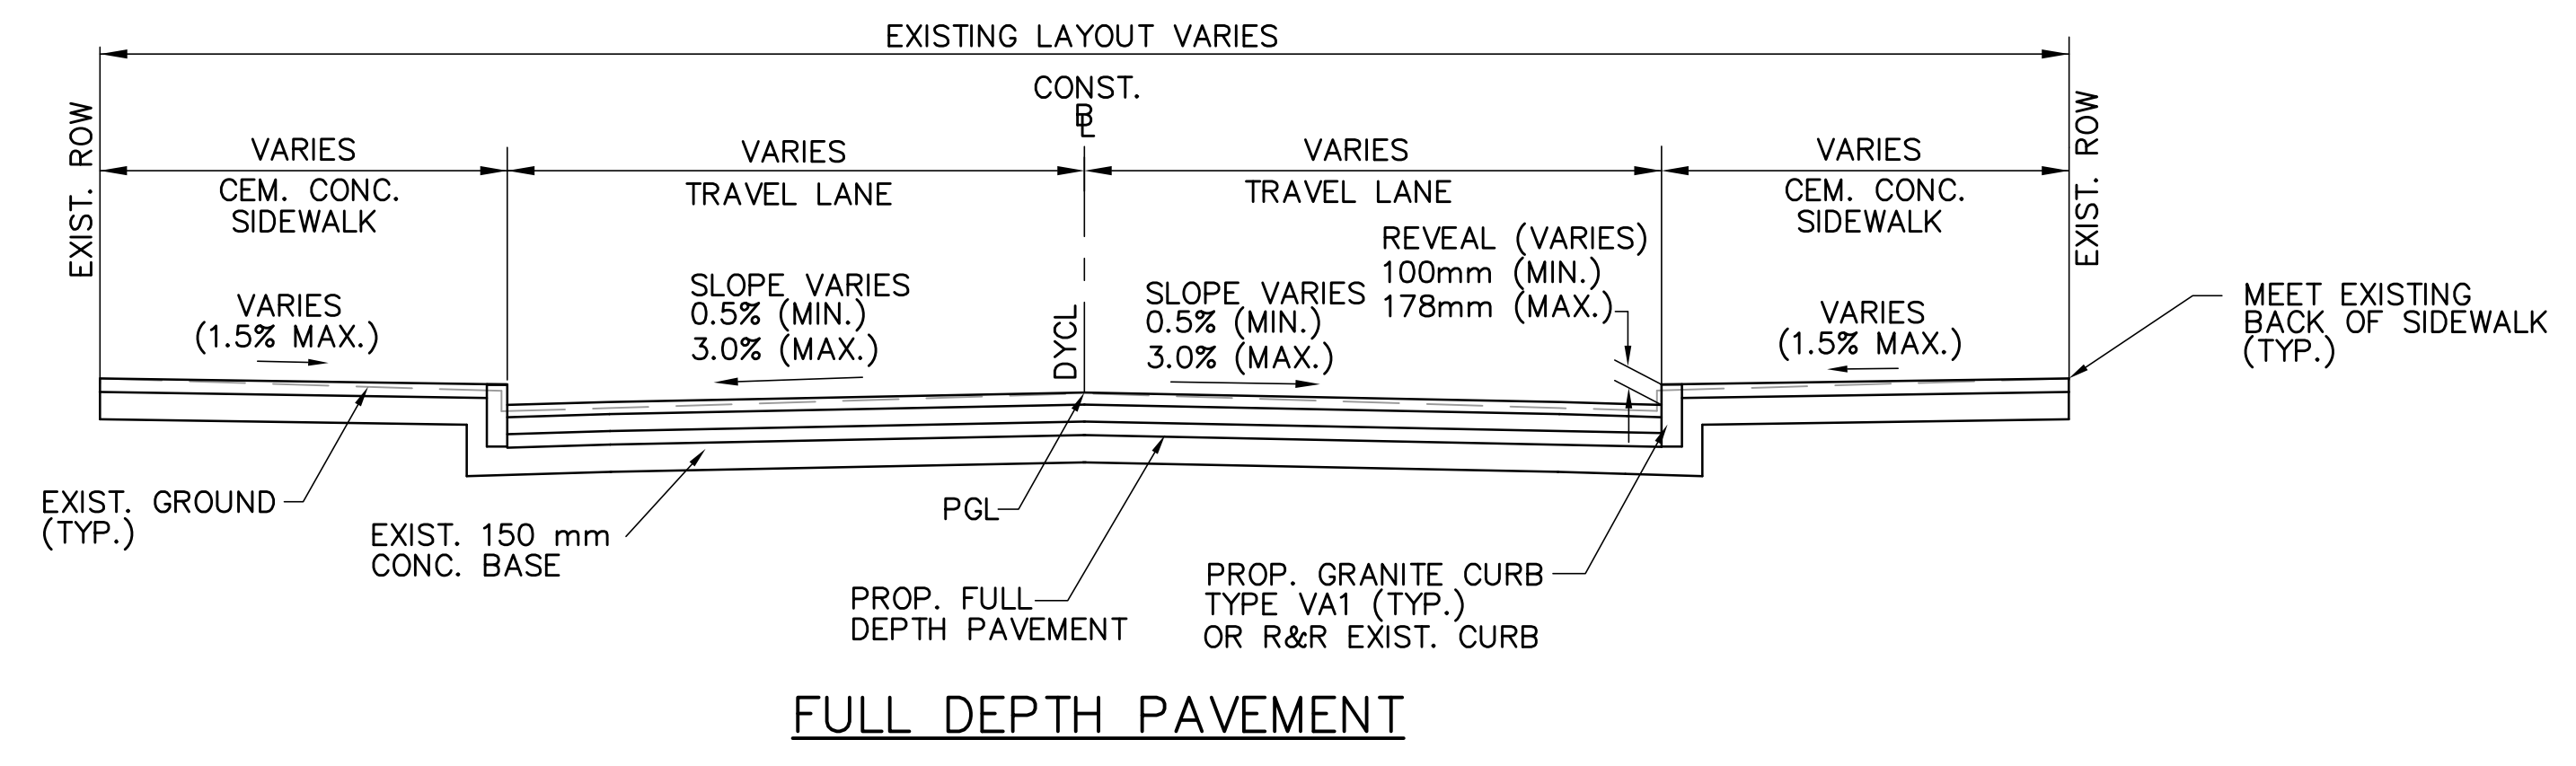

SIDE STREETS

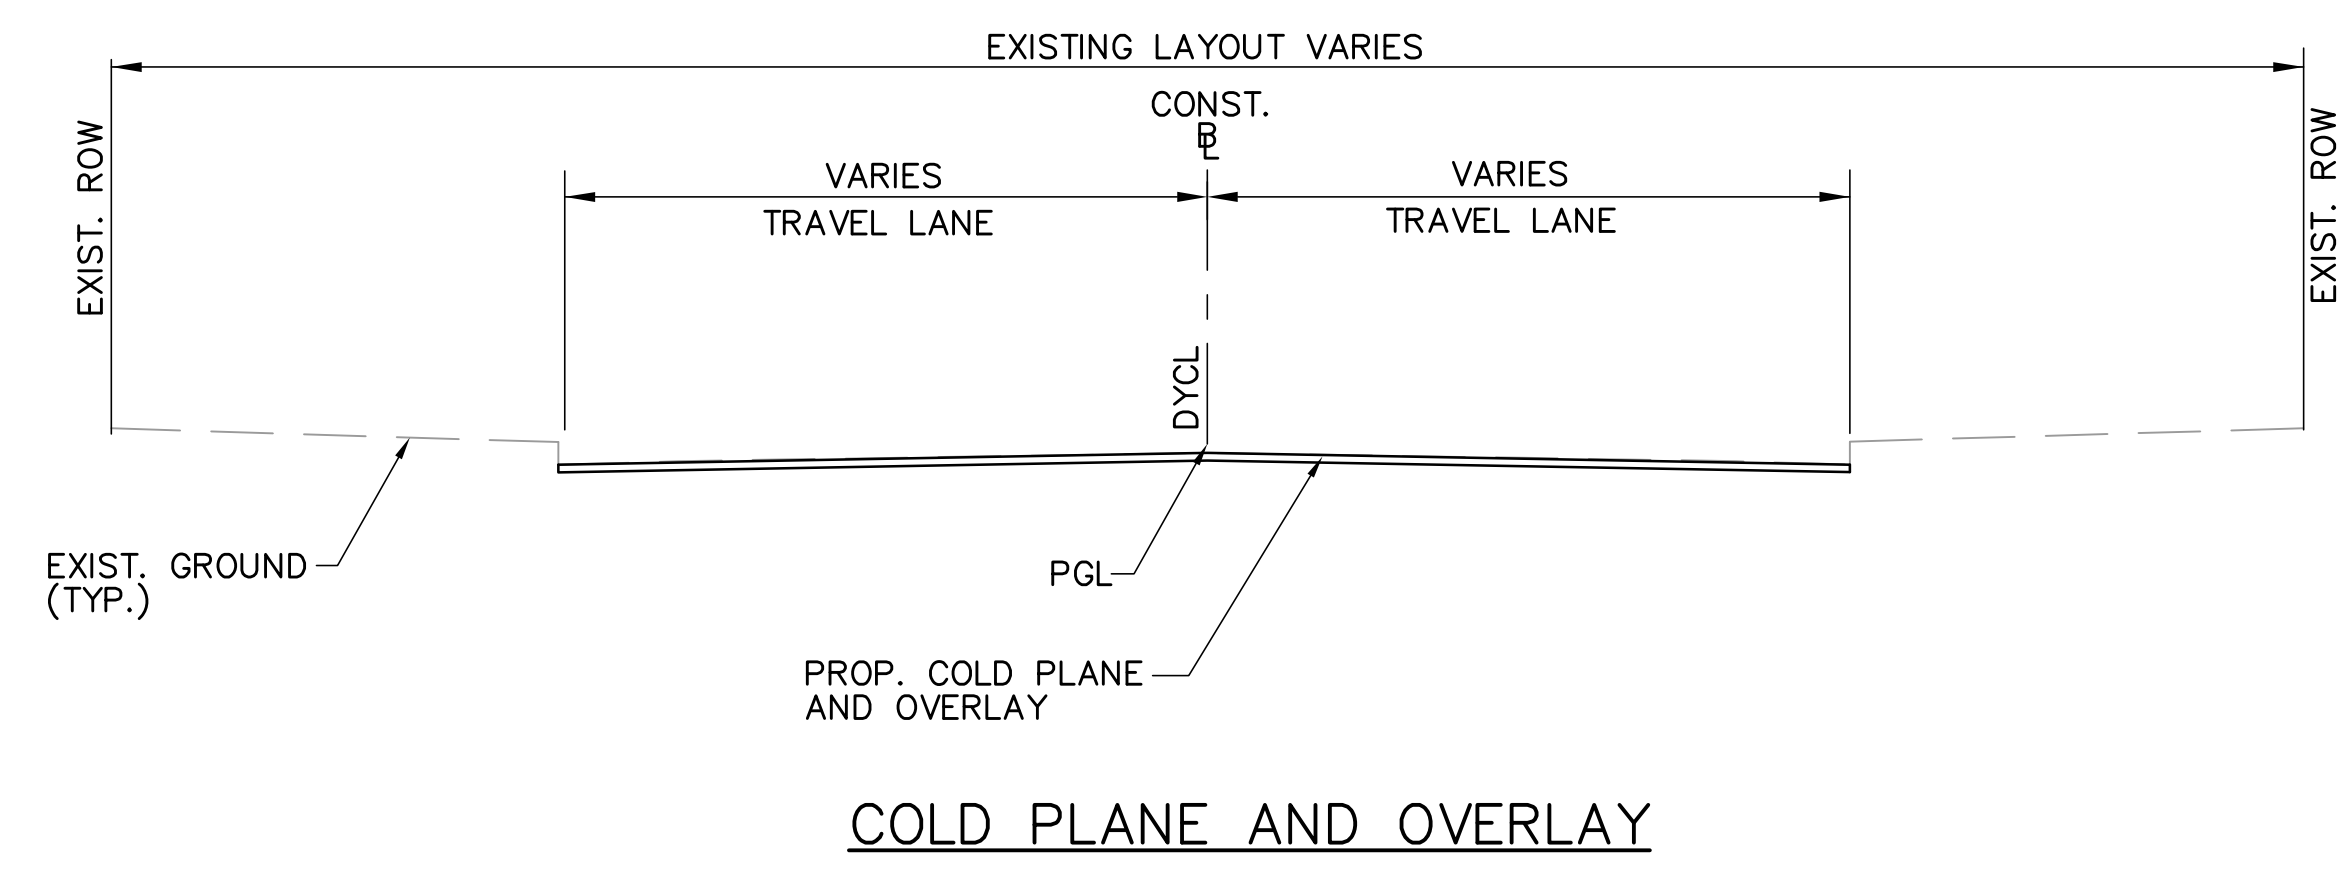