



SALEM  
BRIDGE STREET

STATE	FED. AID PROJ. NO.	SHEET NO.	TOTAL SHEETS
MASS.		65	81

PROJECT FILE NO. 601017  
CROSS SECTIONS  
STA. 39+40 TO 39+60

LP  
+70.3

LP  
+67.0

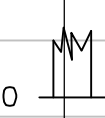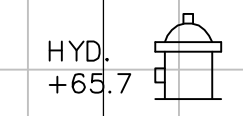

5

0  
10

5

0  
10

5

0

5

0  
10

5

0  
10

5


0



39+60



39+54

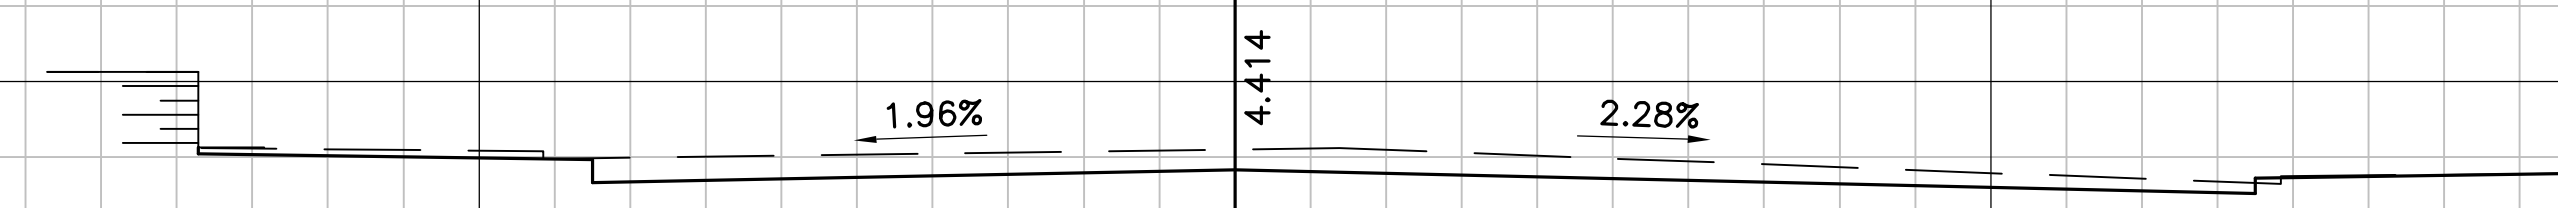

39+40

J:\Project\4985\Trans\Plot\4985P-TX501.dwg 12/21/2006 3:47:32 PM EST