

Attachment E: Existing Drawings


The existing drawings are from 1971, from the architecture firm of Robert Charles Engineering Associates. A PDF of the drawings is attached, however there is a very large electronic file that will be made available to the selected designers. In addition, there will be large copies of the drawings available for review at the pre-proposal conference.

**FOREST RIVER PARK
SALEM, MASSACHUSETTS**

BOR PROJECT NO. 25-00058

SWIMMING POOL

INDEX OF DRAWINGS

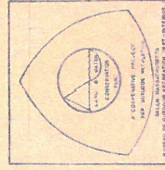

MAYOR —

Samuel E. Zoll

BOARD OF PARK COMMISSIONERS

Roland F. Brophy—Chr.

John D. Ahern Jr.

Emilio J. Belleau


John J. Manning

Joseph Wineapple

James L. Foley — Supt.


**ROBERT CHARLES ENGINEERING ASSOCIATES INC.
BOSTON, MASSACHUSETTS**

FEBRUARY 1971

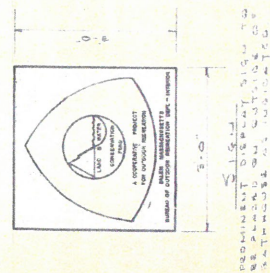


PLAN
EXISTING POOL AND BATH HOUSE
Scale 1"=20'-0"

ROBERT CHARLES ASSOCIATES INC ARCHITECTS AND ENGINEERS 33 SARATOGA STREET EAST BOSTON, MASSACHUSETTS 02128		SWIMMING POOL SITE PLAN EXISTING POOL & FACILITIES	Diagonal 2'-0" Dimension 2'-0" Drawing 27 Scale 1/8" = 1'-0" Date 10/1/79	FOREST RIVER PARK SALEM, MASS.	DRAWING NO.
--	---	---	--	--	--------------------

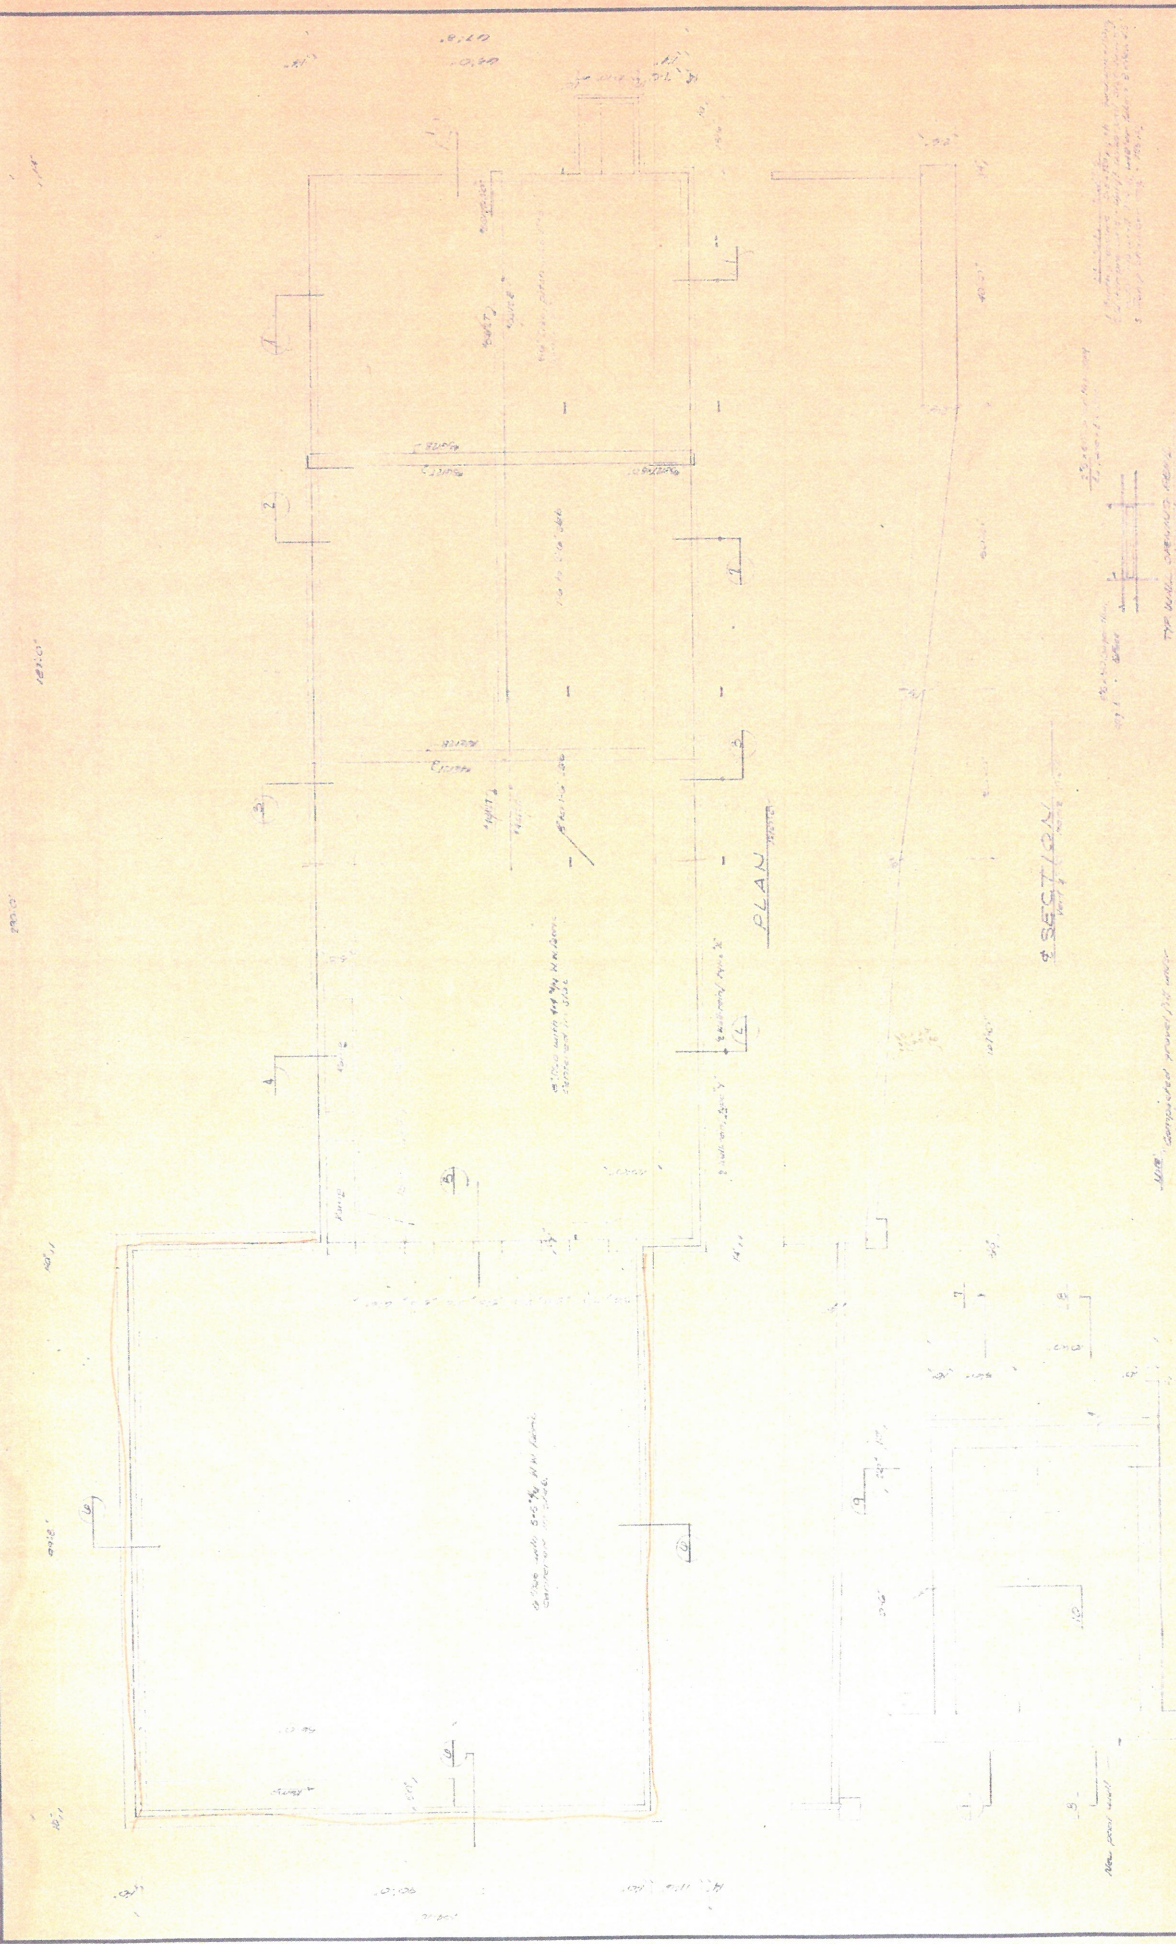

DRAWING NO. S-1	PLAN, SECTION & RUMP CHAMBER PLAN	Drawn by Checked by Approved by Scale Date	SWIMMING POOL FOREST RIVER PARK SALEM, MASS.		ROBERT CHARLES ASSOCIATES INC. ARCHITECTS AND ENGINEERS 35 SARATOGA STREET EAST BOSTON, MASSACHUSETTS 02128	RUMP CHAMBER PLAN
---------------------------	--------------------------------------	--	--	--	--	--------------------------

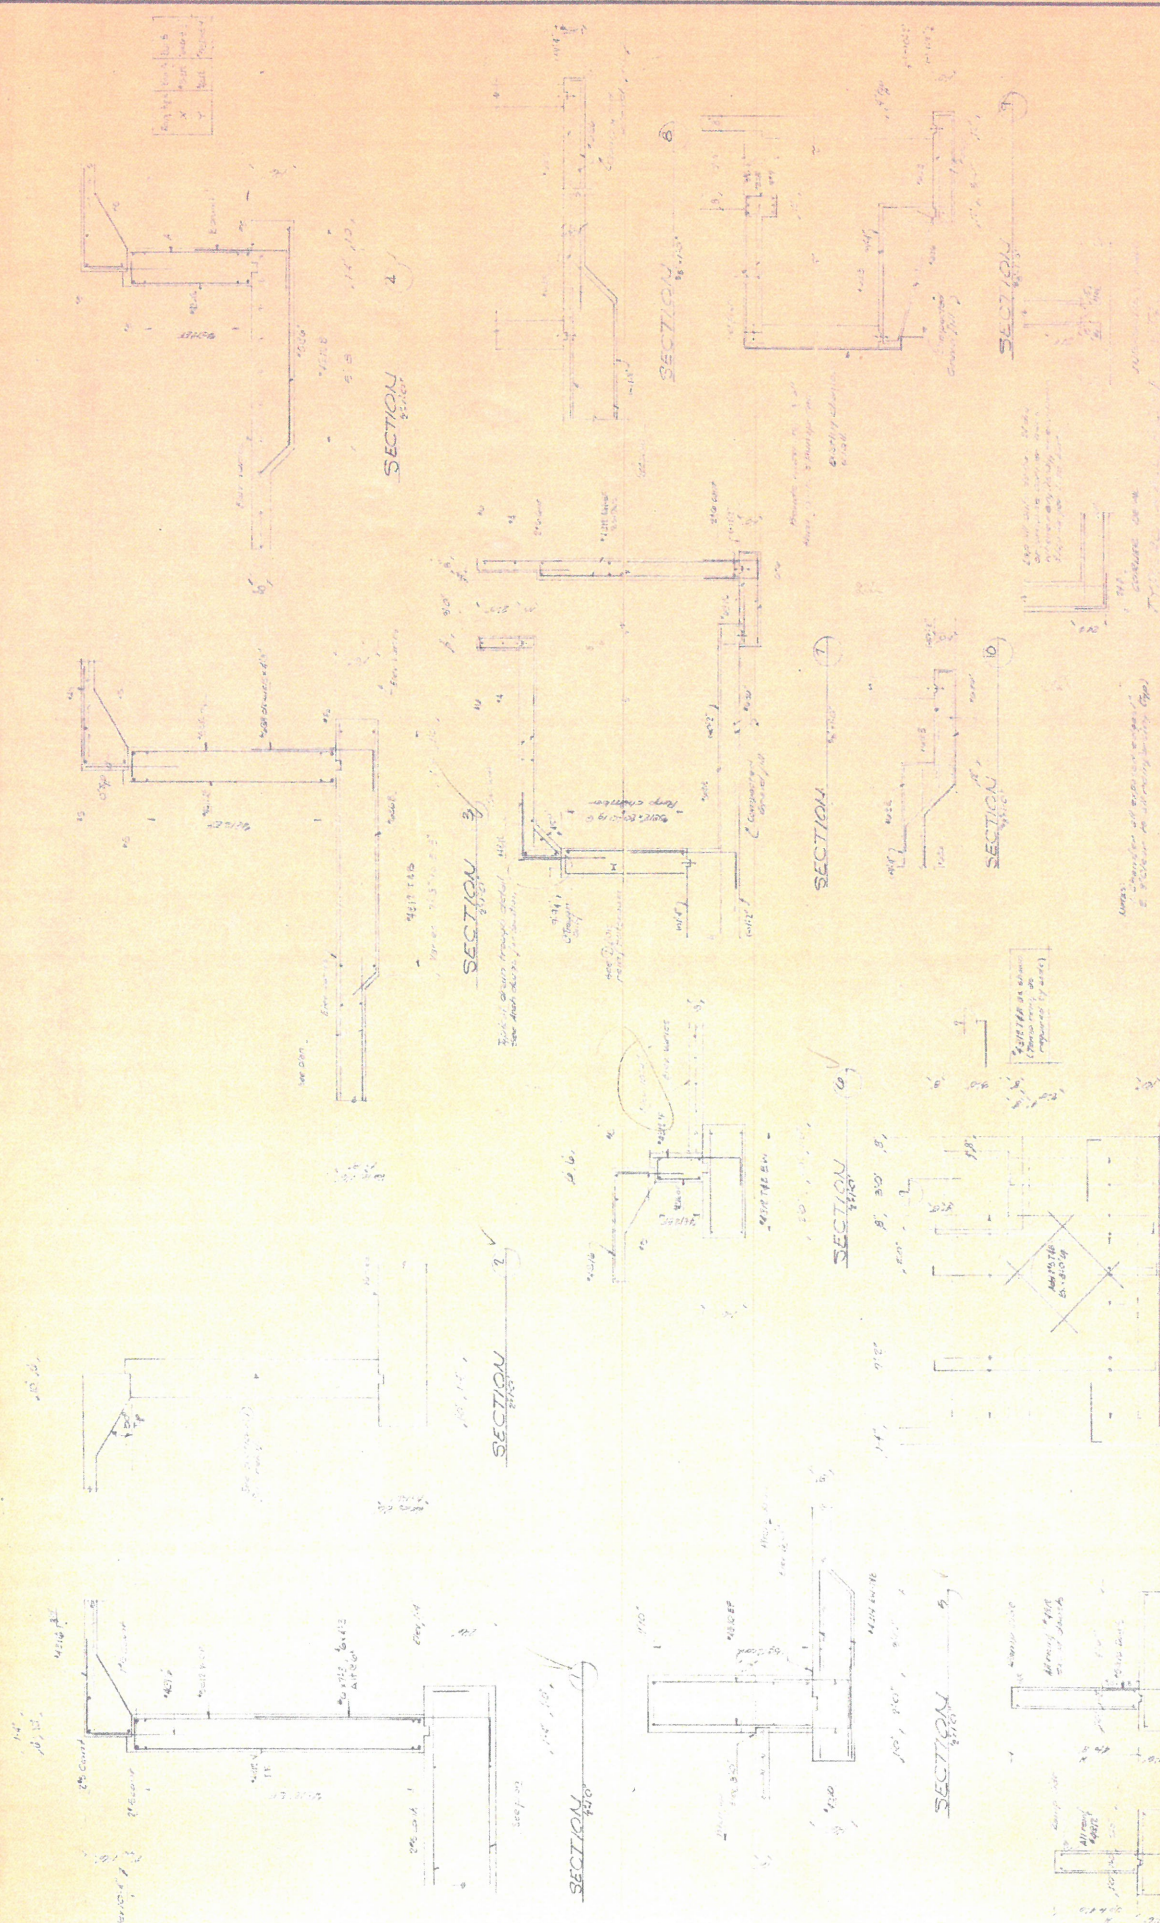

DRAWING NO. 52	
SECTIONS & DETAIL	
Designer Drawn Checked Approved Scale Date	SWIMMING POOL FOREST AVENUE PARK SHELTON, MA
ROBERT CHARLES ASSOCIATES INC. ARCHITECTS AND ENGINEERS 35 SARATOGA STREET EAST BOSTON, MASSACHUSETTS 02128	

