


SALEM BRIDGE STREET			
STATE	FED. AID PROJ. NO.	SHEET NO.	TOTAL SHEETS
MASS.		20	81
PROJECT FILE NO. 601017			


BRIDGE ST. PROFILE
STA. 44+60 TO 45+00

B.M. 45+12.009 PROP. BRIDGE STREET @ 7.807m LT.
BOUND
ELEV. = 4.31

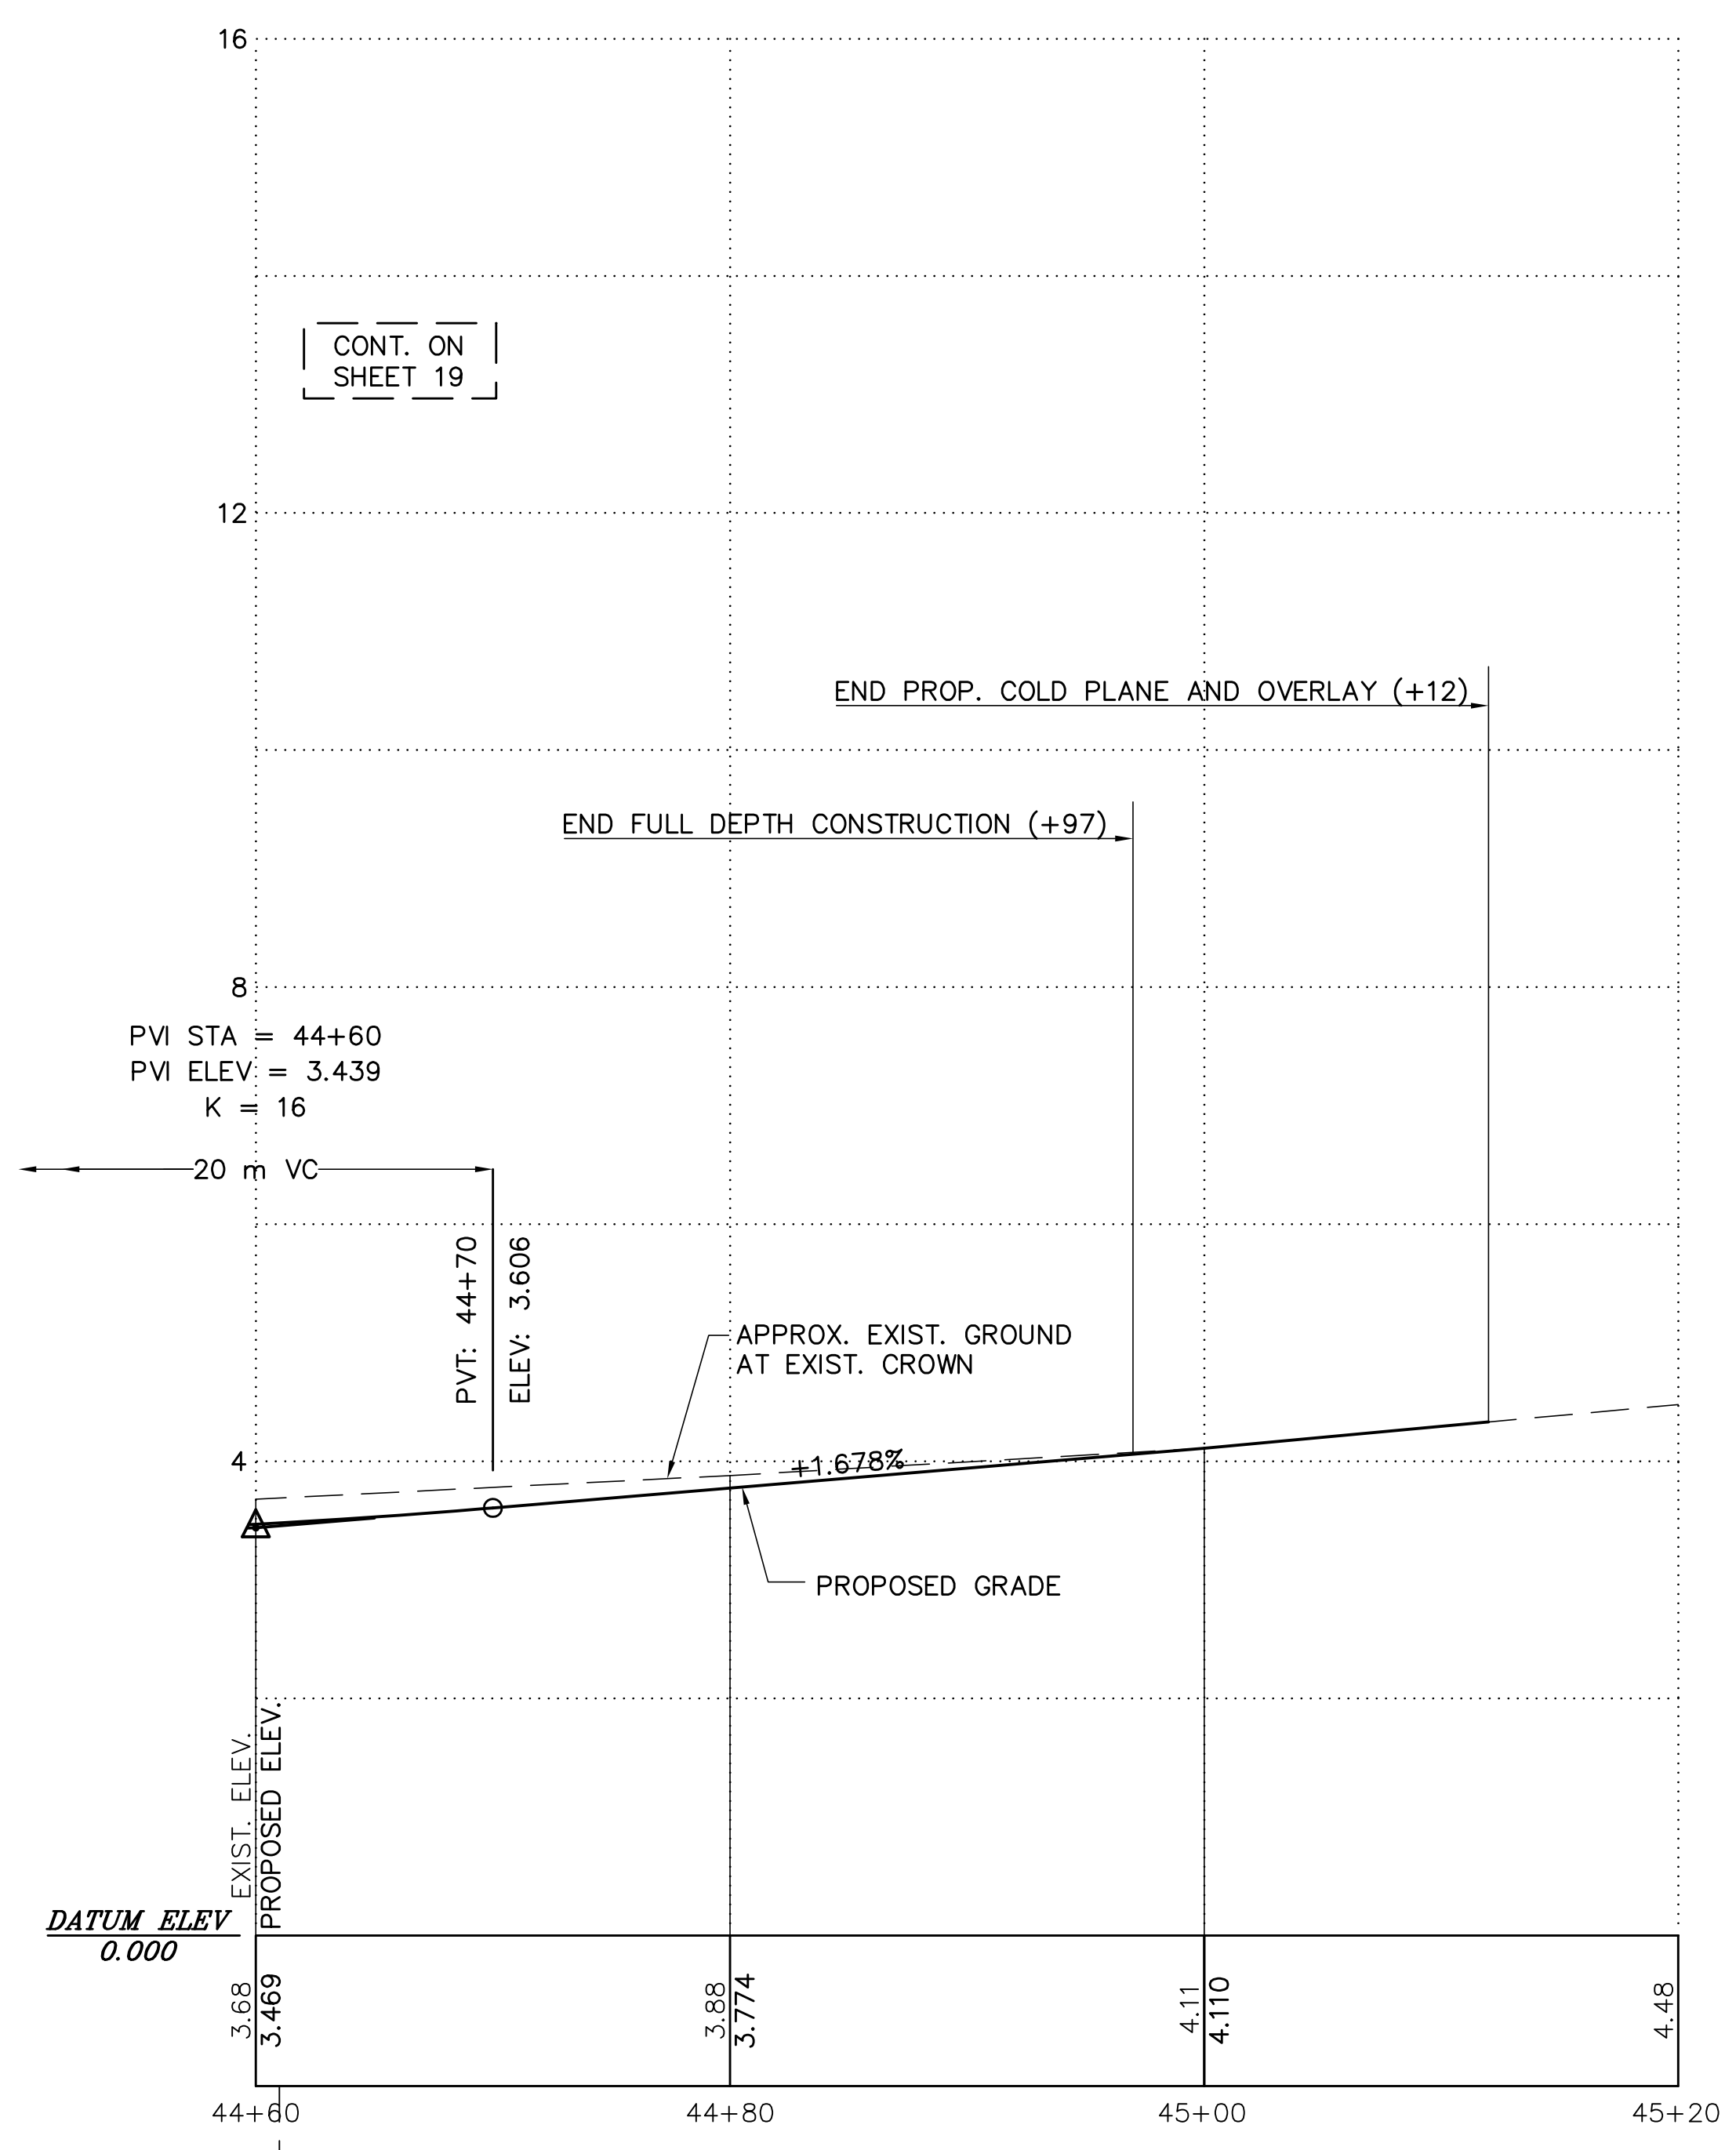

J:\Project\4985\Trans\Plot\4985P-TPF08.dwg 12/21/2006 3:42:33 PM EST

STA. 44+60.999 BRIDGE ST. CONST. =
STA. 10+00.000 HUBON ST. CONST. =

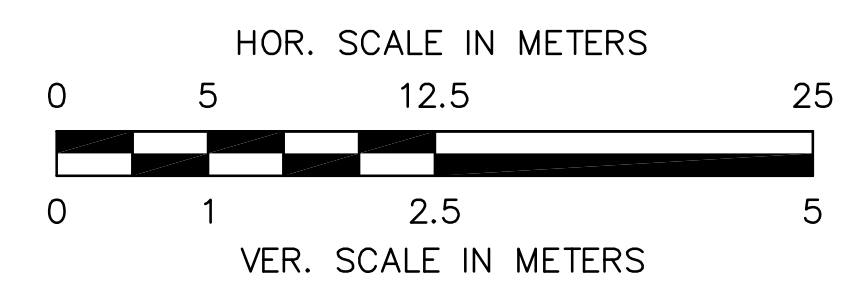

FOR CONSTRUCTION PLAN: SEE SHEET NO. 12