


SALEM HIGH SCHOOL  
FIELD HOUSE FLOOR  
RESURFACING

SALEM  
MASSACHUSETTS

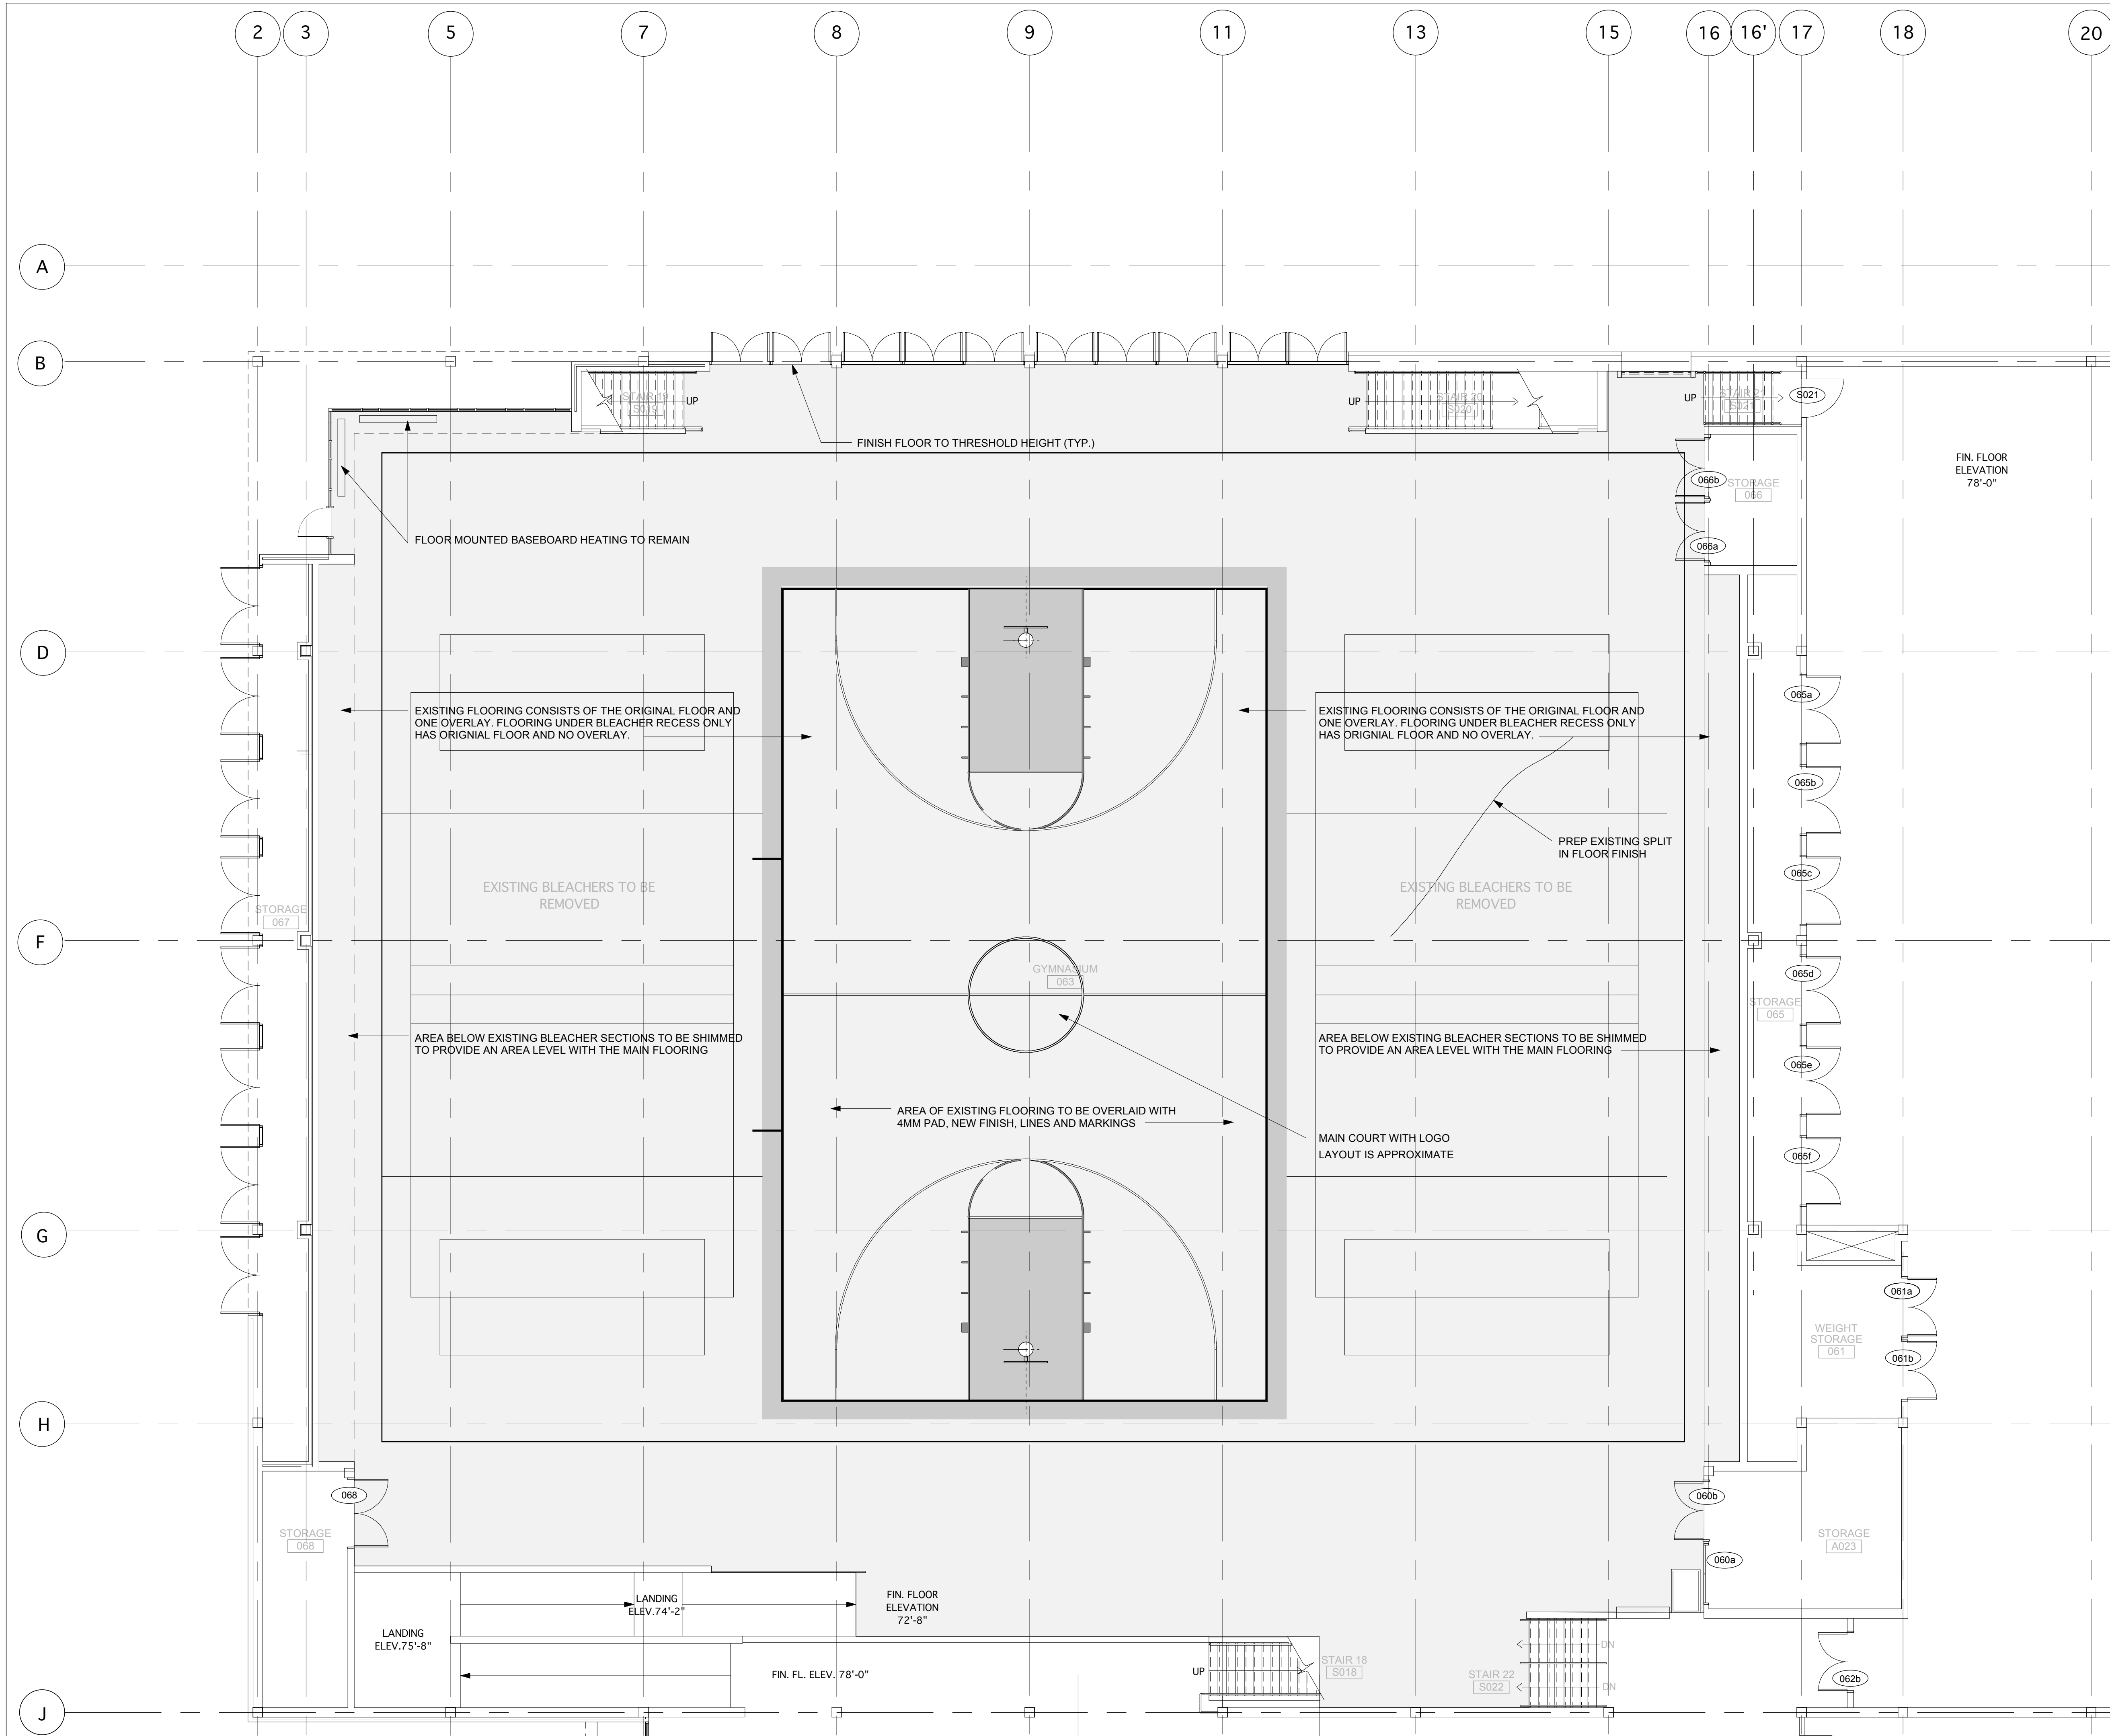

No.	Description of Revision	Date
7.		
6.		
5.		
4.		
3.		
2.		
1.		

EXHIBIT 'B'

Drawn by:	Job Number: J - 46
Checked by:	Scale:
Plot date: 5/28/2008	Issue Date: 5/28/2008