



LAFAYETTE STREET


DERBY STREET

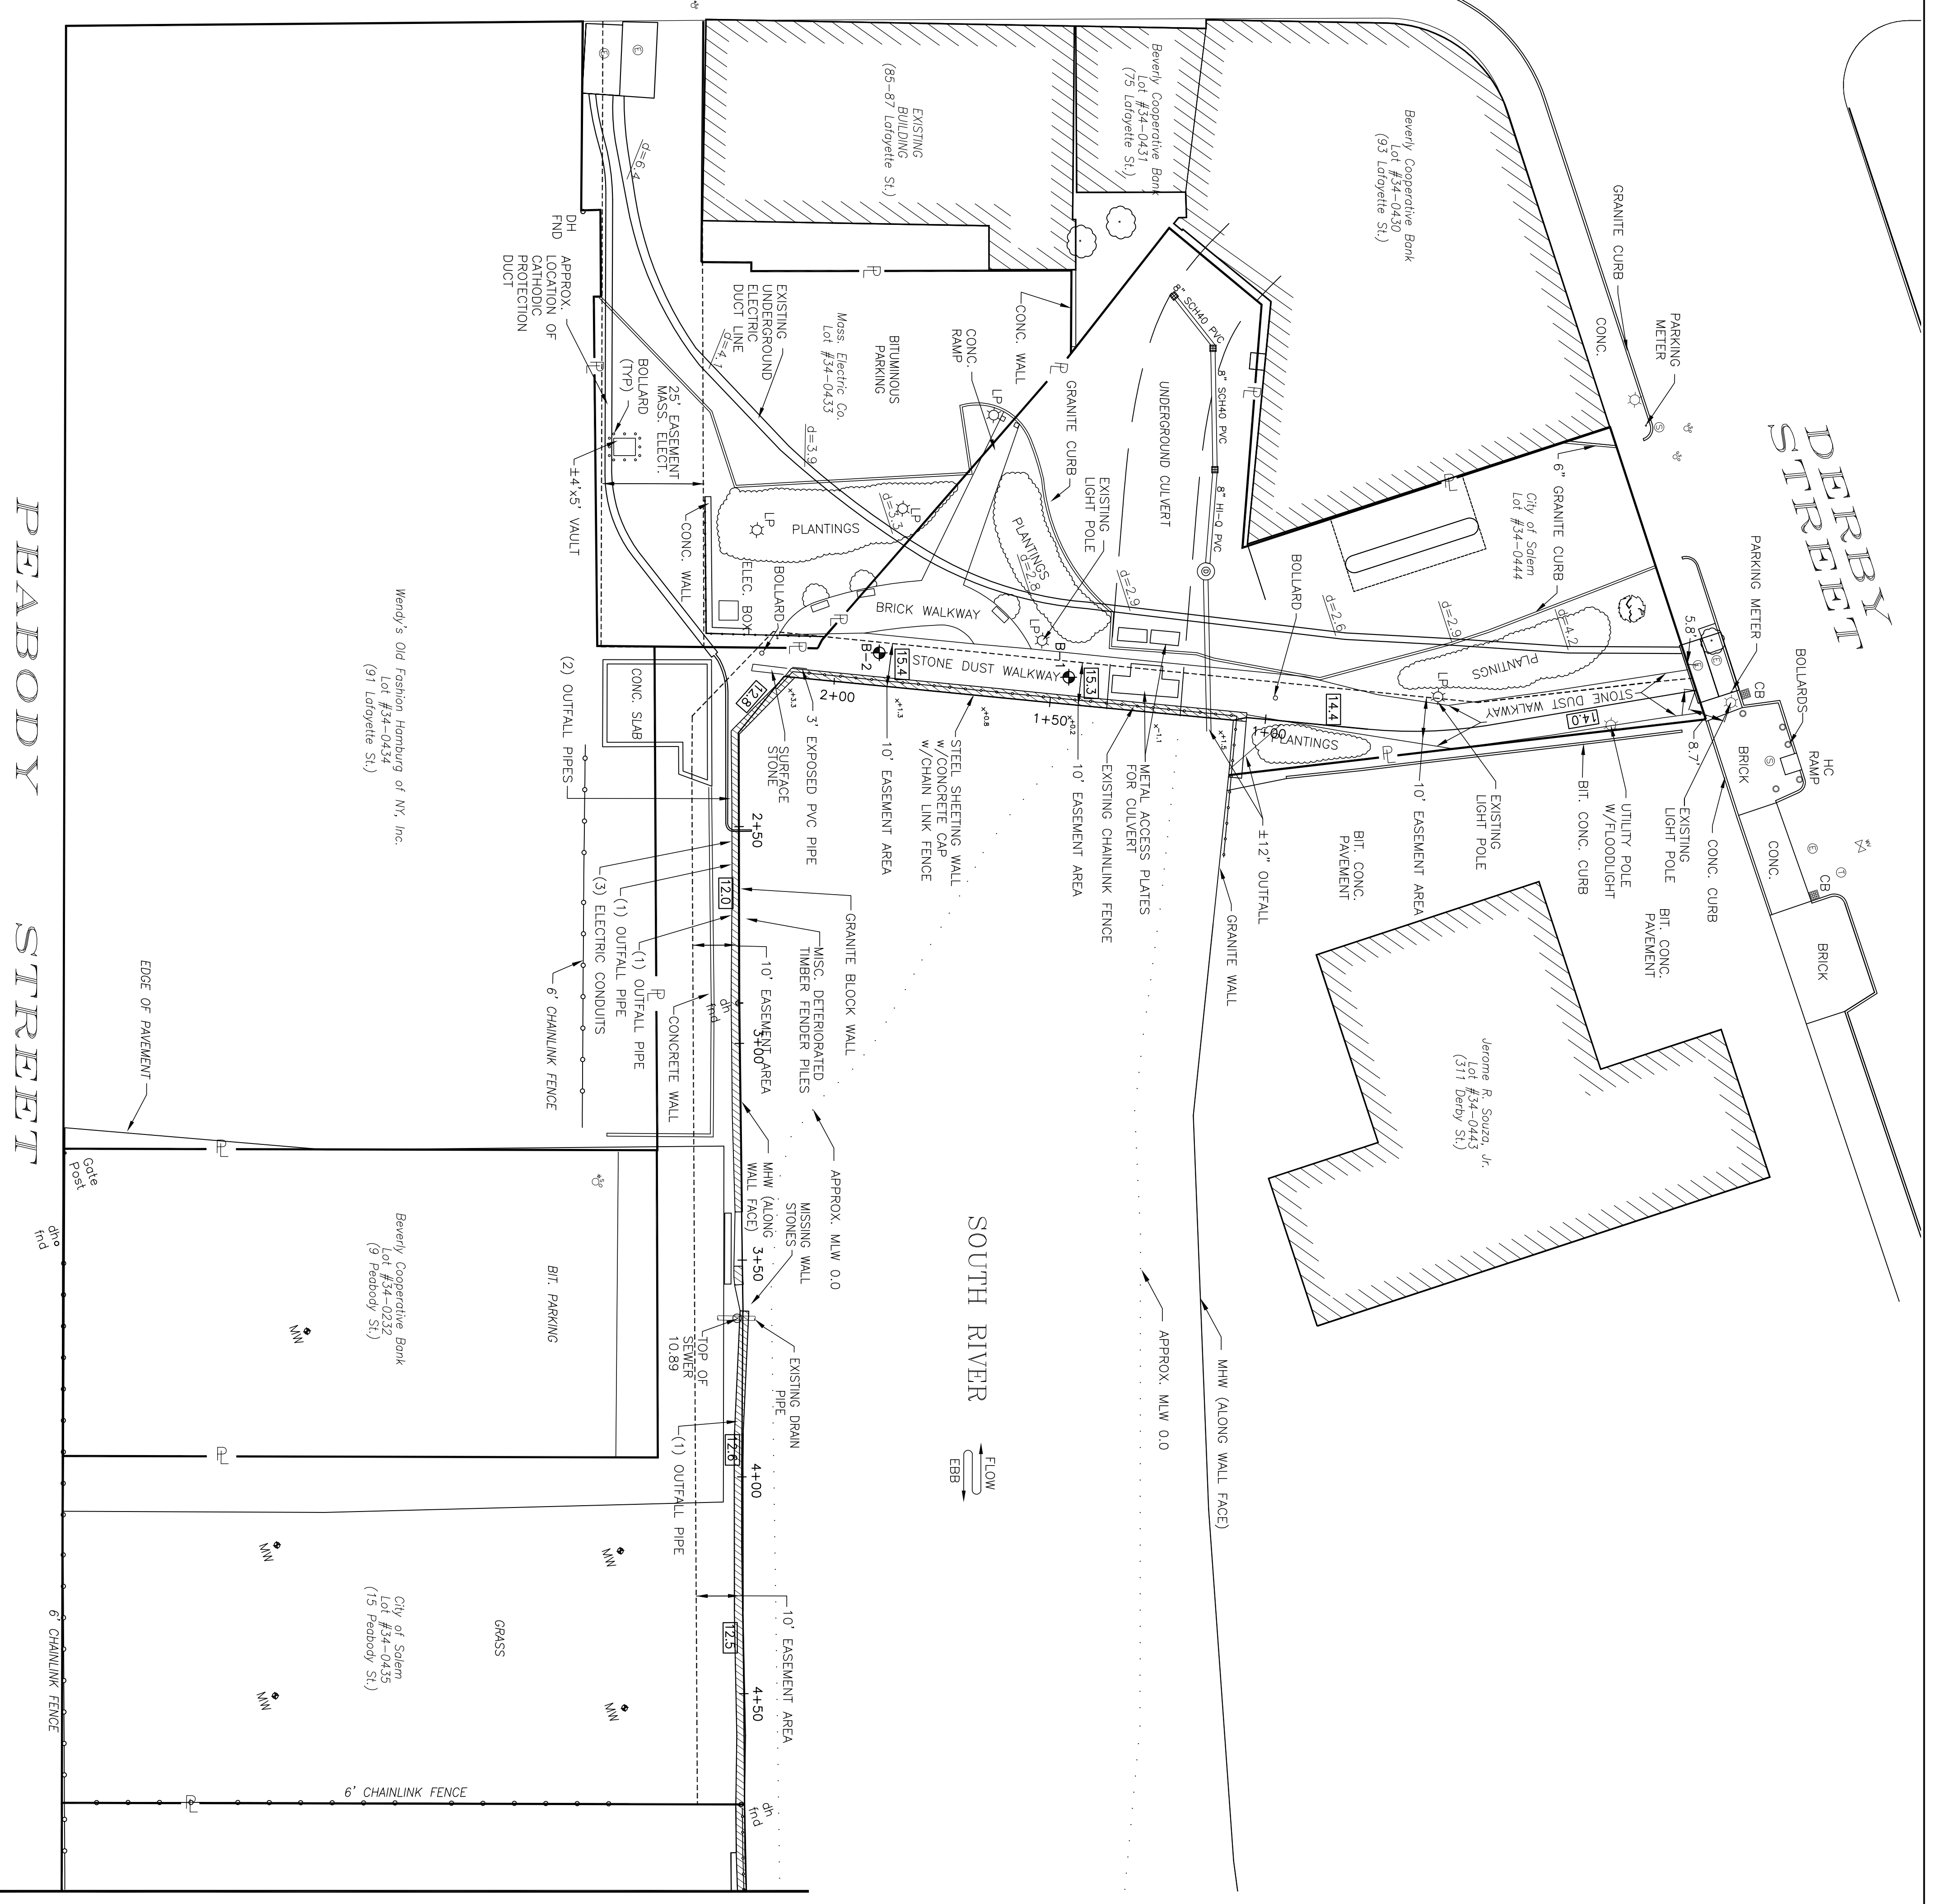

SOUTH RIVER

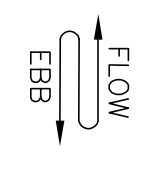

MATCH LINE A-A - SEE SHEET 2

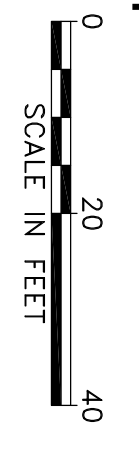

- LEGEND:
- [4.0] - EXISTING GRADE (MLW DATUM)
  - X+0.2 - SOUNDINGS IN FEET (MLW DATUM)
  - - LAND BORINGS TAKEN JULY 11, 2007
  - - WATER BORINGS TAKEN APRIL 25, 2005
  - - WATER PROBE TAKEN APRIL 26, 2005

EXISTING CONDITIONS PLAN

SALEM HARBORWALK  
DERBY STREET TO CONGRESS STREET  
SALEM, MASSACHUSETTS

**ISSUED FOR DRAFT**  
**NOT FOR CONSTRUCTION**  
DATE ISSUED: AUG 2008  
VINE ASSOCIATES, INC.

DES.	MTT	CHK.	DBV	DR.	MTT	FILE NO.	1117A EXISTING
SCALE	AS SHOWN	APP'D.	DBV	DATE	MTT	1117A EXISTING	SHEET 1
		372 VERNON STREET NEWBURYPORT, MA 01950 TEL: (978) 465-1428 FAX: (978) 465-2849		148 OLD FASHION STREET HINGHAM, MA 02043 TEL: (781) 724-2350 FAX: (781) 724-2351		21 BEACH STREET NORWICH, MA 02061 TEL: (508) 724-0380 FAX: (508) 724-0391	