


MATCH LINE A-A - SEE SHEET 1

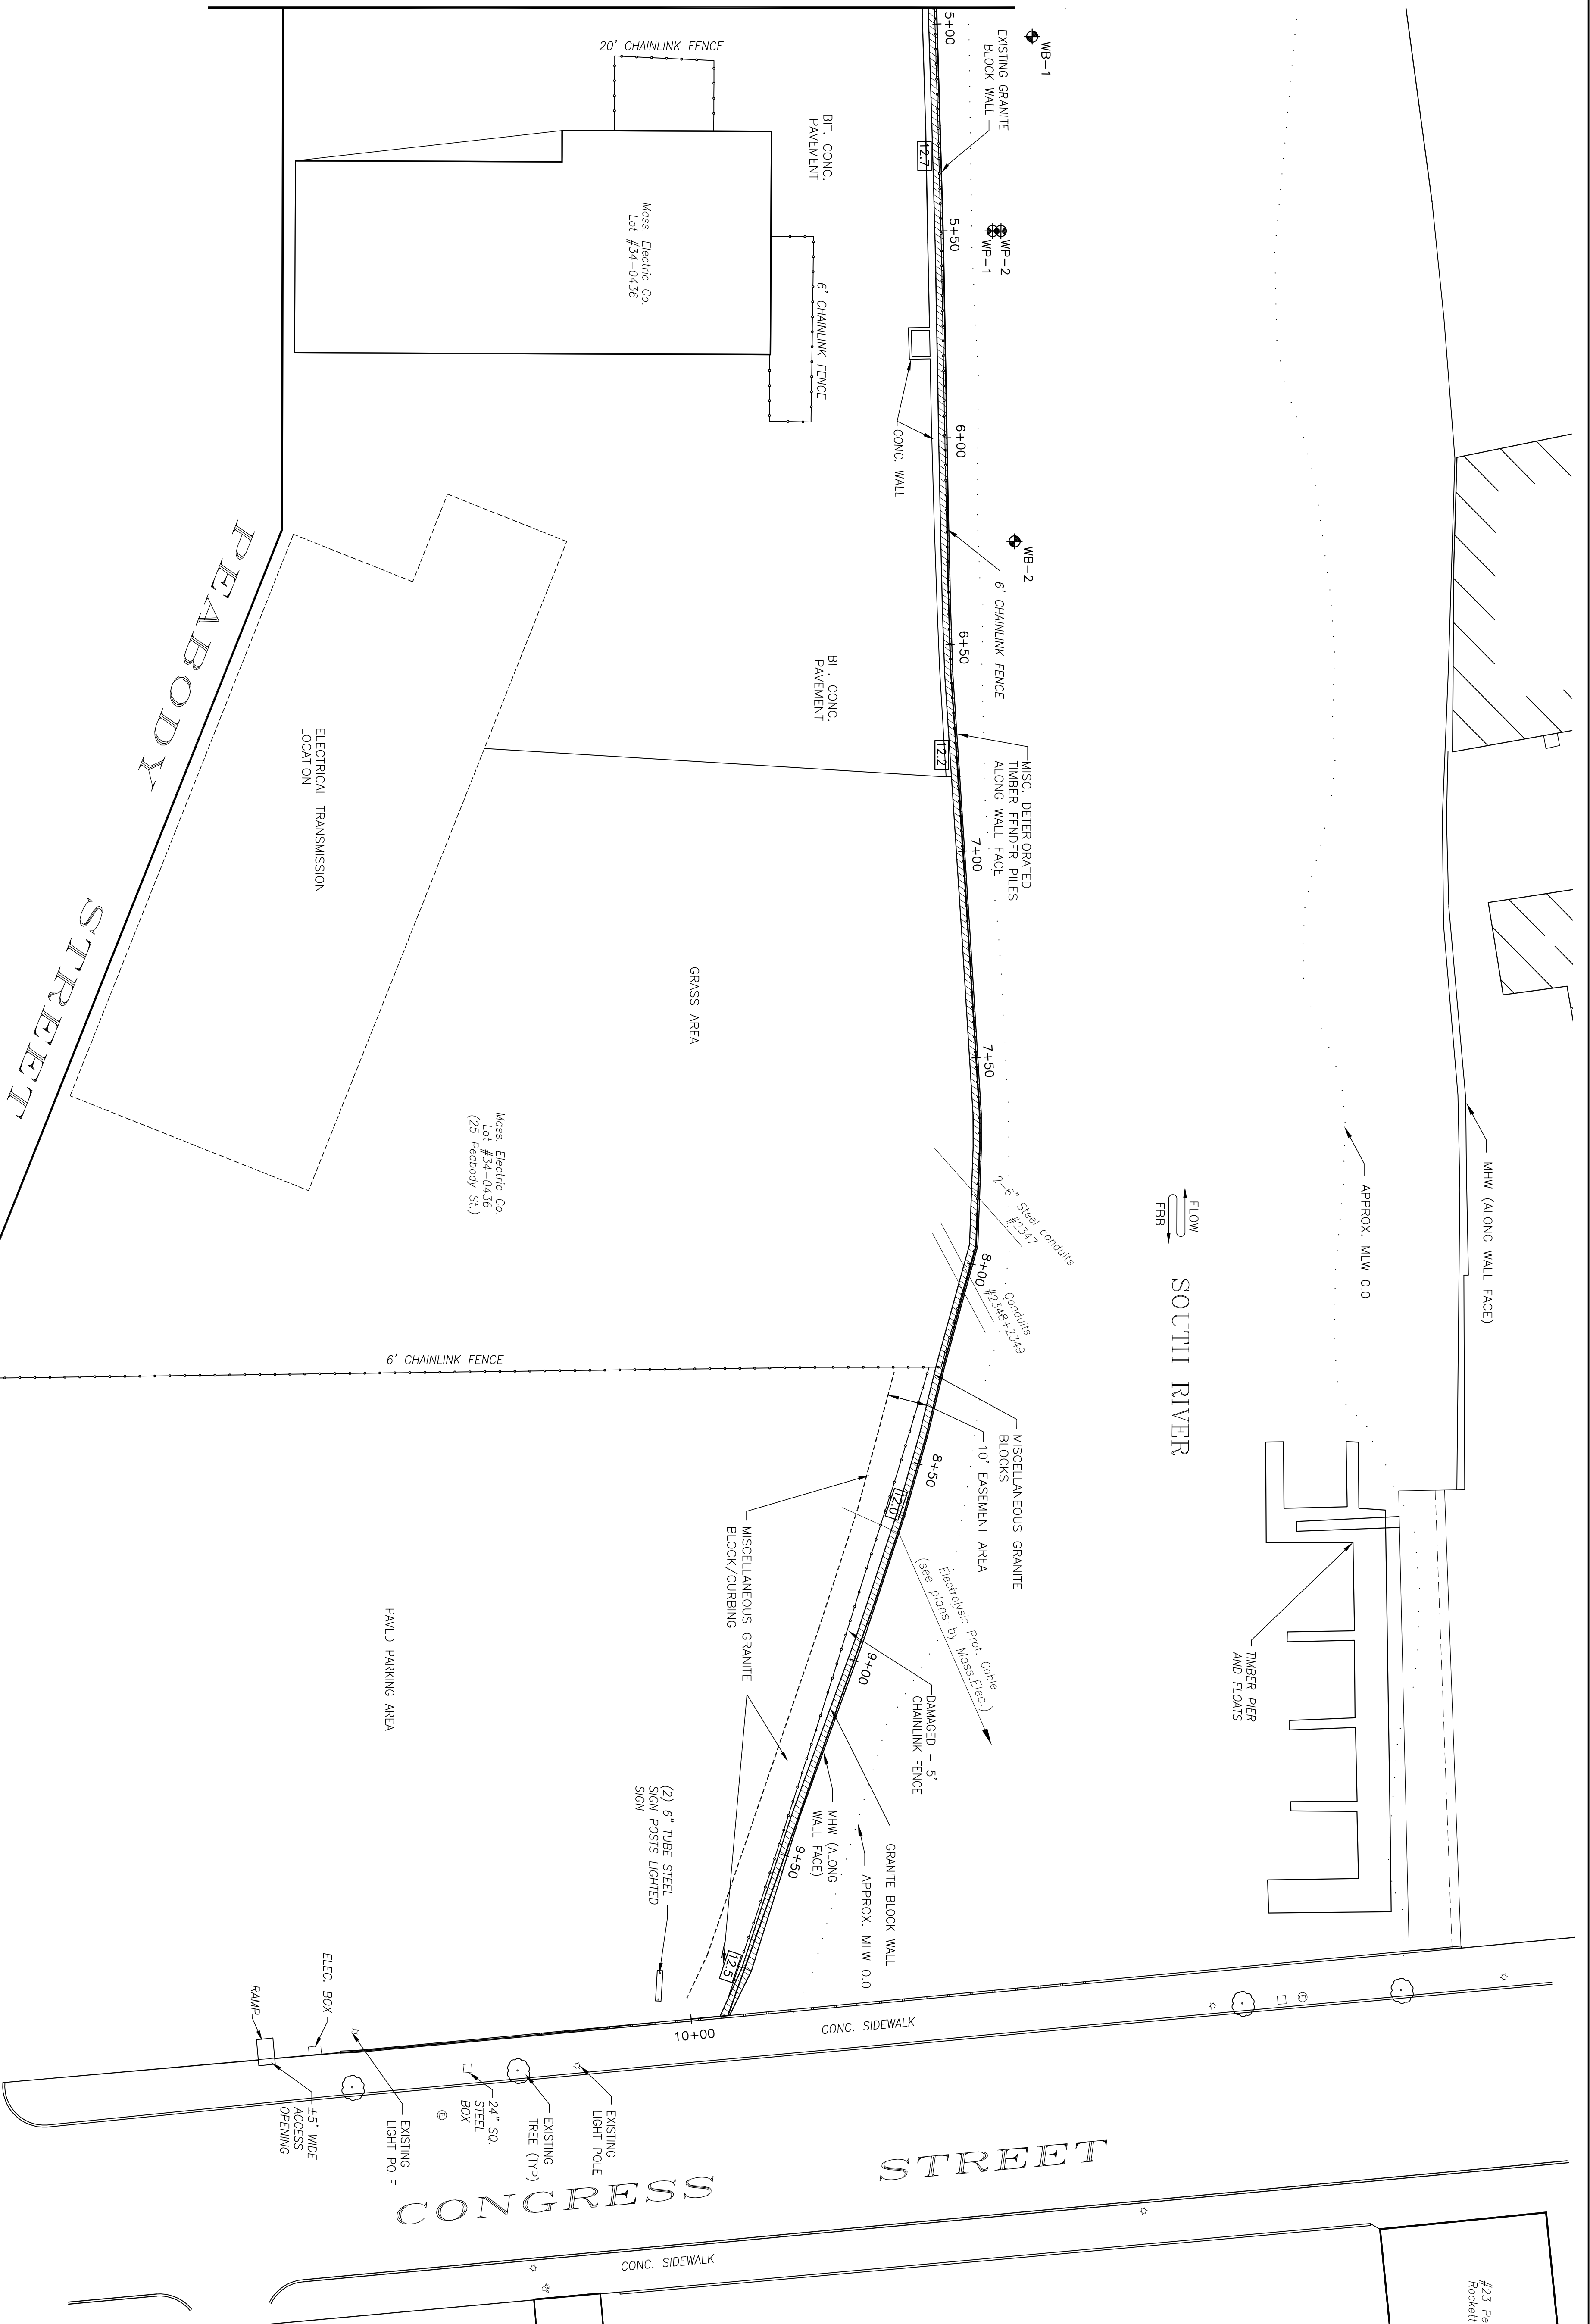

ISSUED FOR DRAFT
NOT FOR CONSTRUCTION
 DATE ISSUED: *AUG. 2008*
 VINE ASSOCIATES, INC.

EXISTING CONDITIONS PLAN

SALEM HARBORWALK
DERBY STREET TO CONGRESS STREET
SALEM, MASSACHUSETTS

Vine ASSOCIATES, INC.		372 WINDHAM STREET NEWBURYPORT, MA 01950 TEL: (978) 465-1428 FAX: (978) 465-2849		14 BEACH STREET MUNICIPAL BEACH, MA 02553 TEL: (781) 724-2350 FAX: (781) 79-2191	
DES.	MIT	CHK.	DBV	DR.	MIT
SCALE	AS SHOWN	APPR'D.	DBV	DATE	AUG. 2008
					FILE NO. 1117\EXISTING
					SHEET 2

