


MATCH LINE A-A - SEE BELOW

**WALKWAY PROFILE**  
SCALE: 1"=20' HORIZONTAL  
1"=2' VERTICAL

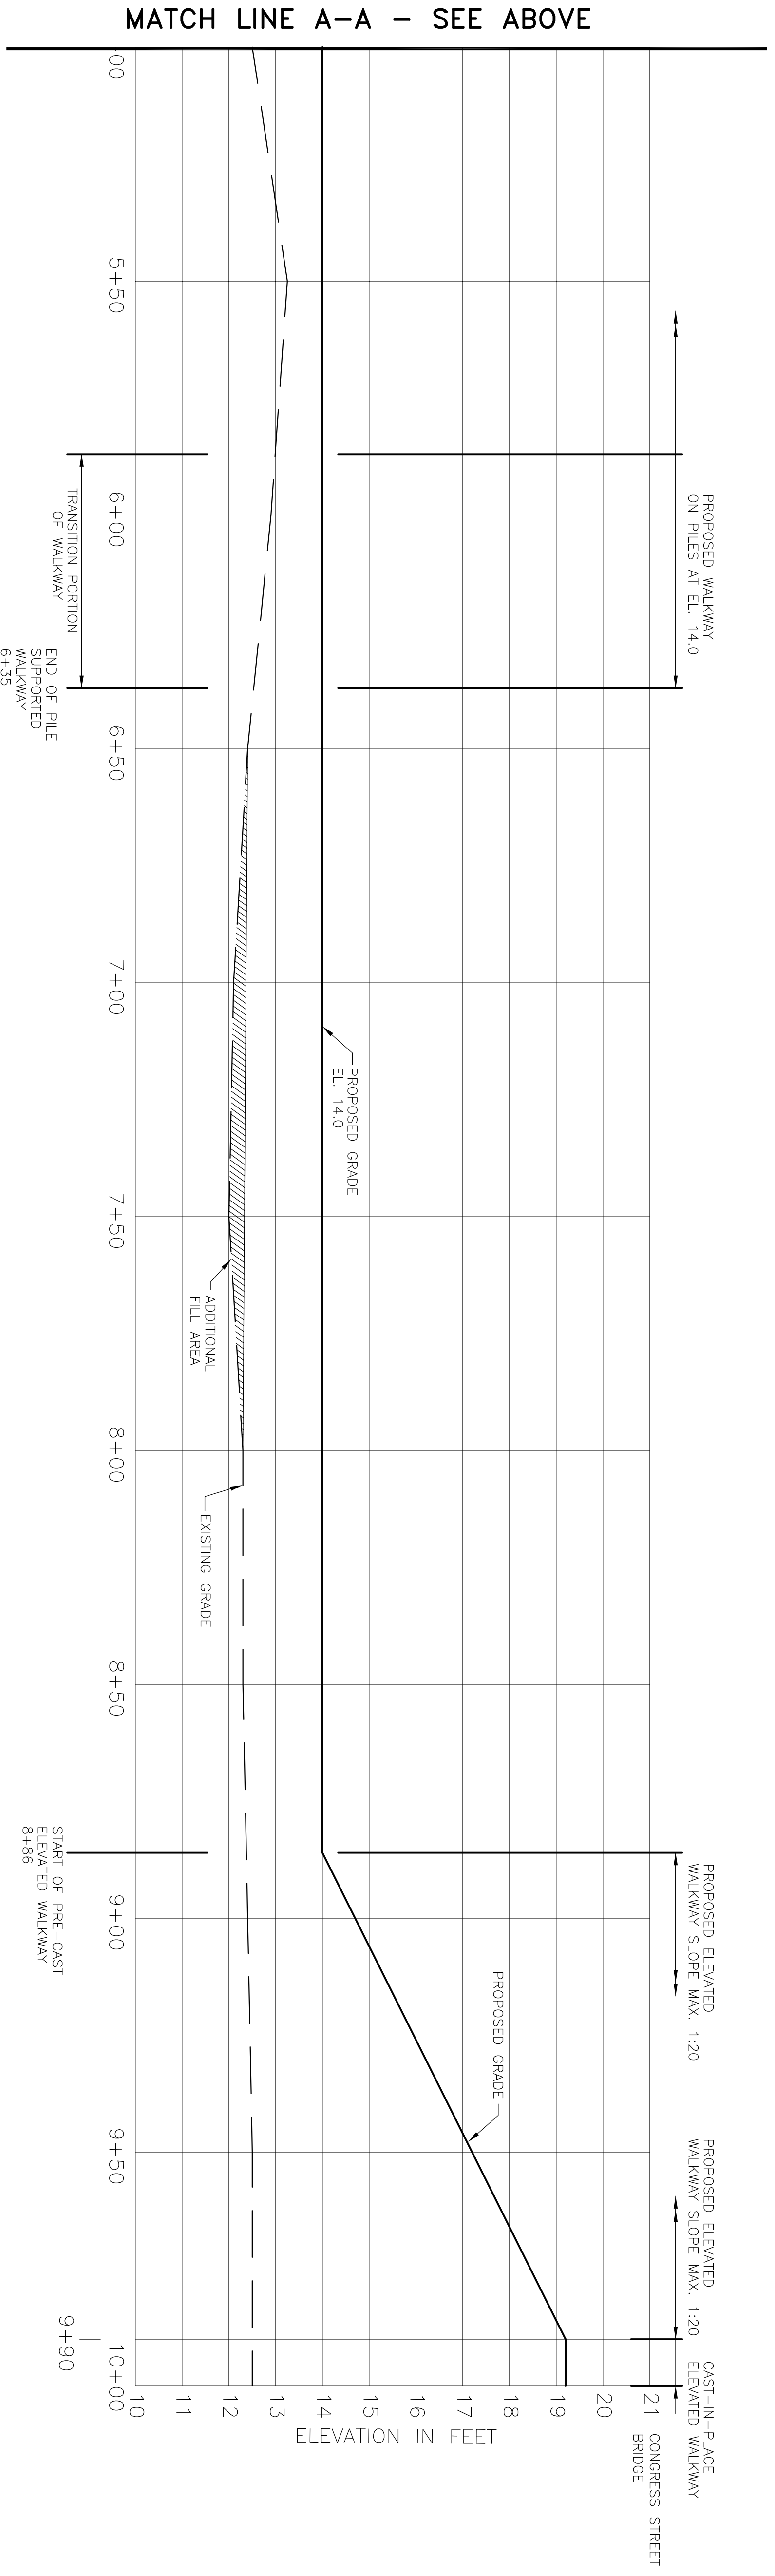

MATCH LINE A-A - SEE ABOVE

**WALKWAY PROFILE**  
SCALE: 1"=20' HORIZONTAL  
1"=2' VERTICAL

**ISSUED FOR DRAFT**  
**NOT FOR CONSTRUCTION**  
DATE ISSUED: *AUG 2008*  
VINE ASSOCIATES, INC.

**PROPOSED WALKWAY PROFILE**

**SALEM HARBORWALK**  
**DERBY STREET TO CONGRESS STREET**  
**SALEM, MASSACHUSETTS**

<b>Vine ASSOCIATES, INC.</b>		<b>Vine ASSOCIATES, INC.</b>	
DES.	DAS	CHK.	DBV
SCALE AS SHOWN	APPR'D	DATE	FILE NO.
	DBV	AUG. 2008	1117\Profile
		<b>SHEET 5</b>	



175 ARBORWAY STREET, 148 OLD BRIDGE STREET, 14 BEACH STREET  
 NEWBERYPORT, MA 07130 HINGHAM, MA 02043 MONMOUTH BEACH, MA 02553  
 TEL: (978) 465-1428 FAX: (781) 724-2350 FAX: (508) 724-0380  
 TEL: (978) 465-2849 FAX: (781) 724-2350 FAX: (508) 724-9391