

15 PEABODY STREET PARK

Salem, MA

City of Salem

Salem City Hall
93 Washington Street
Salem, MA 01970
P: 978.745.9595

TEAM



112 Shawmut Avenue - Studio 6B
Boston, MA 02118
P: 617.426.3030
F: 617.426.3033

10 Derby Square, 4th Floor
Salem, MA 01970
P: 617.426.3030
F: 617.426.3033
www.landworks-studio.com

LANDSCAPE ARCHITECT

utile

30 Summer Street
Boston, MA 02110
P: 617.423.7200
F: 617.423.1414
www.utiledesign.com

URBAN DESIGN

Vine

ASSOCIATES, INC.
372 Merrimac Street
Newburyport, MA 01950
P: 978.465.1428
F: 978.465.2640
www.vineassociates.net


CIVIL ENGINEER

Simpson Gumpertz & Heger

41 Seyon Street
Building 1, Suite 500
Waltham, MA 02453
781.907.9000 Main
781.907.9009 Fax

STRUCTURAL ENGINEER

STAMP

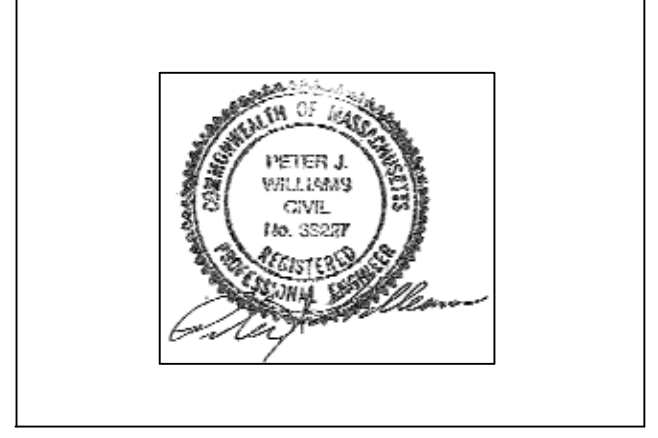


DECEMBER 10, 2008 - Bid Documents

PROJECT NUMBER
0803



Drainage & Utility Plan

C2

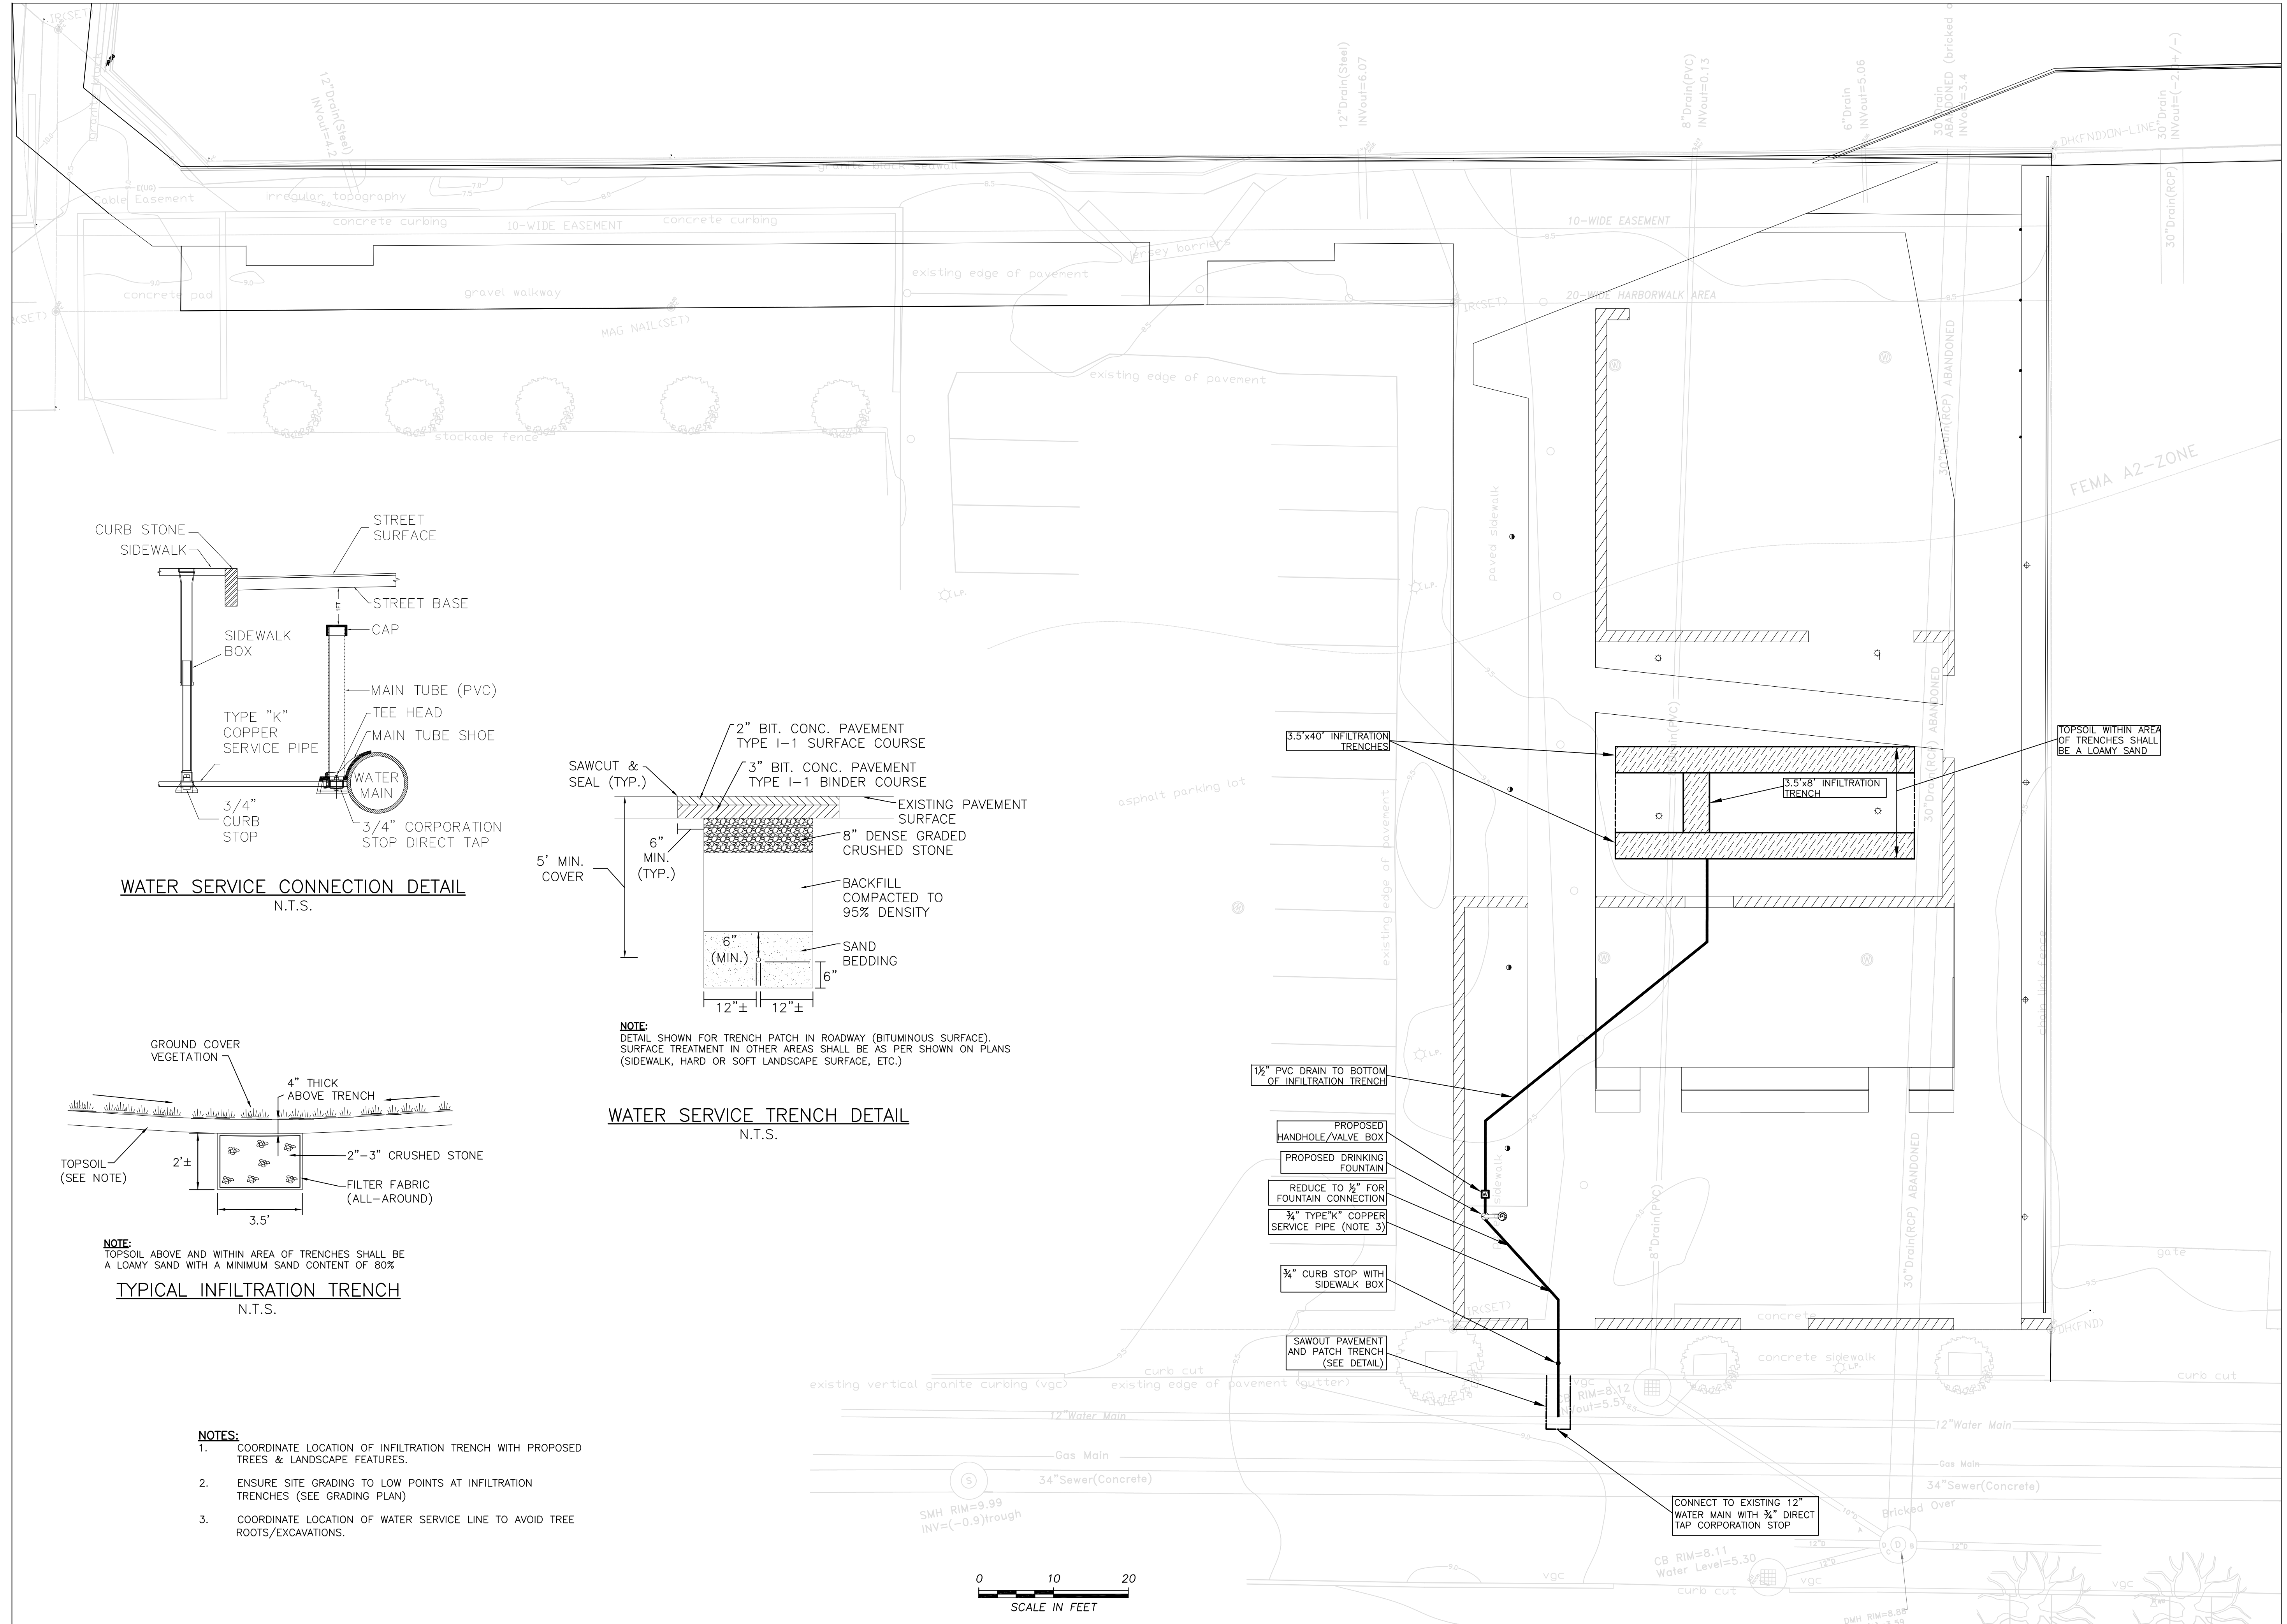

WATER SERVICE CONNECTION DETAIL
N.T.S.

WATER SERVICE TRENCH DETAIL
N.T.S.

TYPICAL INFILTRATION TRENCH
N.T.S.

- NOTES:**
- COORDINATE LOCATION OF INFILTRATION TRENCH WITH PROPOSED TREES & LANDSCAPE FEATURES.
 - ENSURE SITE GRADING TO LOW POINTS AT INFILTRATION TRENCHES (SEE GRADING PLAN)
 - COORDINATE LOCATION OF WATER SERVICE LINE TO AVOID TREE ROOTS/EXCAVATIONS.

