
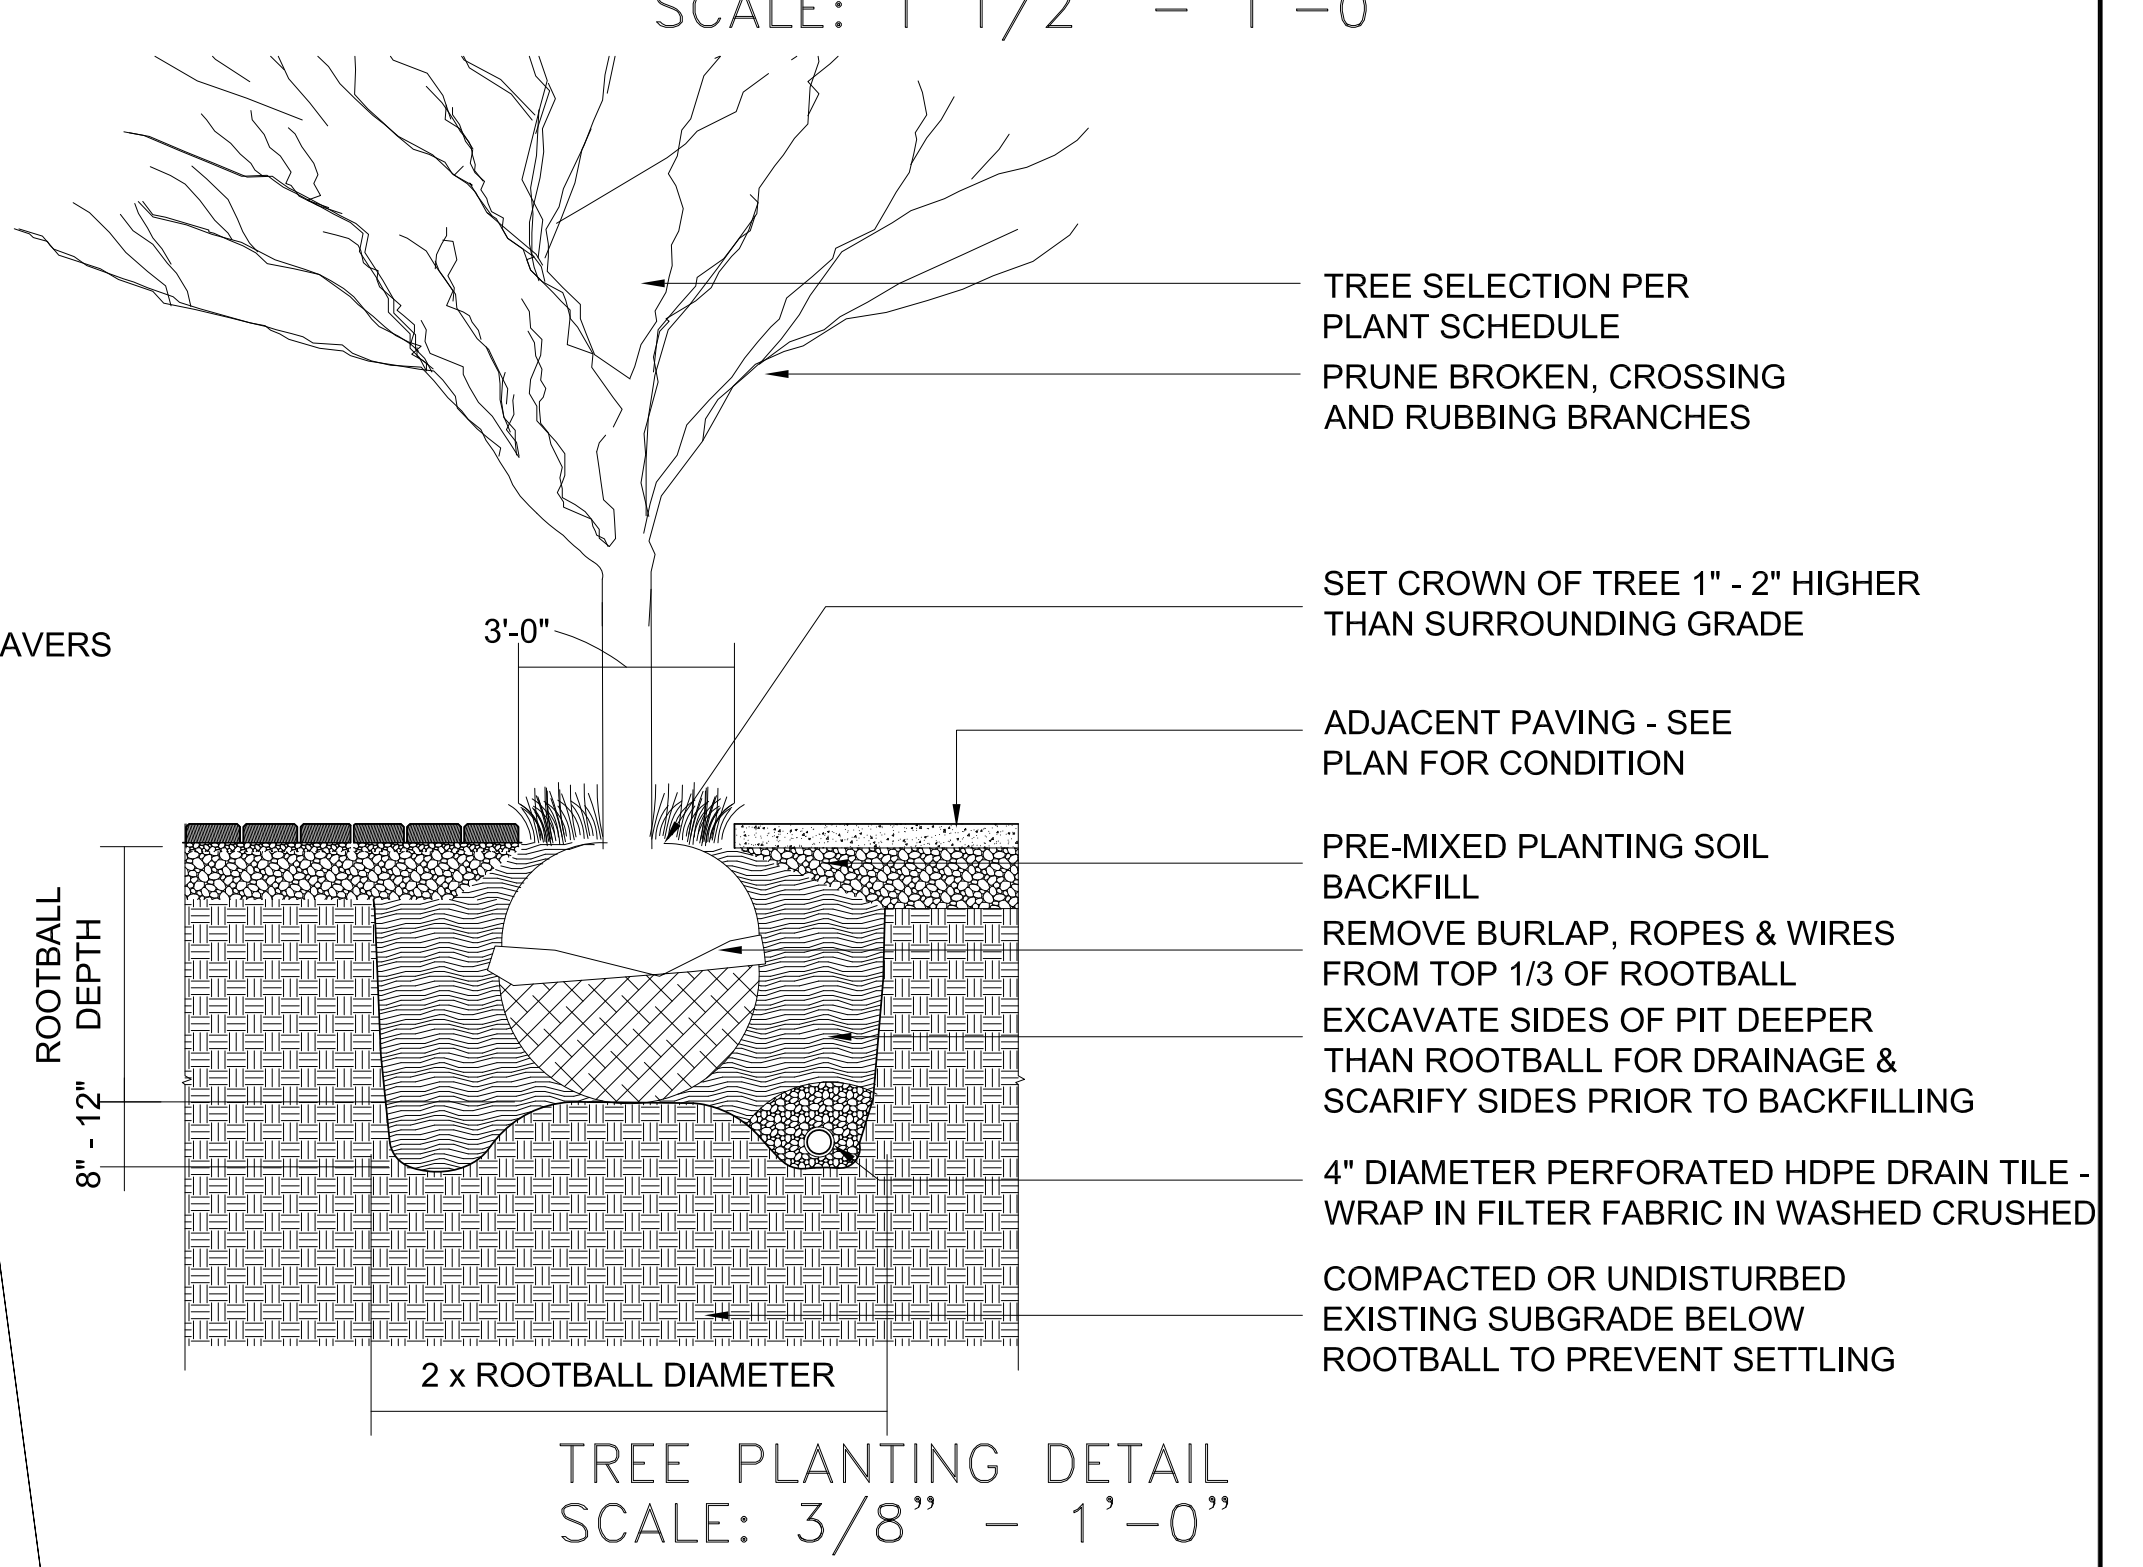
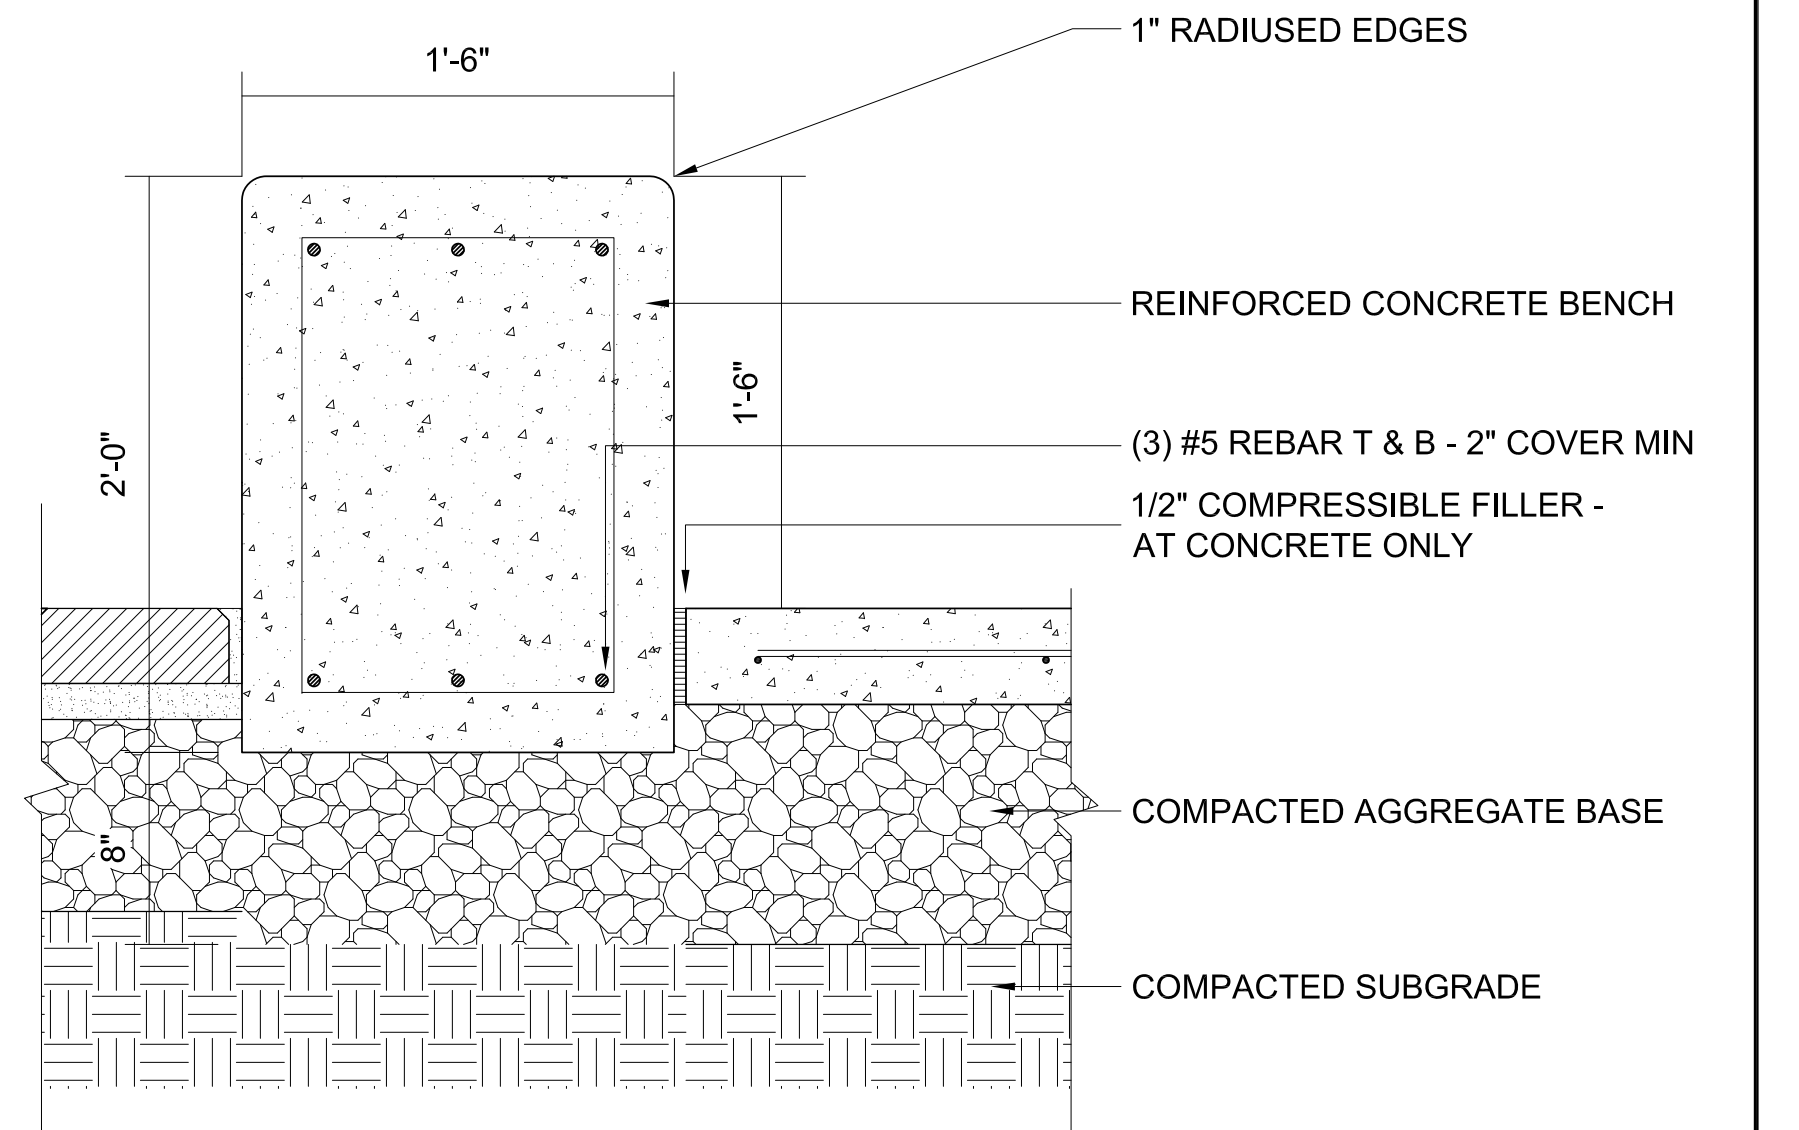
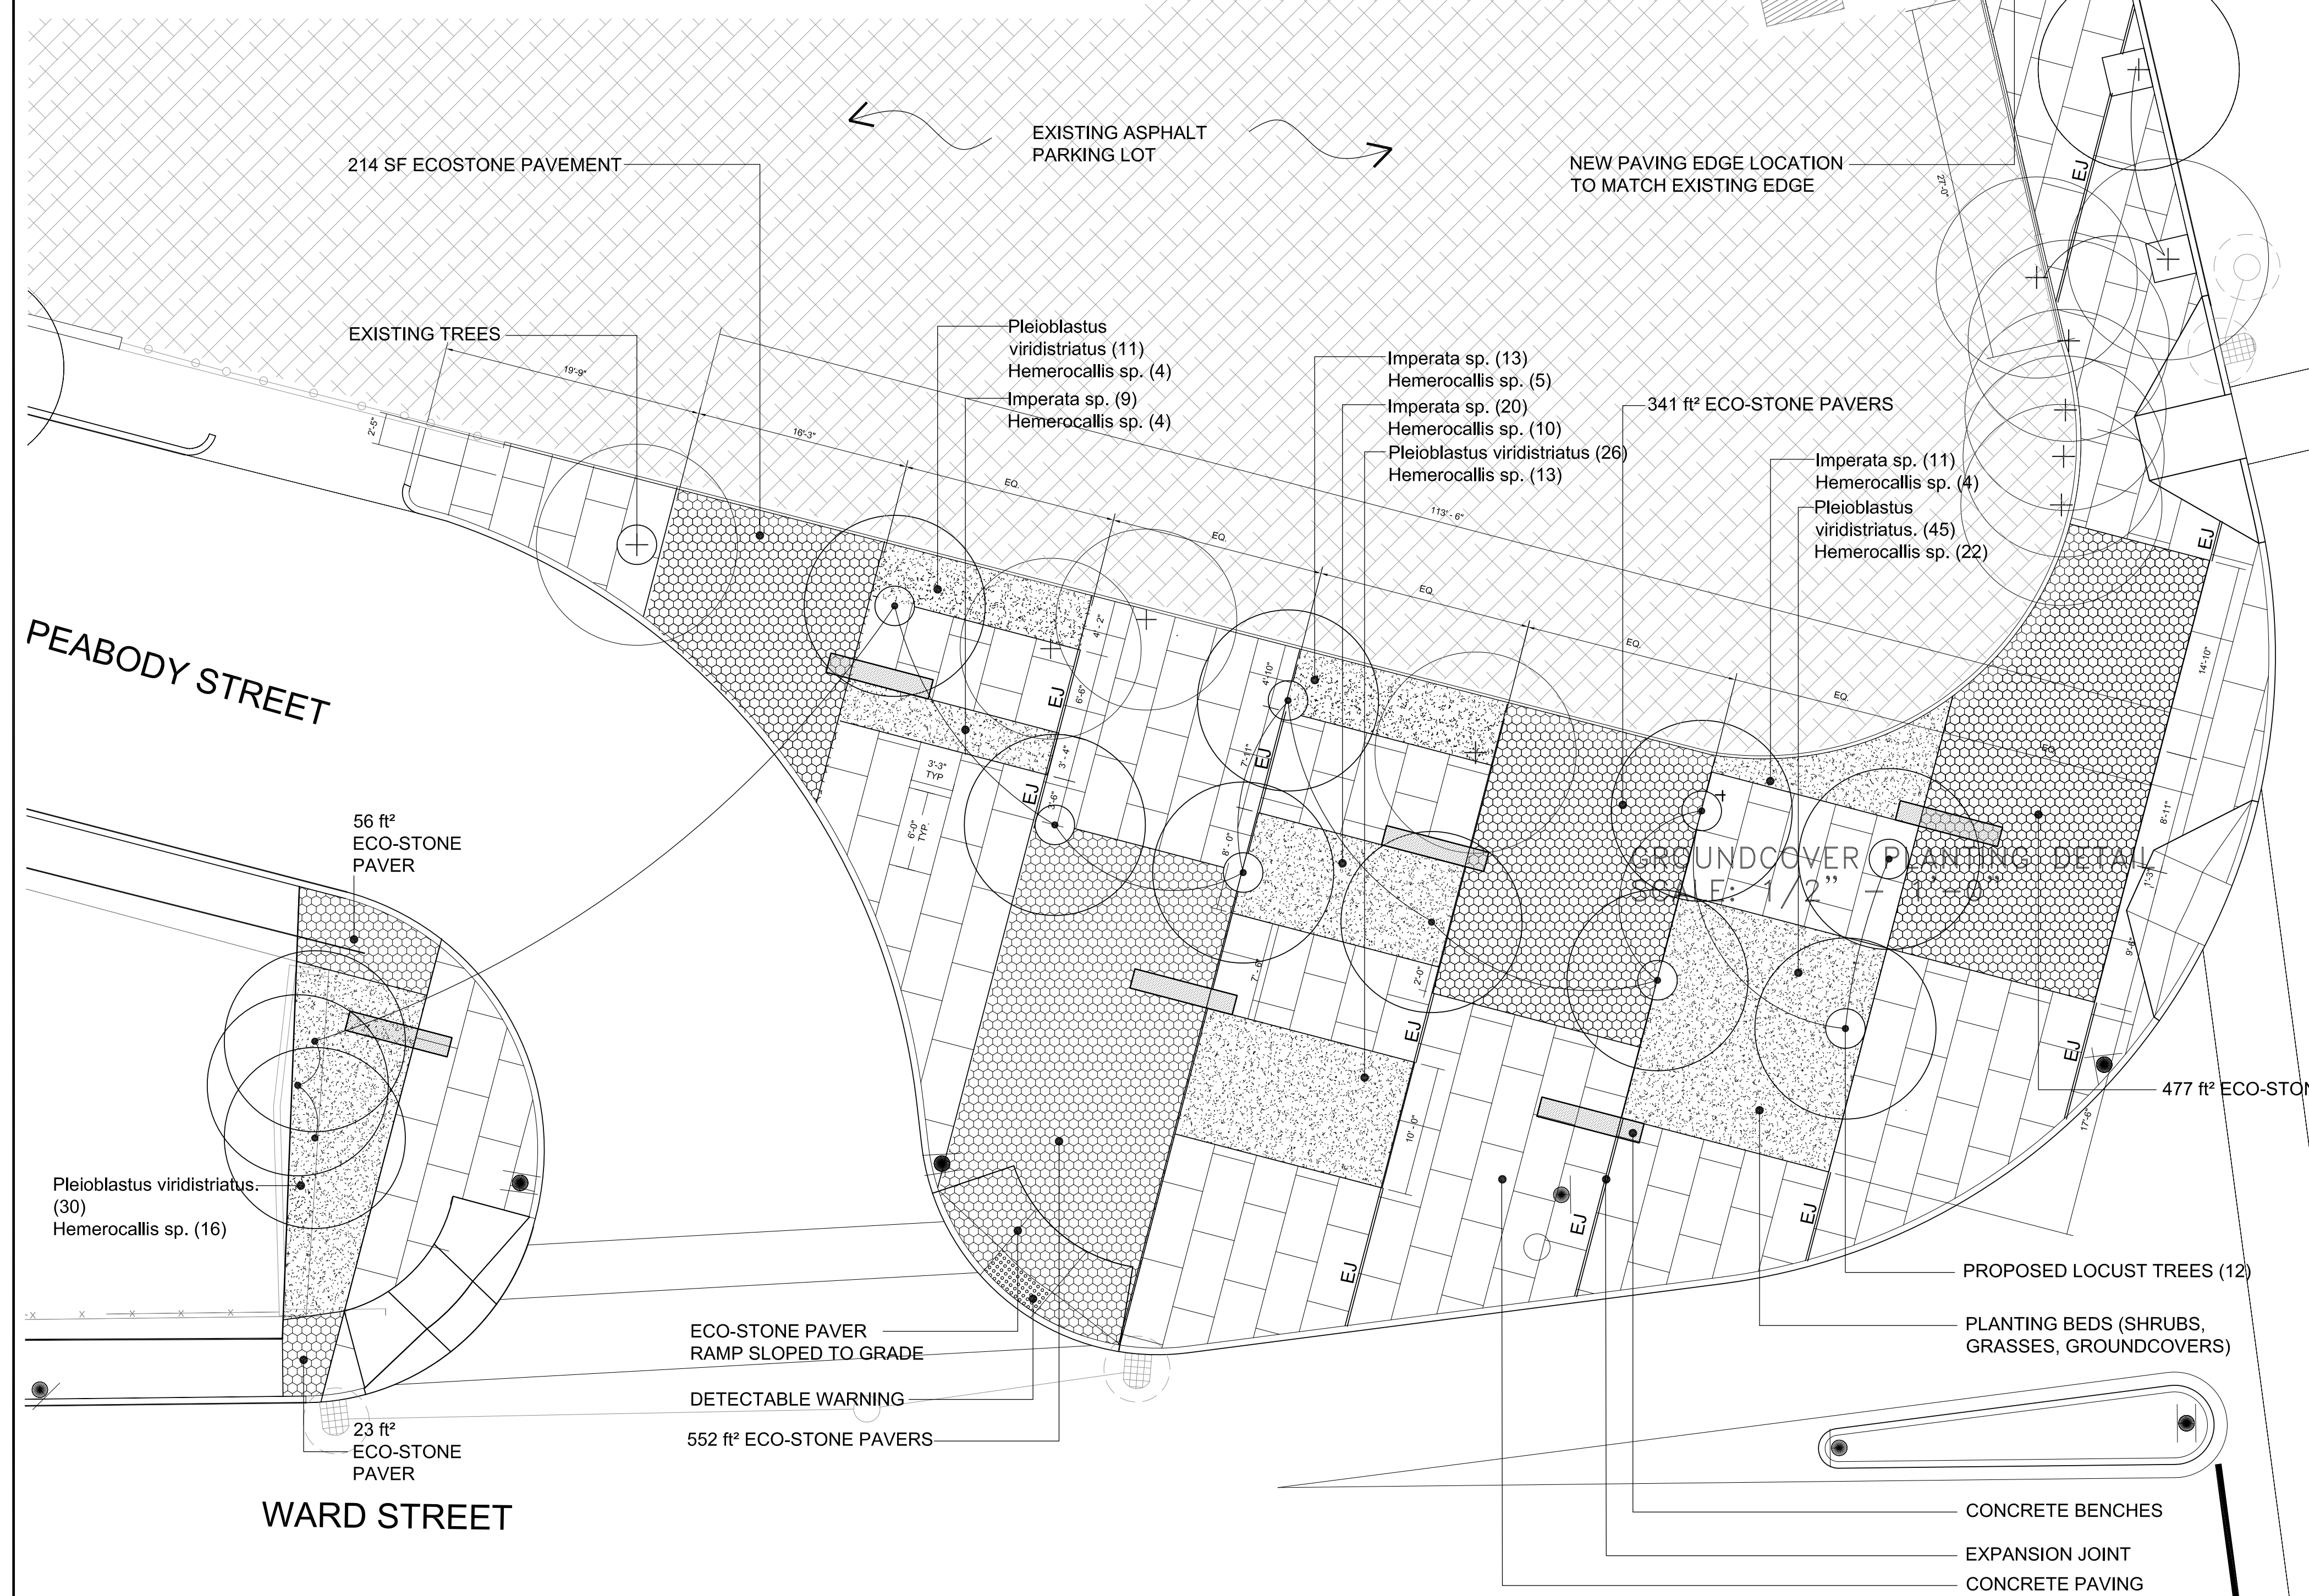
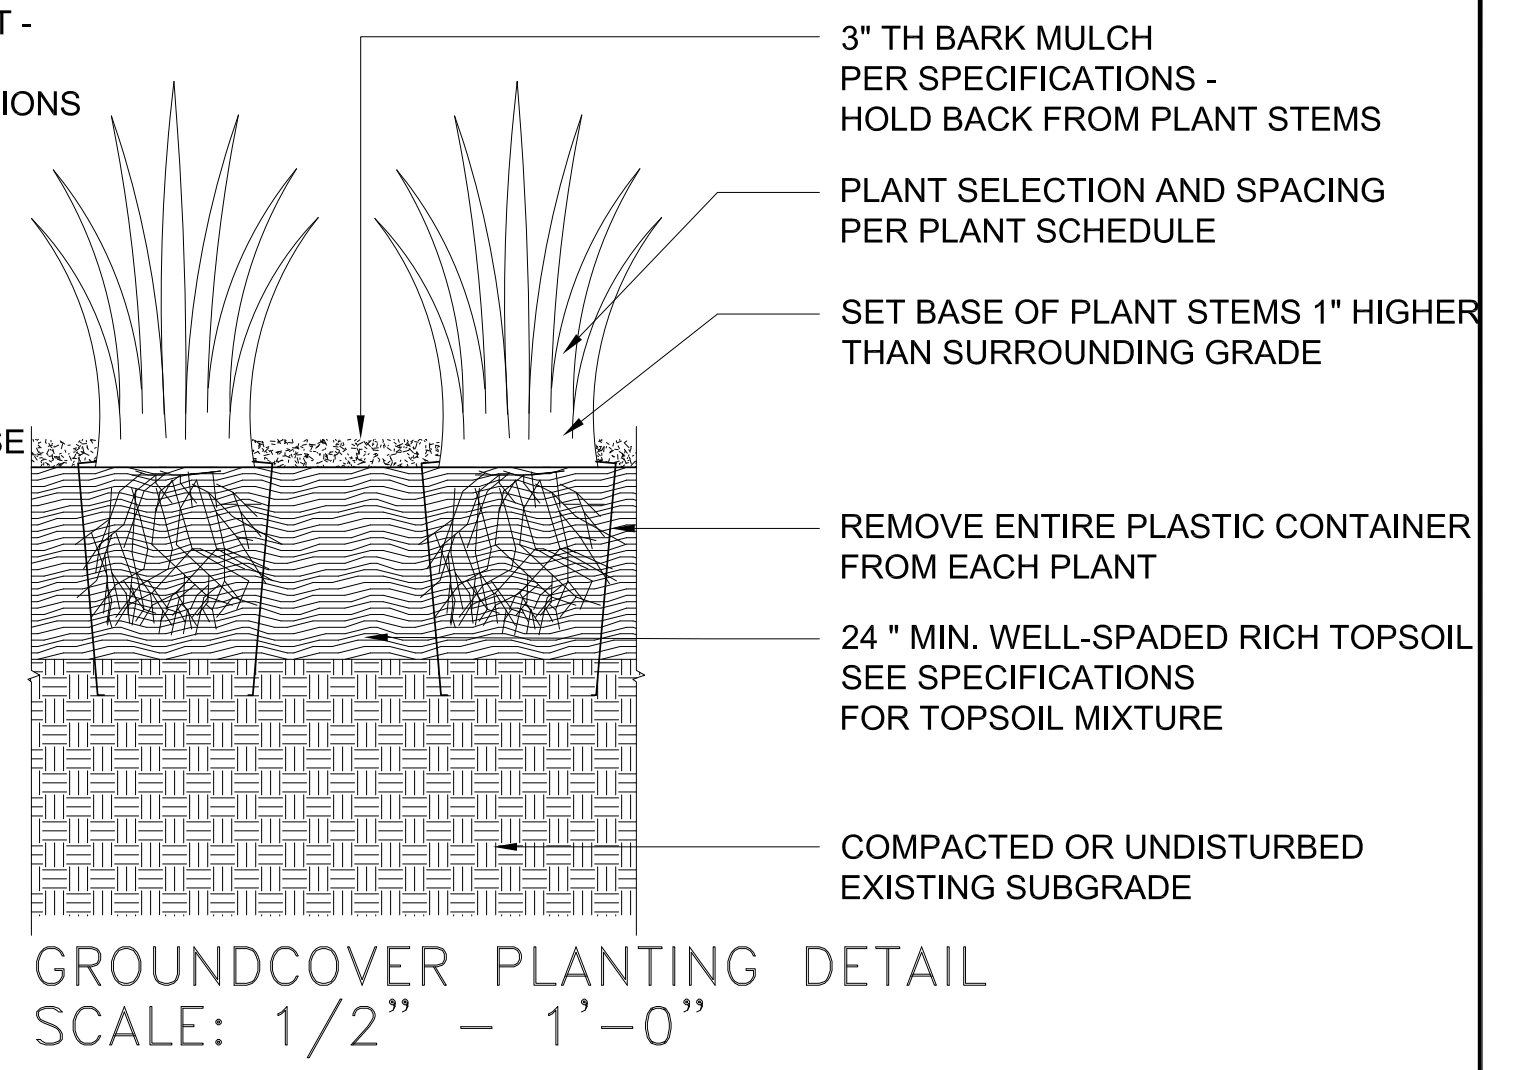
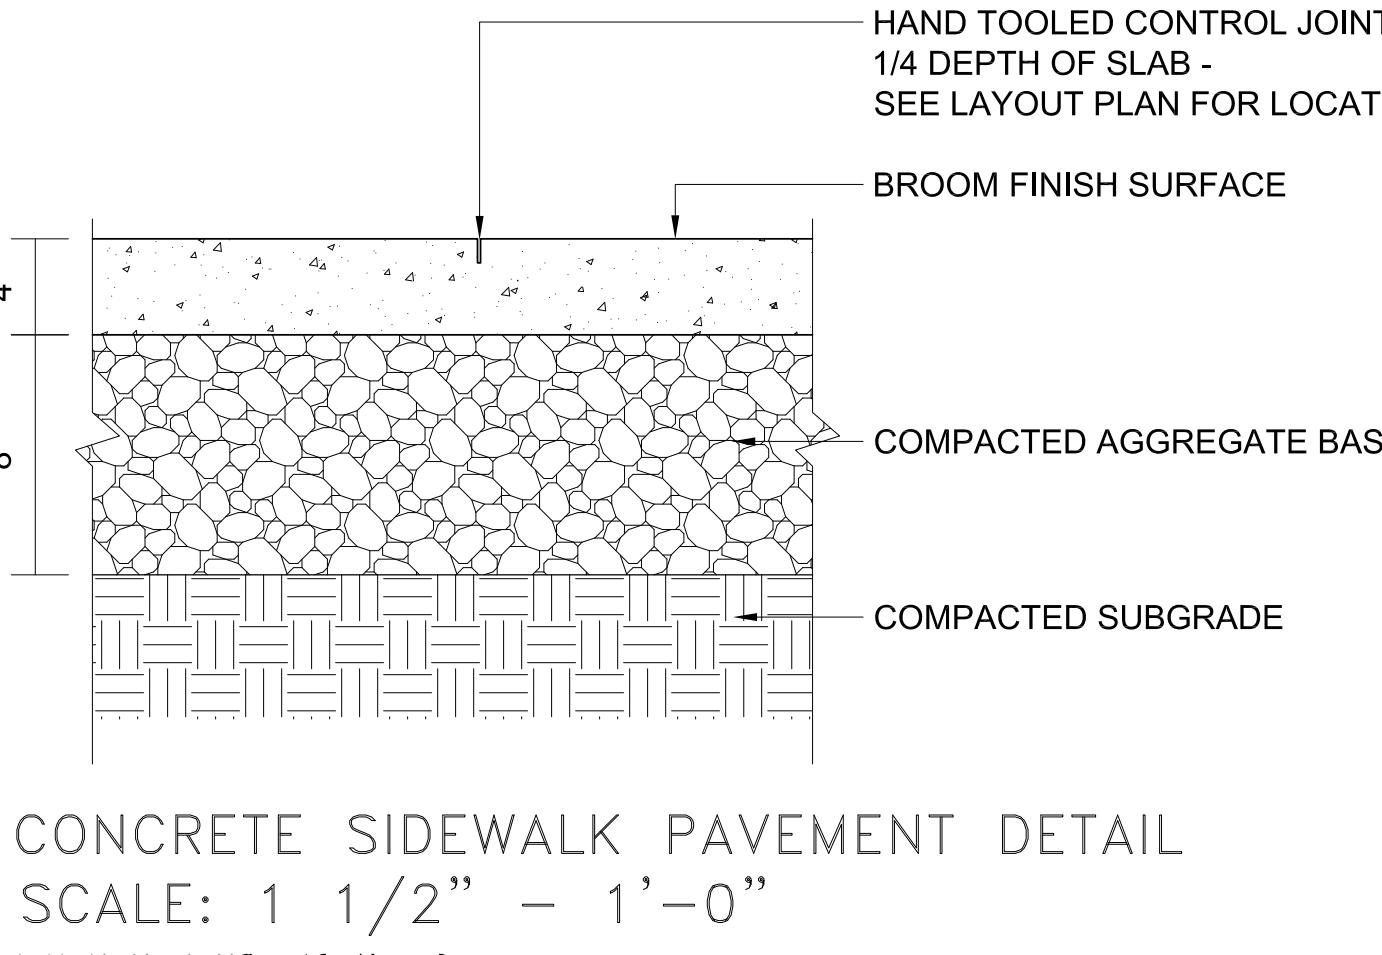



PLANT LIST			
QTY.	ABBR.	BOTANICAL NAME	COMMON NAME
TREES			
12	GT	<i>Gleditsia triacanthos</i>	Honey Locust
GROUND COVER			
53	IC	<i>Imperata cylindrica</i> 'red barron'	Japanese Blood Grass 30" o.c.
112	PV	<i>Pleiblastus viridistriatus</i>	Dwarf Bamboo 30" o.c.
39	HV	<i>Hemerocallis fulva</i>	Common Daylily
39		<i>Hemerocallis</i> 'Bonanza'	'Bonanza' Daylily

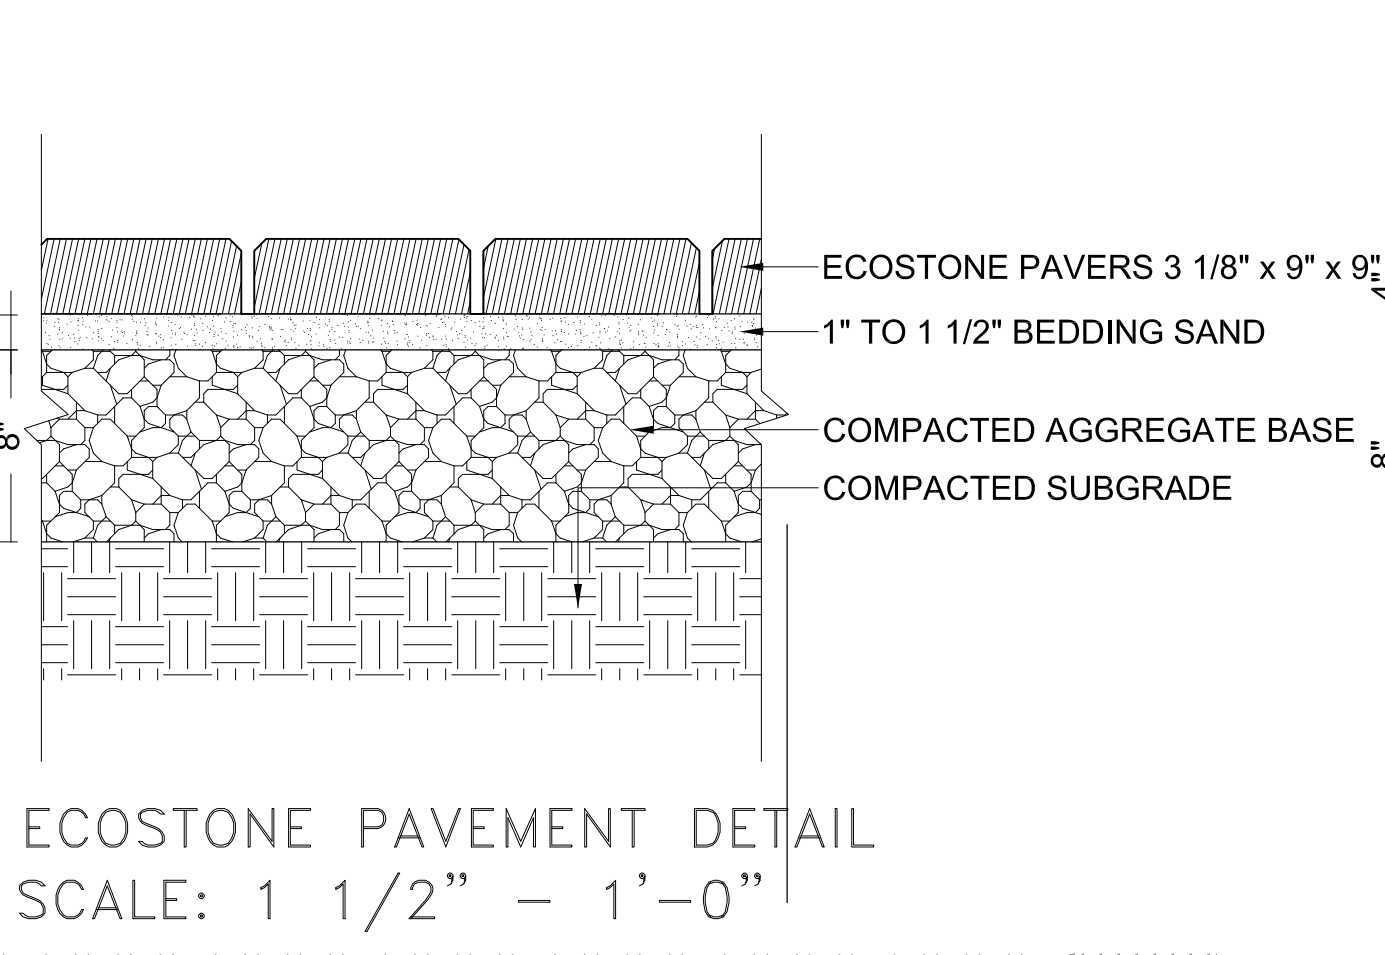

No.	DATE	REVISION

DRAWN	LT/JR
DESIGNED	MB
CHECKED	LT
APPROVED	

SCALE	1/8" = 1'-0"
DATE	01/15

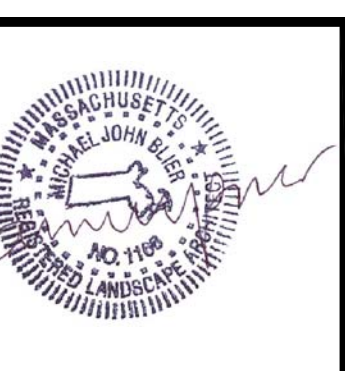

LANDWORKS STUDIO, INC.
112 SHAWMUT AVENUE
BOSTON, MASSACHUSETTS

CITY OF SALEM
CONGRESS, WARD, PEABODY STREETS
INTERSECTION IMPROVEMENTS

LANDSCAPE DEVELOPMENT
PLAN

DRAWING No.
6
20428