


# DERBY STREET

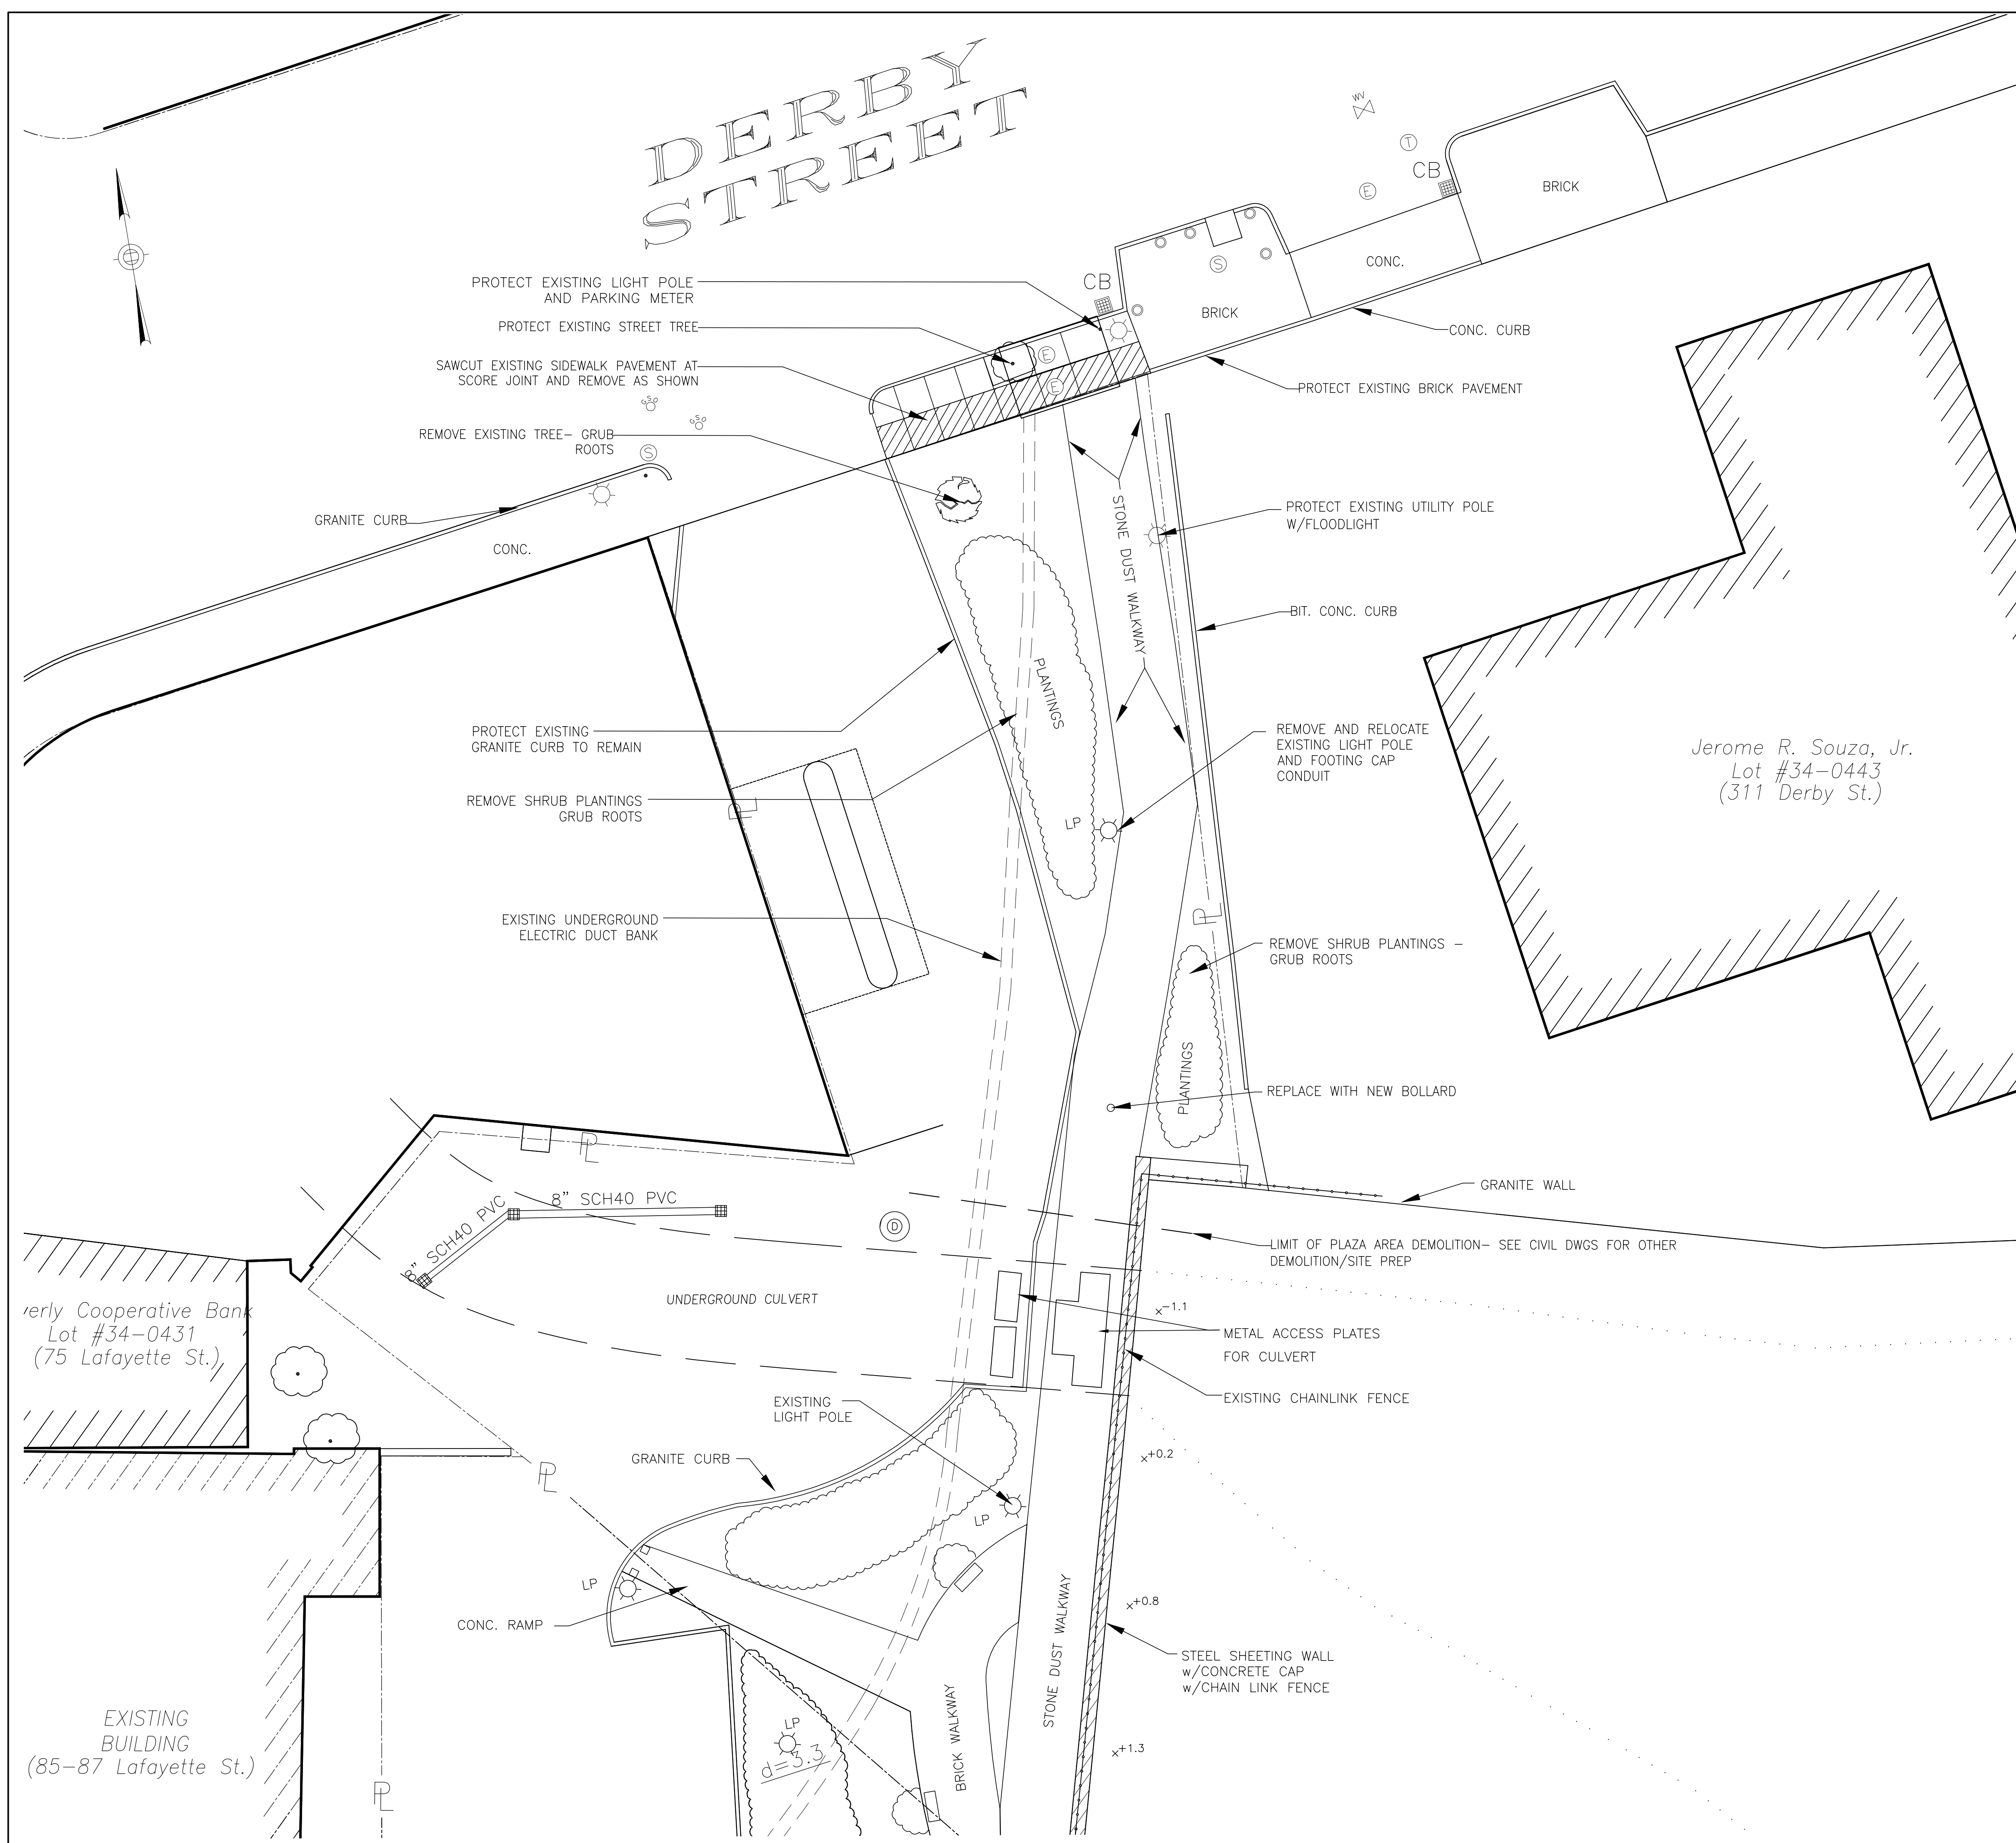

- SITE PREPARATION & DEMOLITION NOTES:**
1. PRIOR TO COMMENCING ANY EXCAVATION WORK, THE CONTRACTOR SHALL NOTIFY ALL UTILITY COMPANIES IN ACCORDANCE WITH THE "DIG SAFE" NOTIFICATION PROCEDURES PROMOTED BY RESPECTIVE UTILITY COMPANIES. THE "DIG SAFE" TELEPHONE NUMBER FOR MASSACHUSETTS IS 1-888-344-7233.
  2. THE LOCATIONS OF ALL UNDERGROUND UTILITIES SHOWN ON THIS PLAN ARE DIAGRAMMATIC ONLY. THE CONTRACTOR SHALL CONTACT THE PROPER LOCAL AUTHORITIES OR RESPECTIVE UTILITY COMPANY TO CONFIRM THE LOCATION OF ALL EXISTING UTILITIES BEFORE COMMENCING WORK. ANY DAMAGE DUE TO FAILURE OF THE CONTRACTOR TO CONTACT THE PROPER AUTHORITIES SHALL BE BORNE BY THE CONTRACTOR.
  3. THE CONTRACTOR SHALL BE RESPONSIBLE FOR COORDINATING HIS EFFORTS DURING THE DEMOLITION WITH RELATION TO UTILITIES AND WITH ALL TRADES.
  4. ALL REFUSE, DEBRIS AND MISCELLANEOUS ITEMS TO BE REMOVED, THAT ARE NOT TO BE STOCKPILED FOR LATER USE ON THE PROJECT OR DELIVERED TO THE OWNER SHALL BE LEGALLY DISPOSED OF OFF-SITE BY THE CONTRACTOR.
  5. DIMENSIONS SHOWN SHALL BE VERIFIED IN THE FIELD. ANY DISCREPANCIES SHALL BE REPORTED TO THE ENGINEER.
  6. ALL ITEMS REQUIRING REMOVAL SHALL BE REMOVED TO FULL DEPTH TO INCLUDE BASE MATERIAL AND FOOTINGS OR FOUNDATIONS AS APPLICABLE, AND REUSED AS DIRECTED BY THE OWNER OR LEGALLY DISPOSED OF OFF-SITE BY CONTRACTOR.
  7. CONTRACTOR SHALL STRIP AND STOCKPILE EXISTING TOPSOIL TO FULL DEPTH WITHIN LIMIT OF NEW GRADING AND SEEDING BEFORE COMMENCING EXCAVATION AND GRADING OPERATIONS.
  8. AT ALL LOCATIONS WHERE CONCRETE PAVEMENT AND/OR BITUMINOUS CONCRETE ROADWAY ADJUT NEW CONSTRUCTION, THE EDGE OF THE PAVEMENT SHALL BE SAWCUT TO A CLEAN, SMOOTH EDGE.
  9. BEFORE ANY CLEARING IS UNDERTAKEN, THE CONTRACTOR SHALL ARRANGE A CONFERENCE ON THE SITE WITH THE ENGINEER TO IDENTIFY ITEMS WHICH ARE TO BE PROTECTED OR REMOVED AND TO VERIFY THE LIMIT OF CLEARING. A CLEAR UNDERSTANDING OF EXISTING CONDITIONS TO BE PRESERVED SHOULD BE CONFIRMED.
  10. THE CONTRACTOR SHALL BE RESPONSIBLE FOR THE PROTECTION OF ALL EXISTING TREES AND PLANTS DESIGNATED TO REMAIN FOR THE LENGTH OF THE CONSTRUCTION PERIOD. THE PLACEMENT OF PROTECTION DEVICES ADDITIONAL TO THOSE NOTED SHALL, HOWEVER, BE AT THE CONTRACTOR'S DISCRETION.
  11. THE GENERAL CONTRACTOR SHALL VERIFY ALL EXISTING CONDITIONS IN THE FIELD AND REPORT ANY DISCREPANCIES BETWEEN PLANS AND ACTUAL CONDITIONS TO THE ENGINEER PRIOR TO STARTING WORK.
  12. ALL POINTS OF CONSTRUCTION INGRESS AND EGRESS SHALL BE PROTECTED TO PREVENT TRACKING OR FLOWING OF SEDIMENT ONTO PUBLIC WAYS. ANY SEDIMENT ON PUBLIC WAYS ORIGINATING FROM THE JOB SITE SHALL BE CLEANED BY THE CONTRACTOR ON A DAILY BASIS.
  13. CONTRACTOR SHALL SECURE ALL PERMITS THAT MAY BE REQUIRED FROM ALL JURISDICTIONS AFFECTED BY THIS WORK.

**DEMOLITION PLAN**

SALEM HARBORWALK DERBY STREET TO CONGRESS STREET SALEM, MASSACHUSETTS		<b>The Cecil Group</b> Planning and Design 31 St. James Avenue Boston, MA 02116 tel: 617.426.5050 fax: 617.426.5051	
<b>Vine</b> ASSOCIATES, INC.		372 MERRIMAC STREET NEWBURYPORT, MA 01950 tel: (978)465-1428 fax: (978)465-2640	
190 OLD DERBY STREET HINGHAM, MA 02043 tel: (781)749-2530 fax: (781)749-2751		18 BEACH STREET MONUMENT BEACH, MA 02553 tel: (508)743-0390 fax: (508)743-0391	
DES. MTT	CHK. DBV	DR. MTT	VAI FILE NO. 1117\ARCH.
SCALE AS SHOWN	APP'D DBV	DATE MAY 2009	SHEET D-1

