

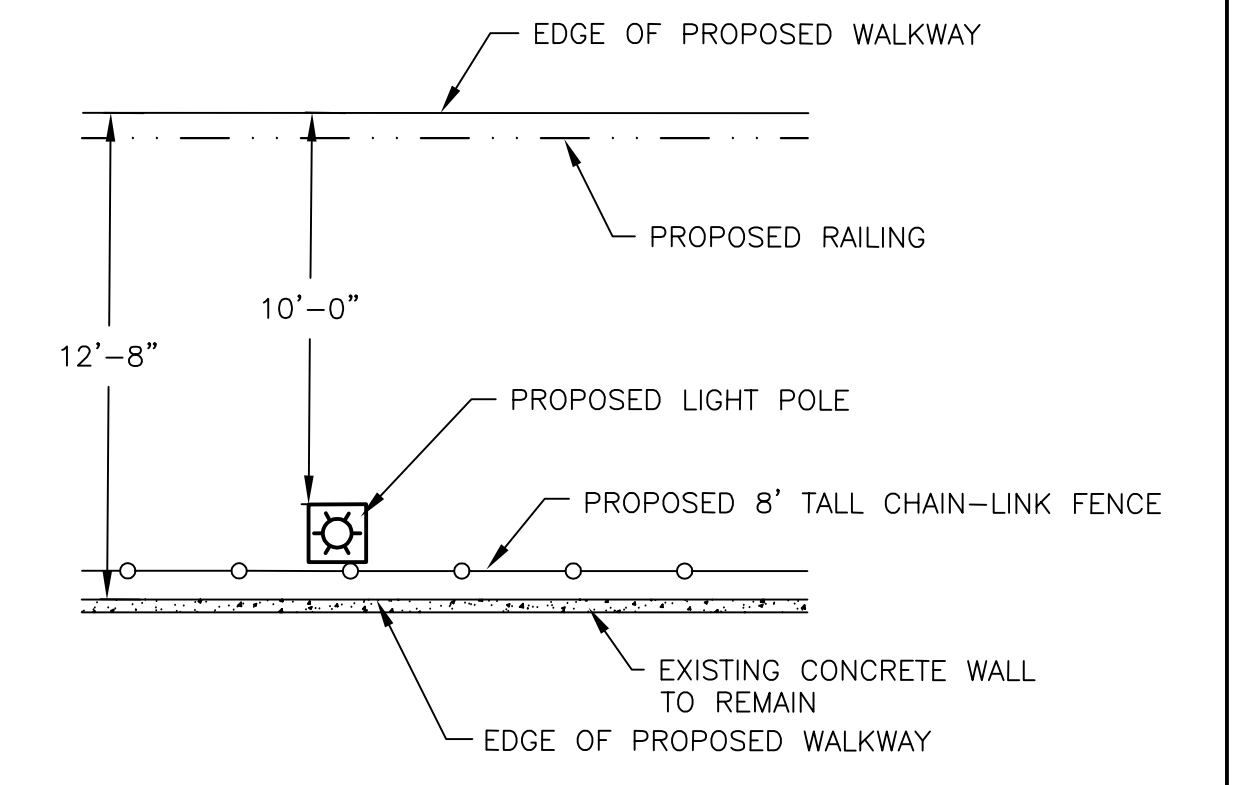



MATCH LINE A-A - SEE SHEET 3

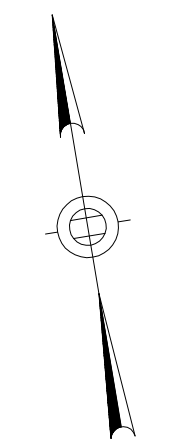

WALKWAY DETAIL - ADD-ALTERNATE No. 1
SCALE: 1"=5'

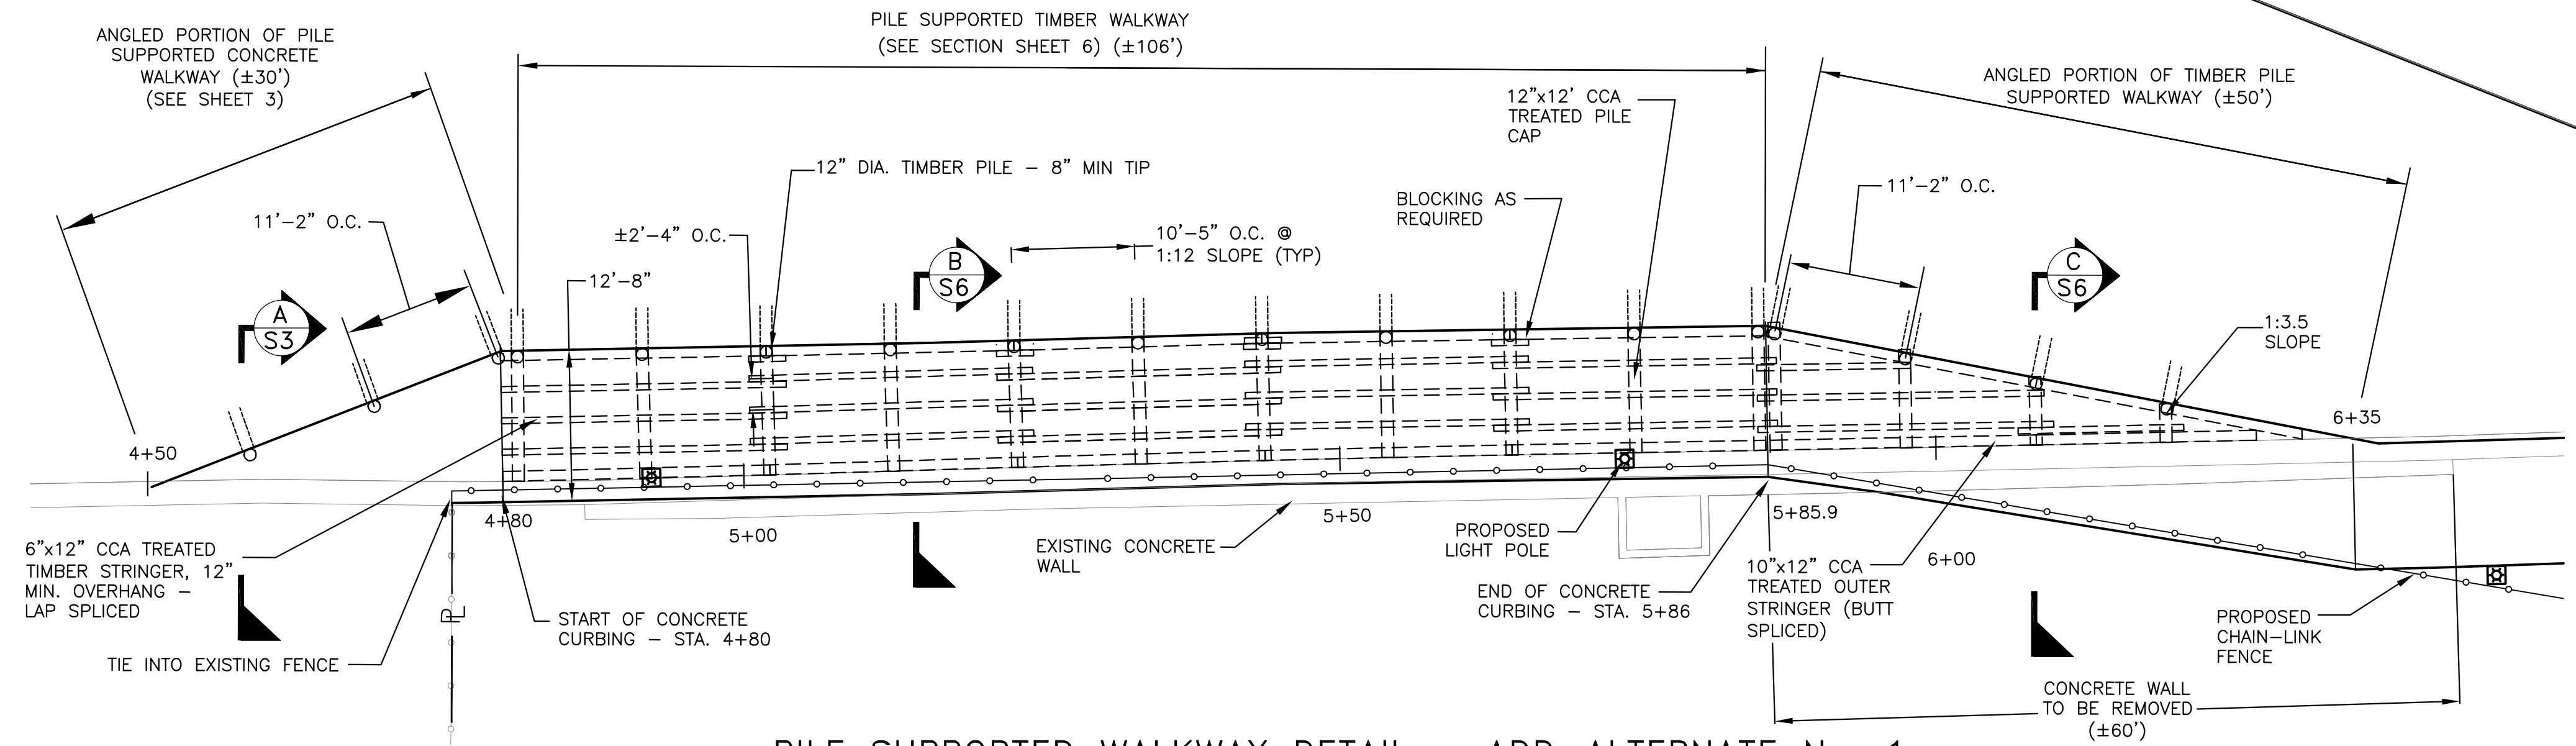

PILE SUPPORTED WALKWAY DETAIL - ADD-ALTERNATE No. 1
SCALE: 1"=10'

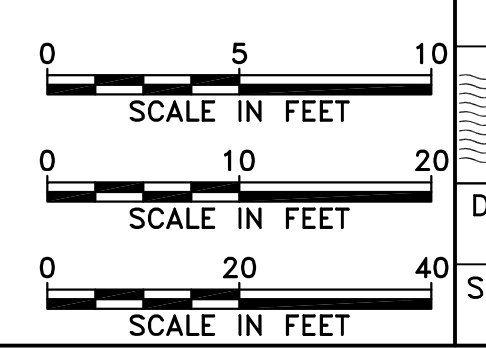

PROPOSED WORK PLAN				
SALEM HARBORWALK DERBY STREET TO CONGRESS STREET SALEM, MASSACHUSETTS				
DES. MTT	CHK. DBV	DR. MTT	VAI FILE NO. 1117\NEW WALK	
SCALE AS SHOWN	APP'D DBV	DATE MAY 2009		SHEET 4