

HIGHWAY GUARD RAIL  
NONE


DRAINAGE DETAILS  
SEE BELOW

WATER SUPPLY ALTERATIONS  
PROP. 12" WATER MAIN FROM  
STA. 32+93 TO 44+97

TRAFFIC SIGNAL CONDUIT  
NONE

LANDSCAPING DETAILS  
SEE BELOW

SALEM BRIDGE STREET			
STATE	FED. AID PROJ. NO.	SHEET NO.	TOTAL SHEETS
MASS.		11	81
PROJECT FILE NO. 601017			
CONSTRUCTION PLAN			

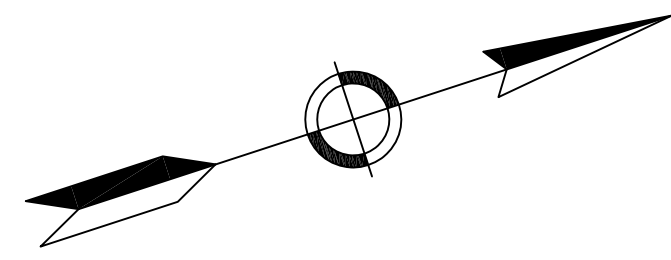


STA. 10+00.000 MERRILL AVE. CONST.  $\square$  =  
STA. 43+52.267 BRIDGE ST. CONST.  $\square$  =

STA. 10+00.000 THORNDIKE ST. CONST.  $\square$  =  
STA. 43+88.531 BRIDGE ST. CONST.  $\square$  =

STA. 10+00.000 HUBON ST. CONST.  $\square$  =  
STA. 44+60.999 BRIDGE ST. CONST.  $\square$  =

CONT. ON  
SHEET 12

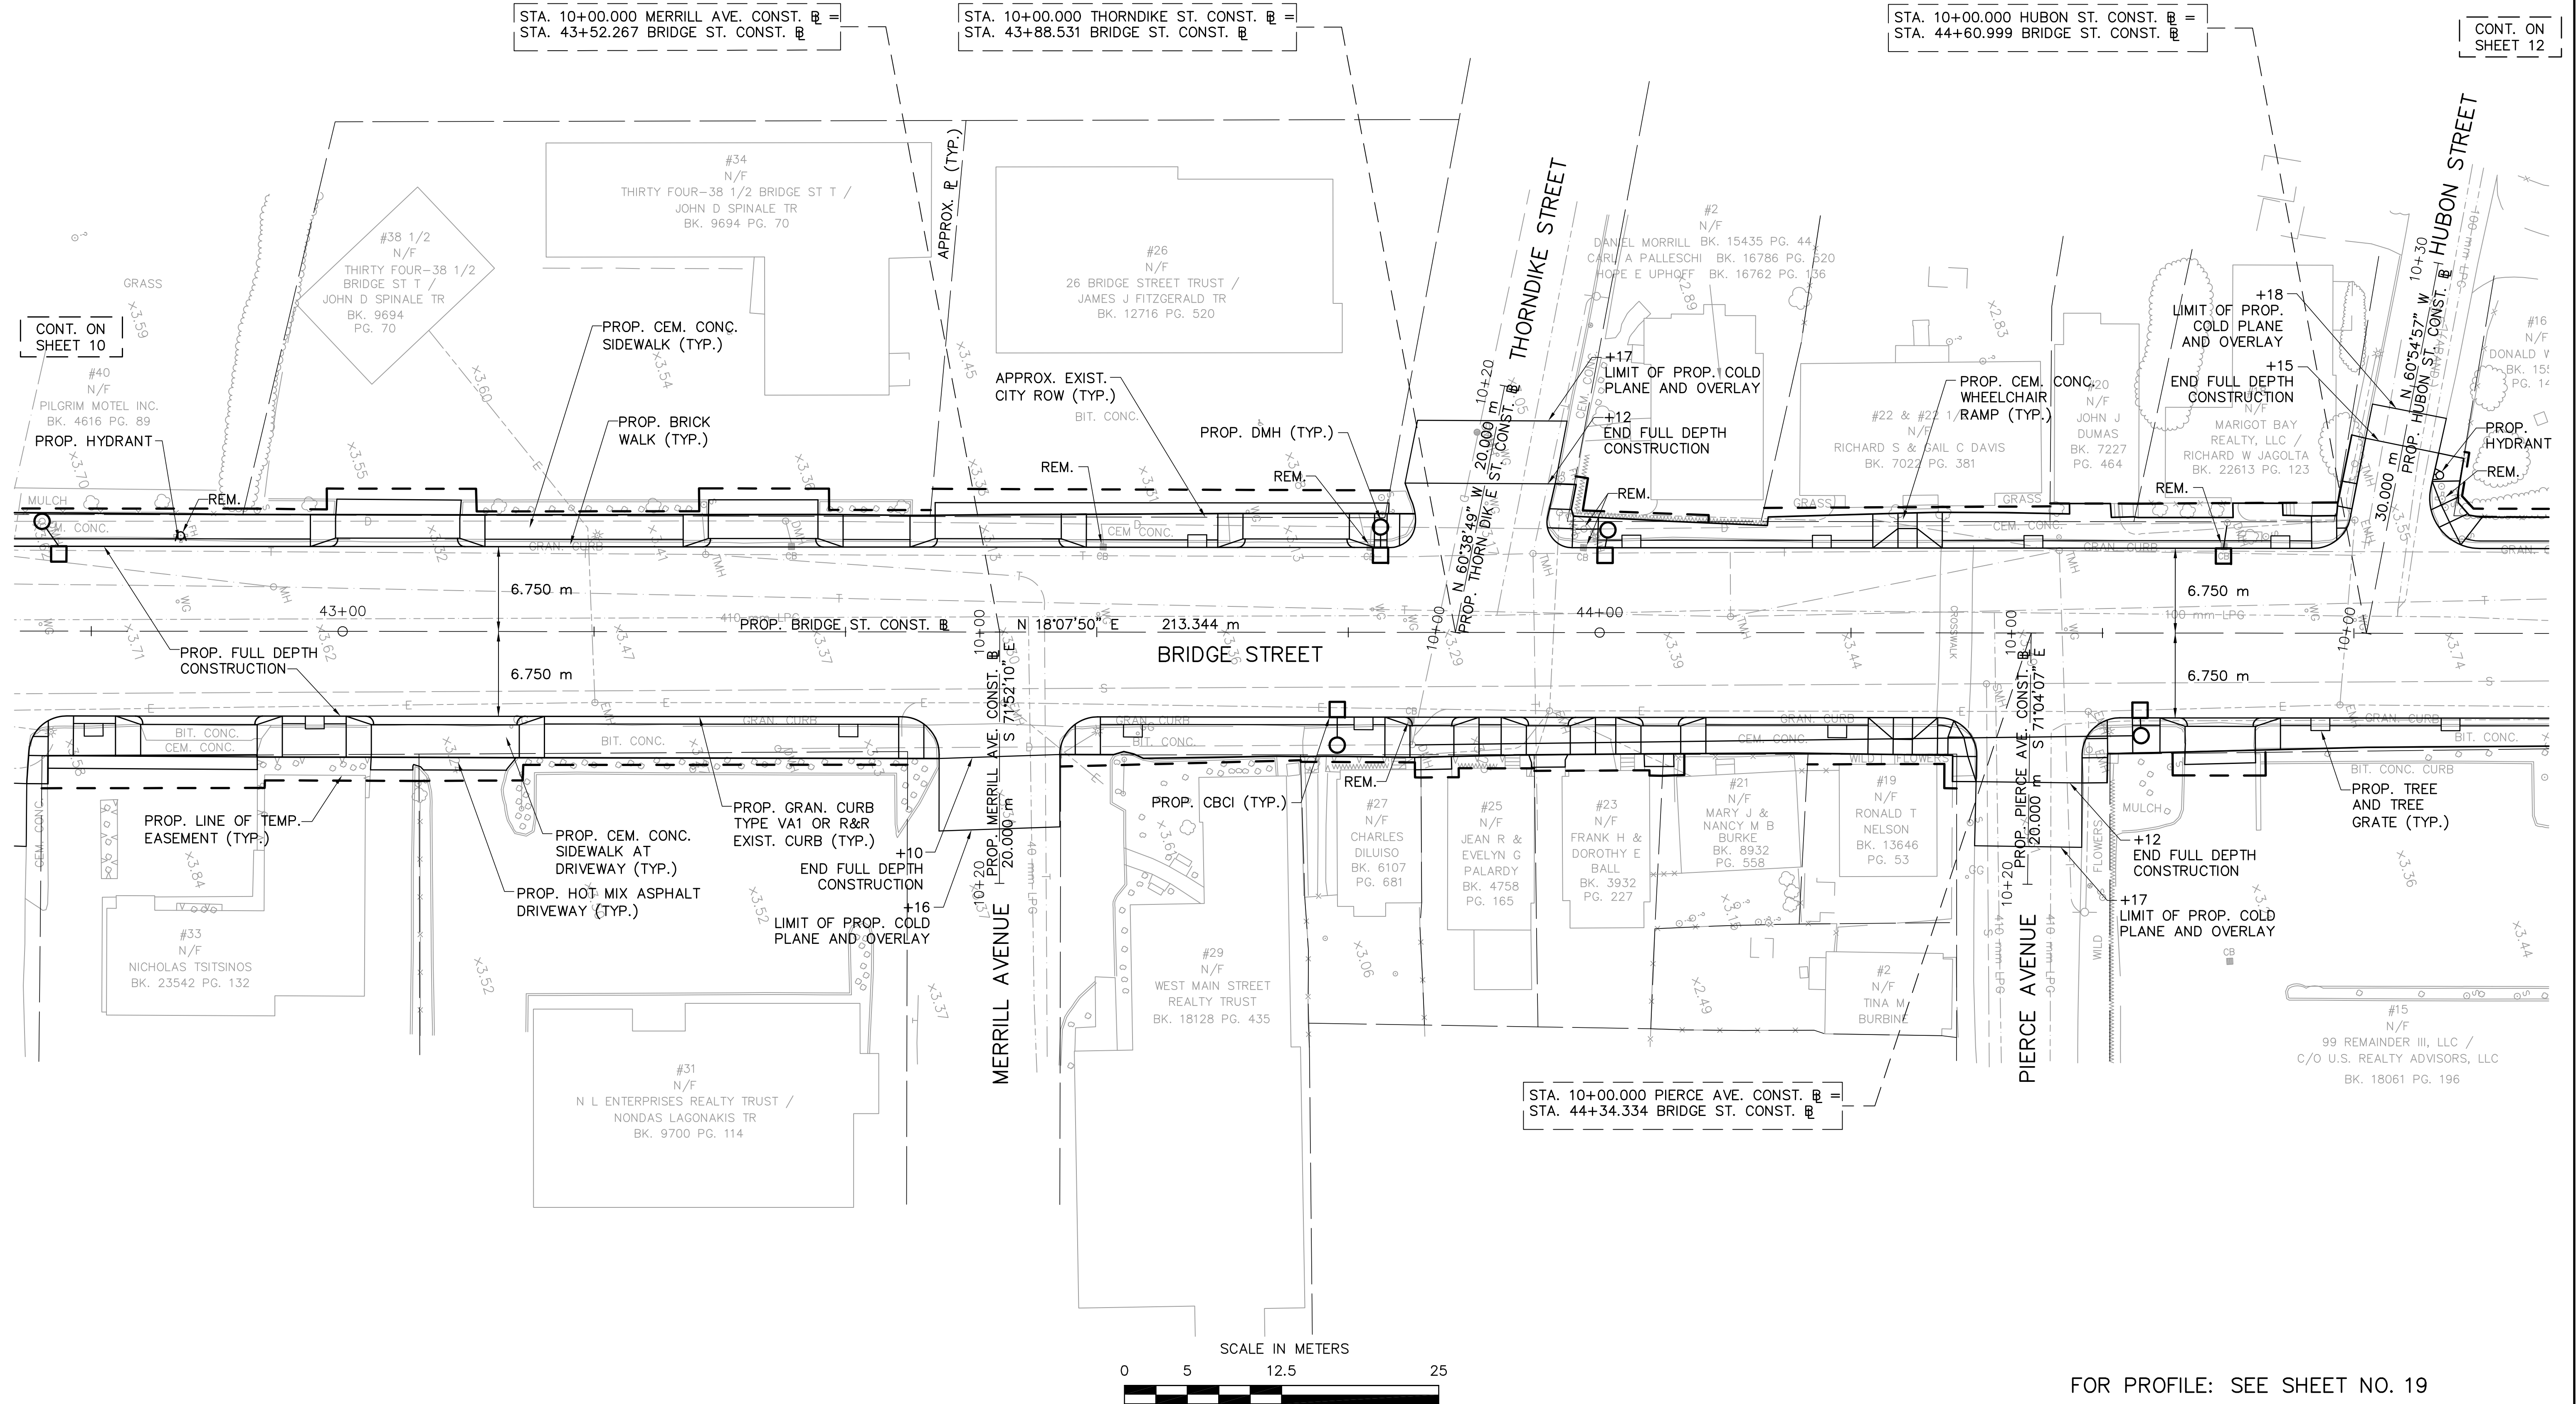

FOR PROFILE: SEE SHEET NO. 19

J:\Project\4985\Trans\Plot\4985P-IGP07.dwg 12/22/2006 3:48:20 PM EST