

HIGHWAY GUARD RAIL
NONE



DRAINAGE DETAILS
SEE BELOW

WATER SUPPLY ALTERATIONS
PROP. 12" WATER MAIN FROM
STA. 32+93 TO 44+97

TRAFFIC SIGNAL CONDUIT
NONE

LANDSCAPING DETAILS
SEE BELOW

| SALEM BRIDGE STREET | | | |
|-------------------------|--------------------|-----------|--------------|
| STATE | FED. AID PROJ. NO. | SHEET NO. | TOTAL SHEETS |
| MASS. | | 12 | 81 |
| PROJECT FILE NO. 601017 | | | |
| CONSTRUCTION PLAN | | | |

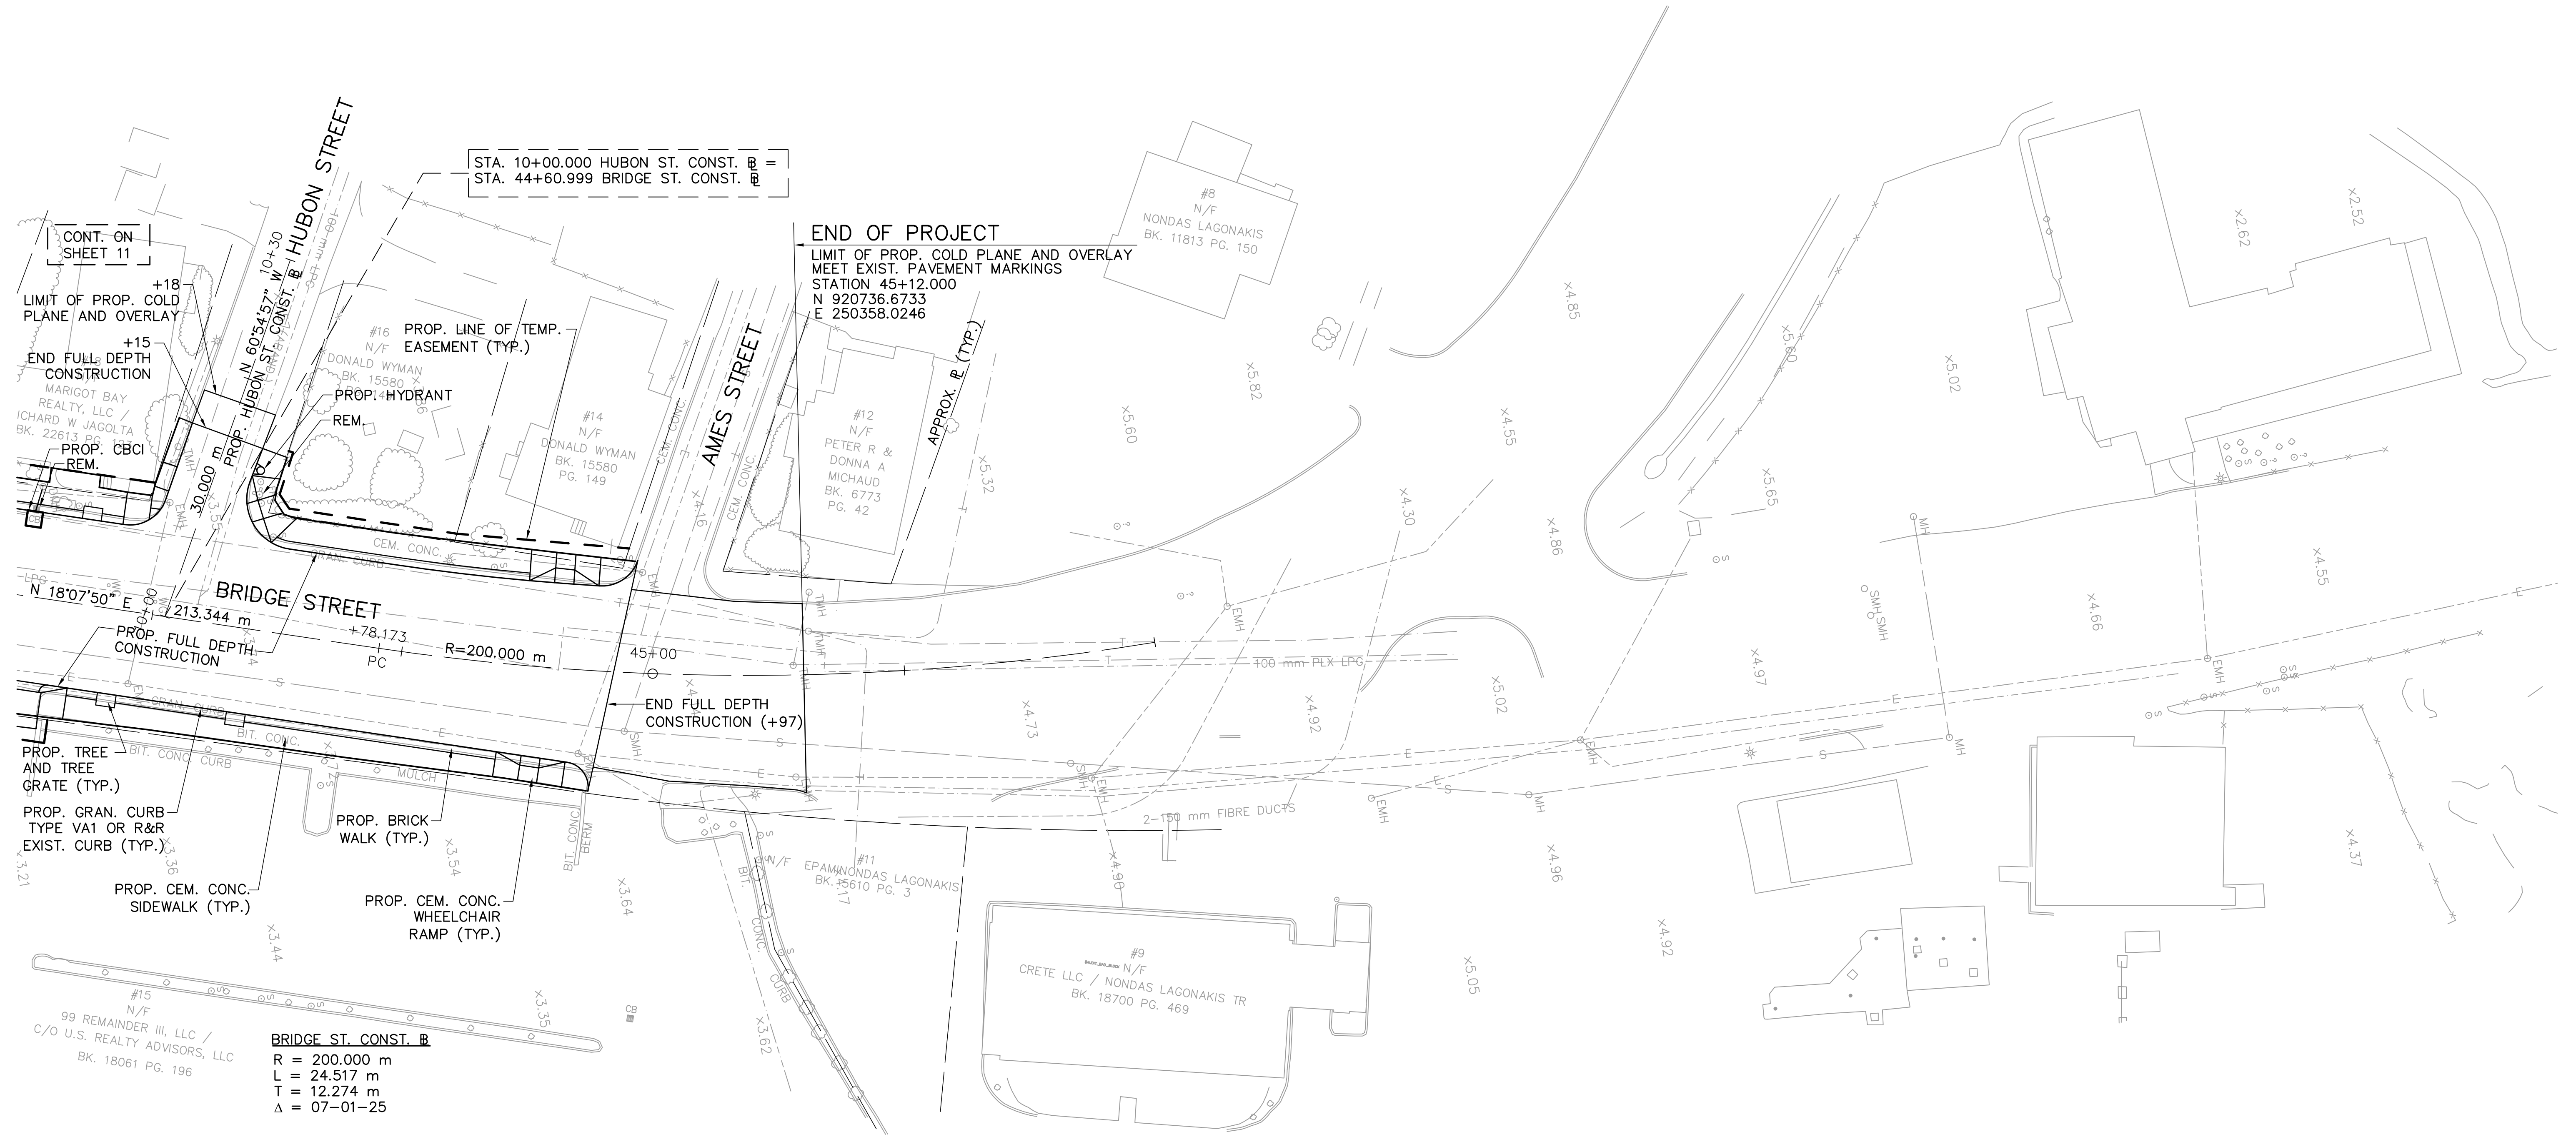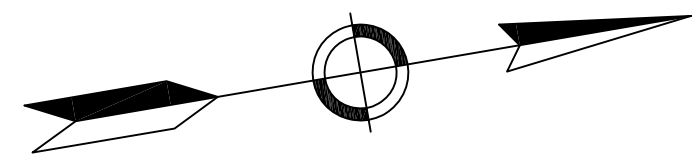

STA. 10+00.000 HUBON ST. CONST. R =
STA. 44+60.999 BRIDGE ST. CONST. R =

END OF PROJECT
LIMIT OF PROP. COLD PLANE AND OVERLAY
MEET EXIST. PAVEMENT MARKINGS
STATION 45+12.000
N 920736.6733
E 250358.0246

CONT. ON SHEET 11

+18
LIMIT OF PROP. COLD
PLANE AND OVERLAY

+15
END FULL DEPTH
CONSTRUCTION

MARIGOT BAY
REALTY, LLC
ICHARD W JAGOLTA
BK. 22613 PG. 20
PROP. CIBC
REM.

PROP. LINE OF TEMP.
EASEMENT (TYP.)

PROP. HYDRANT

REM.

CEM. CONC.

CEM. CONC.

PROP. TREE
AND TREE
GRATE (TYP.)

PROP. GRAN. CURB
TYPE VA1 OR R&R
EXIST. CURB (TYP.)

PROP. CEM. CONC.
SIDEWALK (TYP.)

PROP. CEM. CONC.
WHEELCHAIR
RAMP (TYP.)

PROP. BRICK
WALK (TYP.)

PROP. MULCH

PROP. BIT. CONC.
CURB

PROP. BIT. CONC.
BERM




BRIDGE ST. CONST. R
R = 200.000 m
L = 24.517 m
T = 12.274 m
Δ = 07-01-25

SCALE IN METERS



FOR PROFILE: SEE SHEET NO. 20

J:\Project\4985\Trans\Plot\4985P-IGP08.dwg 12/22/2006 3:46:29 PM EST