
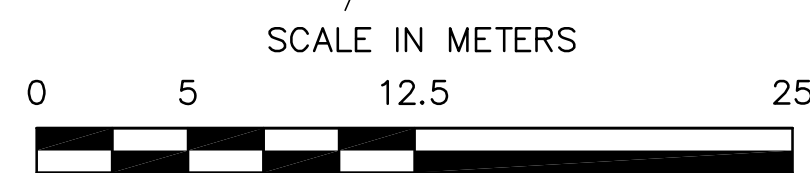
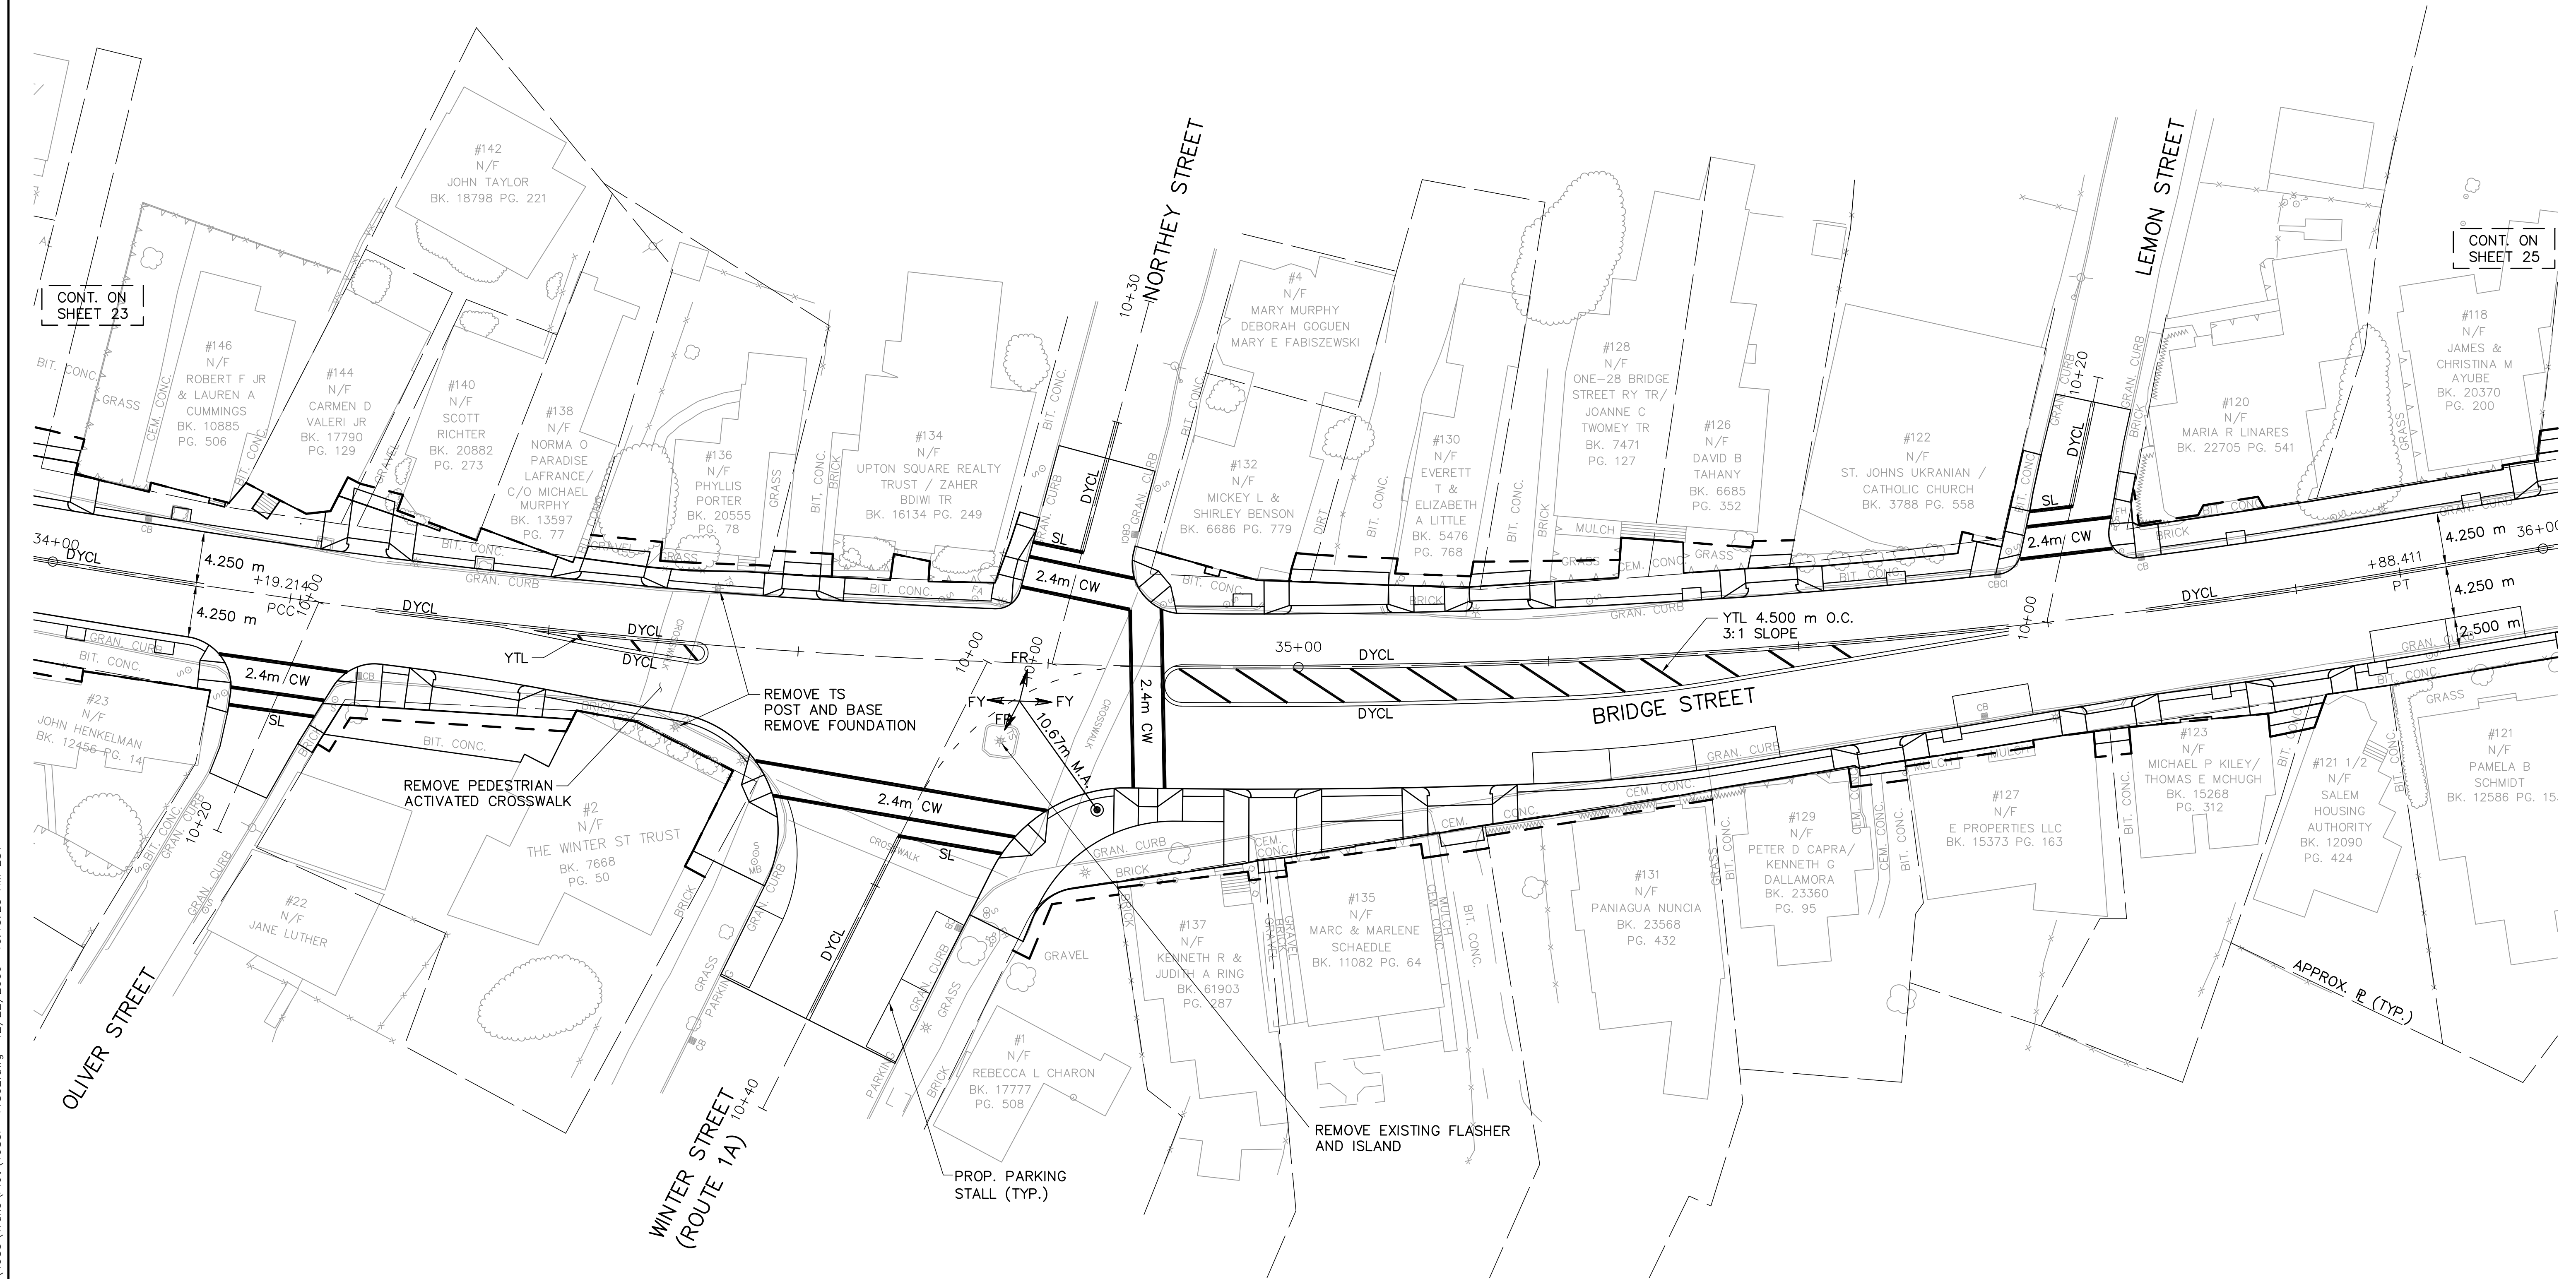


SALEM
BRIDGE STREET

STATE	FED. AID PROJ. NO.	SHEET NO.	TOTAL SHEETS
MASS.		24	81

PROJECT FILE NO. 601017
TRAFFIC PLAN

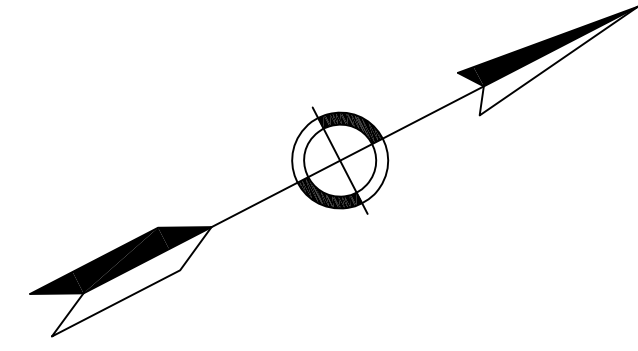

CONT. ON SHEET 23

CONT. ON SHEET 25

J:\Project\4985\Trans\Plot\4985P-TTS02.dwg 12/22/2006 10:15:25 AM EST