
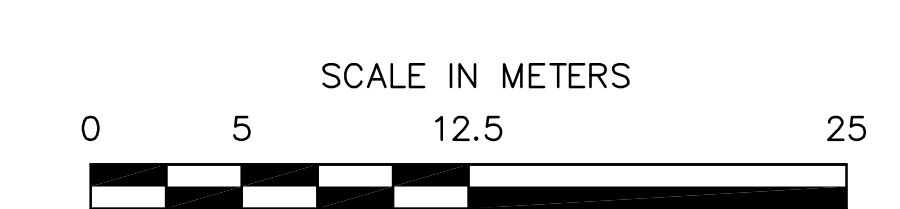
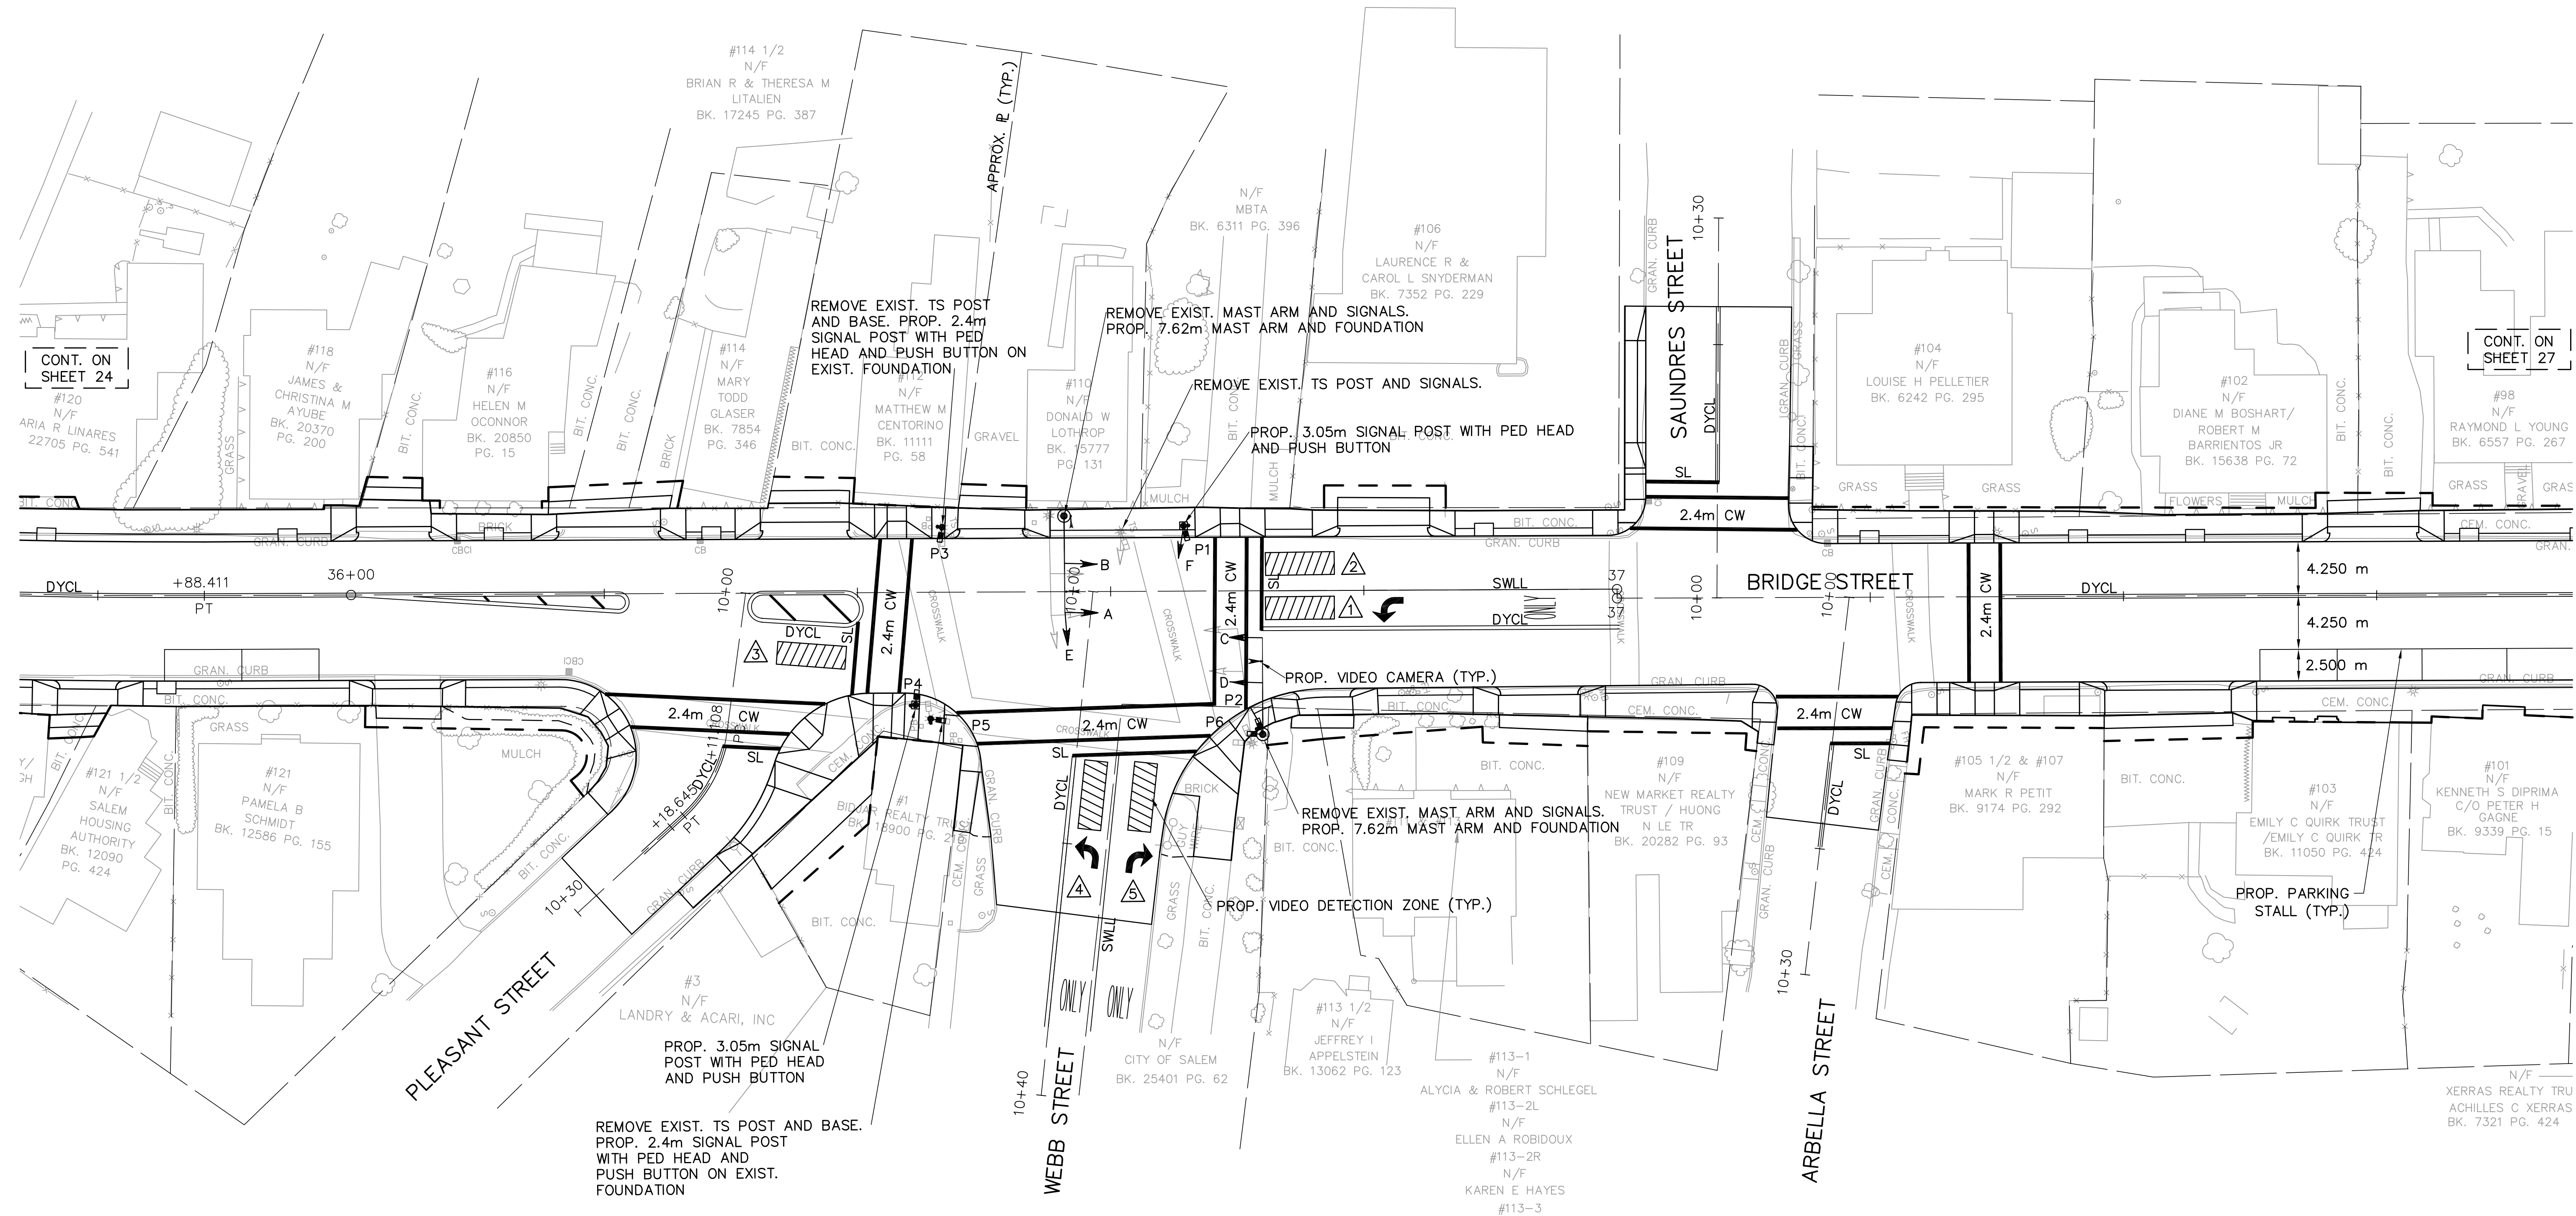


SALEM
BRIDGE STREET

STATE	FED. AID PROJ. NO.	SHEET NO.	TOTAL SHEETS
MASS.		25	81

PROJECT FILE NO. 601017
TRAFFIC PLAN

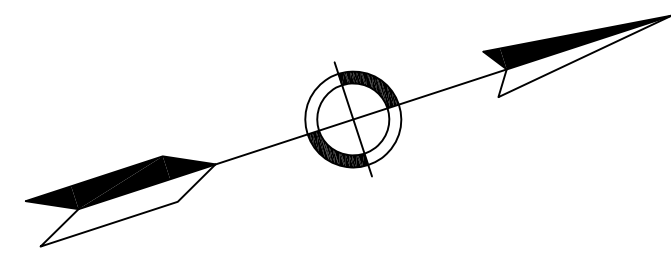

J:\Project\4985\Trans\Plot\4985P-TTS03.dwg 12/22/2006 10:15:46 AM EST

CONT. ON SHEET 24

CONT. ON SHEET 27