
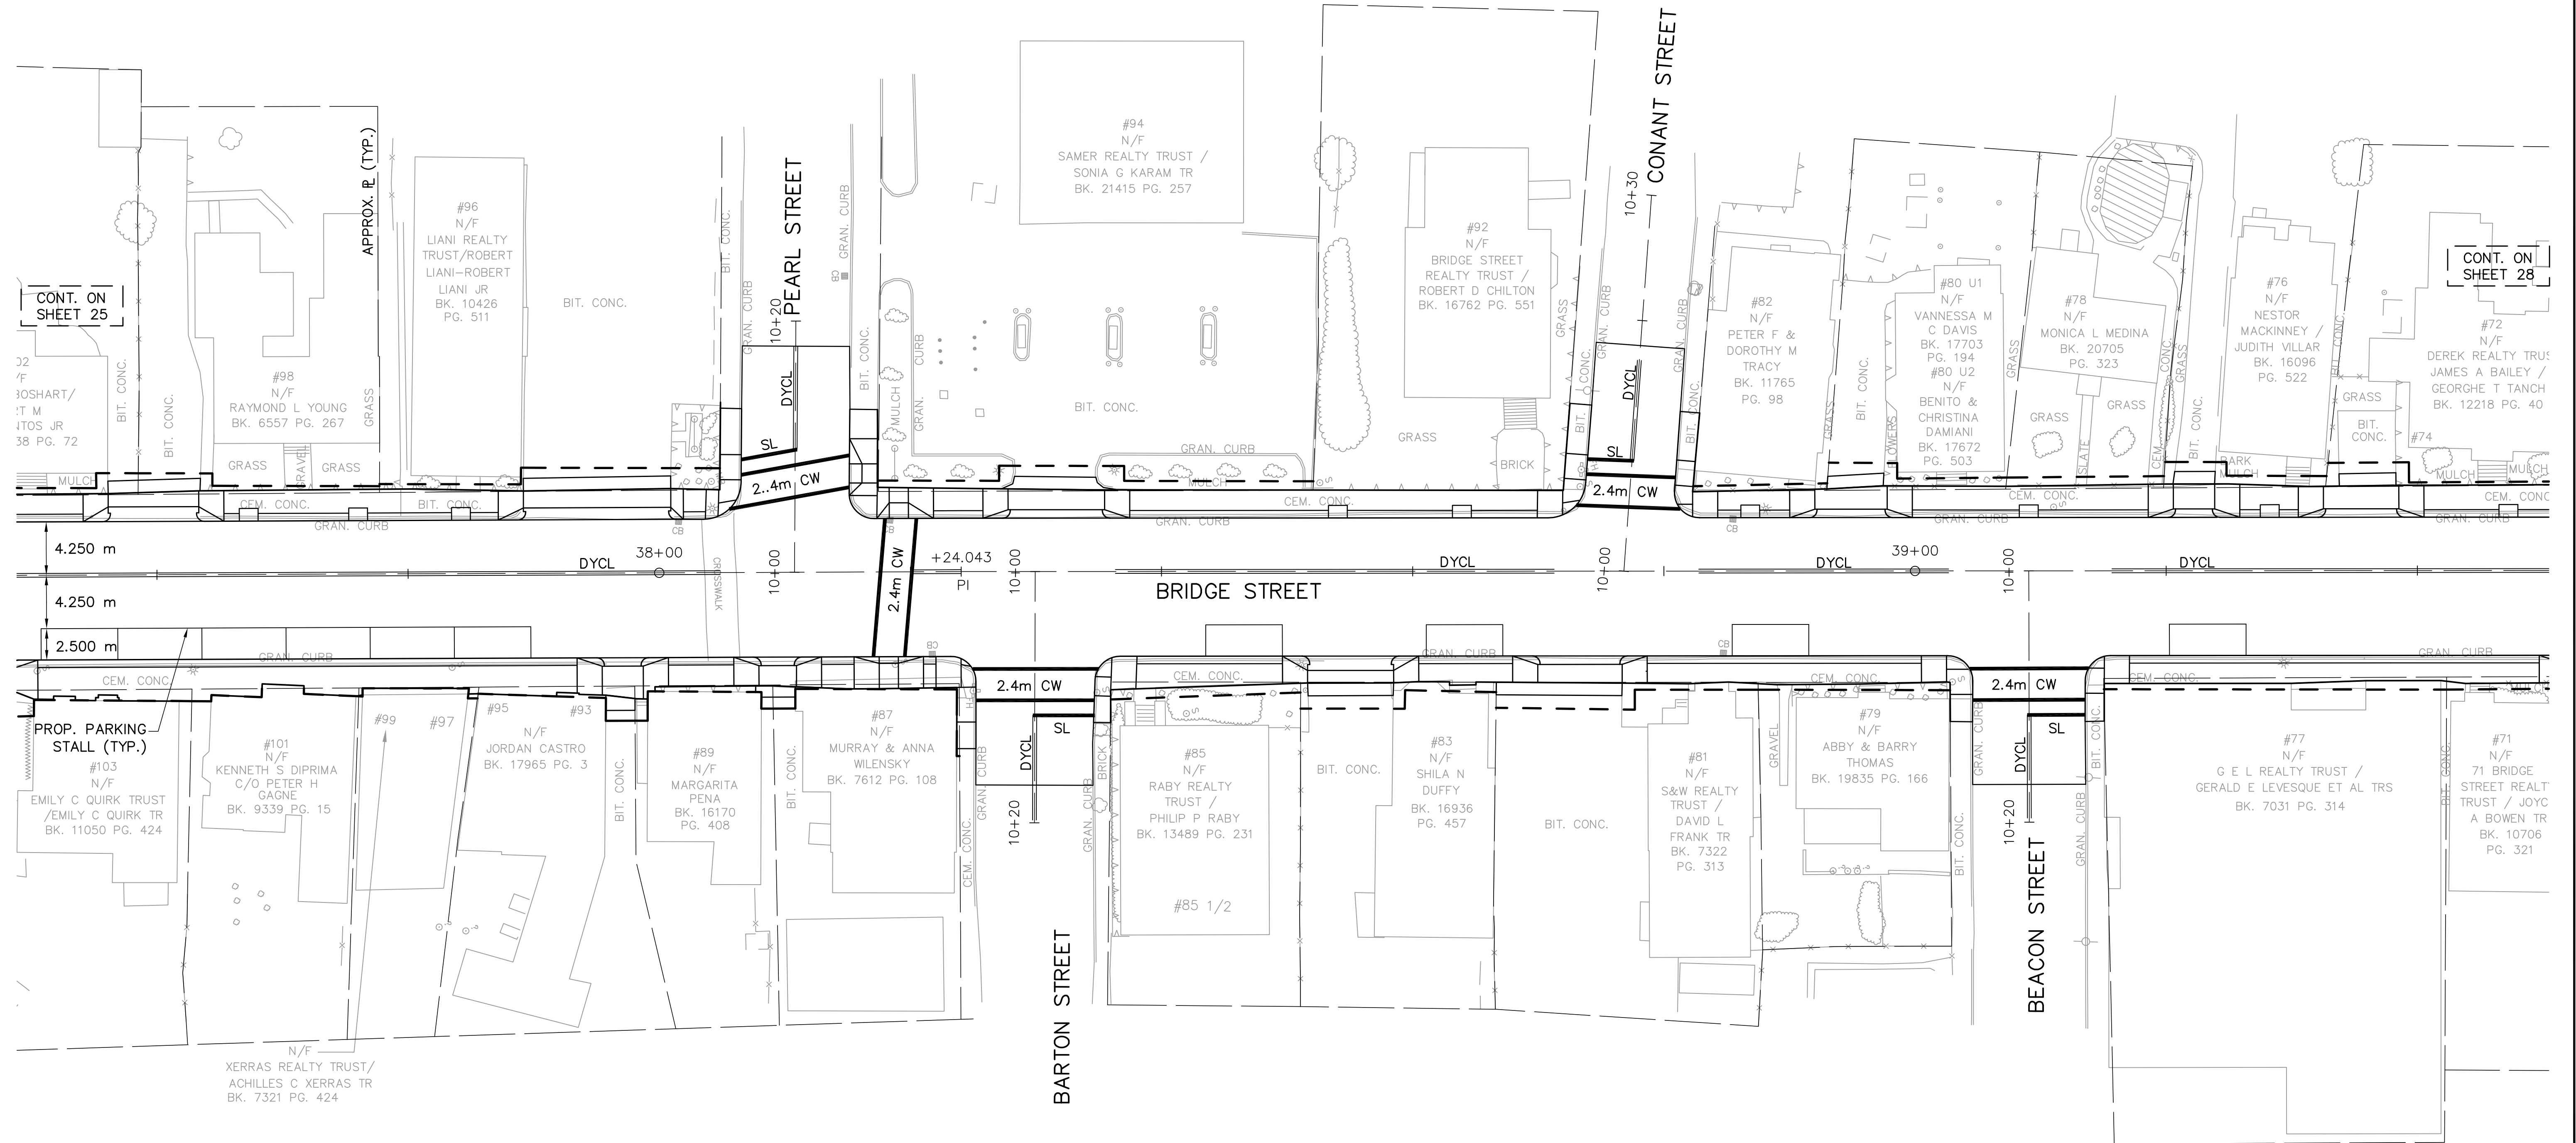


SALEM
BRIDGE STREET

STATE	FED. AID PROJ. NO.	SHEET NO.	TOTAL SHEETS
MASS.		27	81

PROJECT FILE NO. 601017
TRAFFIC PLAN

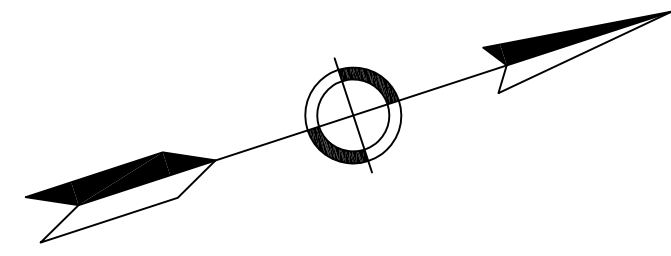

CONT. ON SHEET 25

CONT. ON SHEET 28

SCALE IN METERS

