
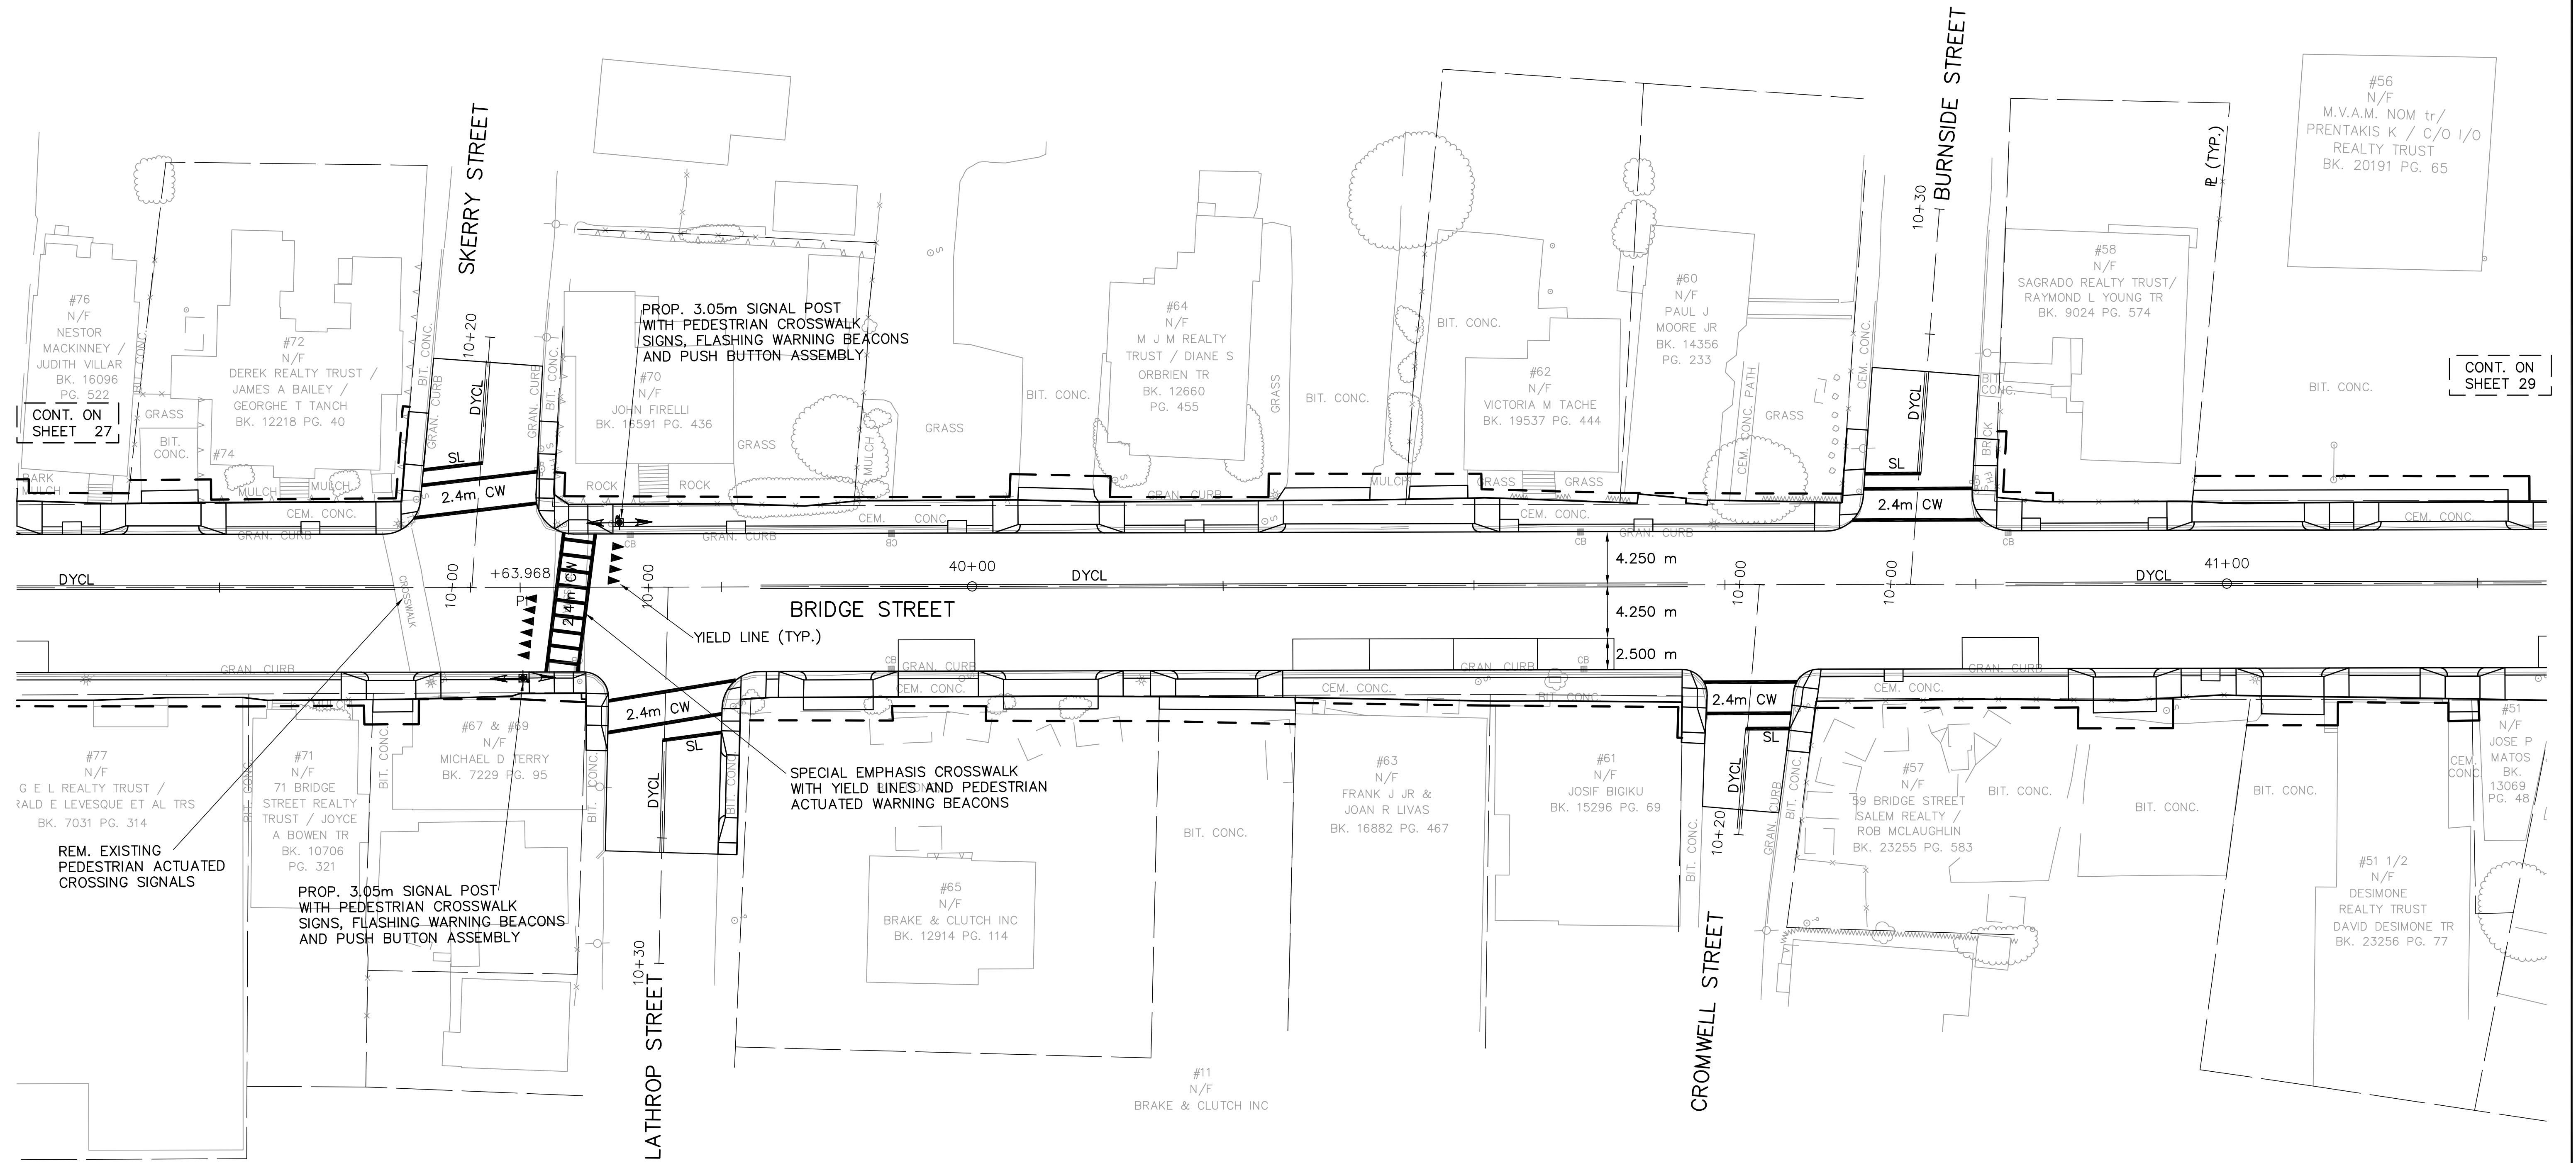


SALEM  
BRIDGE STREET


STATE	FED. AID PROJ. NO.	SHEET NO.	TOTAL SHEETS
MASS.		28	81

PROJECT FILE NO. 601017  
TRAFFIC PLAN

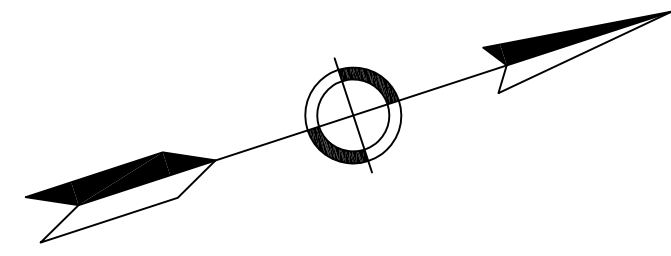

CONT. ON SHEET 27

CONT. ON SHEET 29

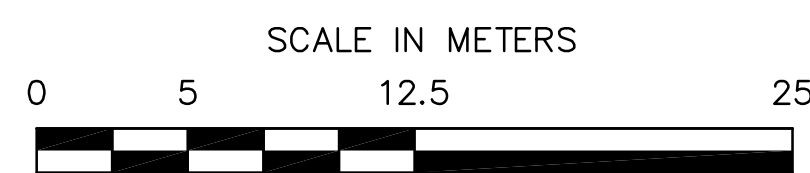

J:\Project\4985\Trans\Plot\4985P-TTS06.dwg 12/22/2006 10:16:45 AM EST