
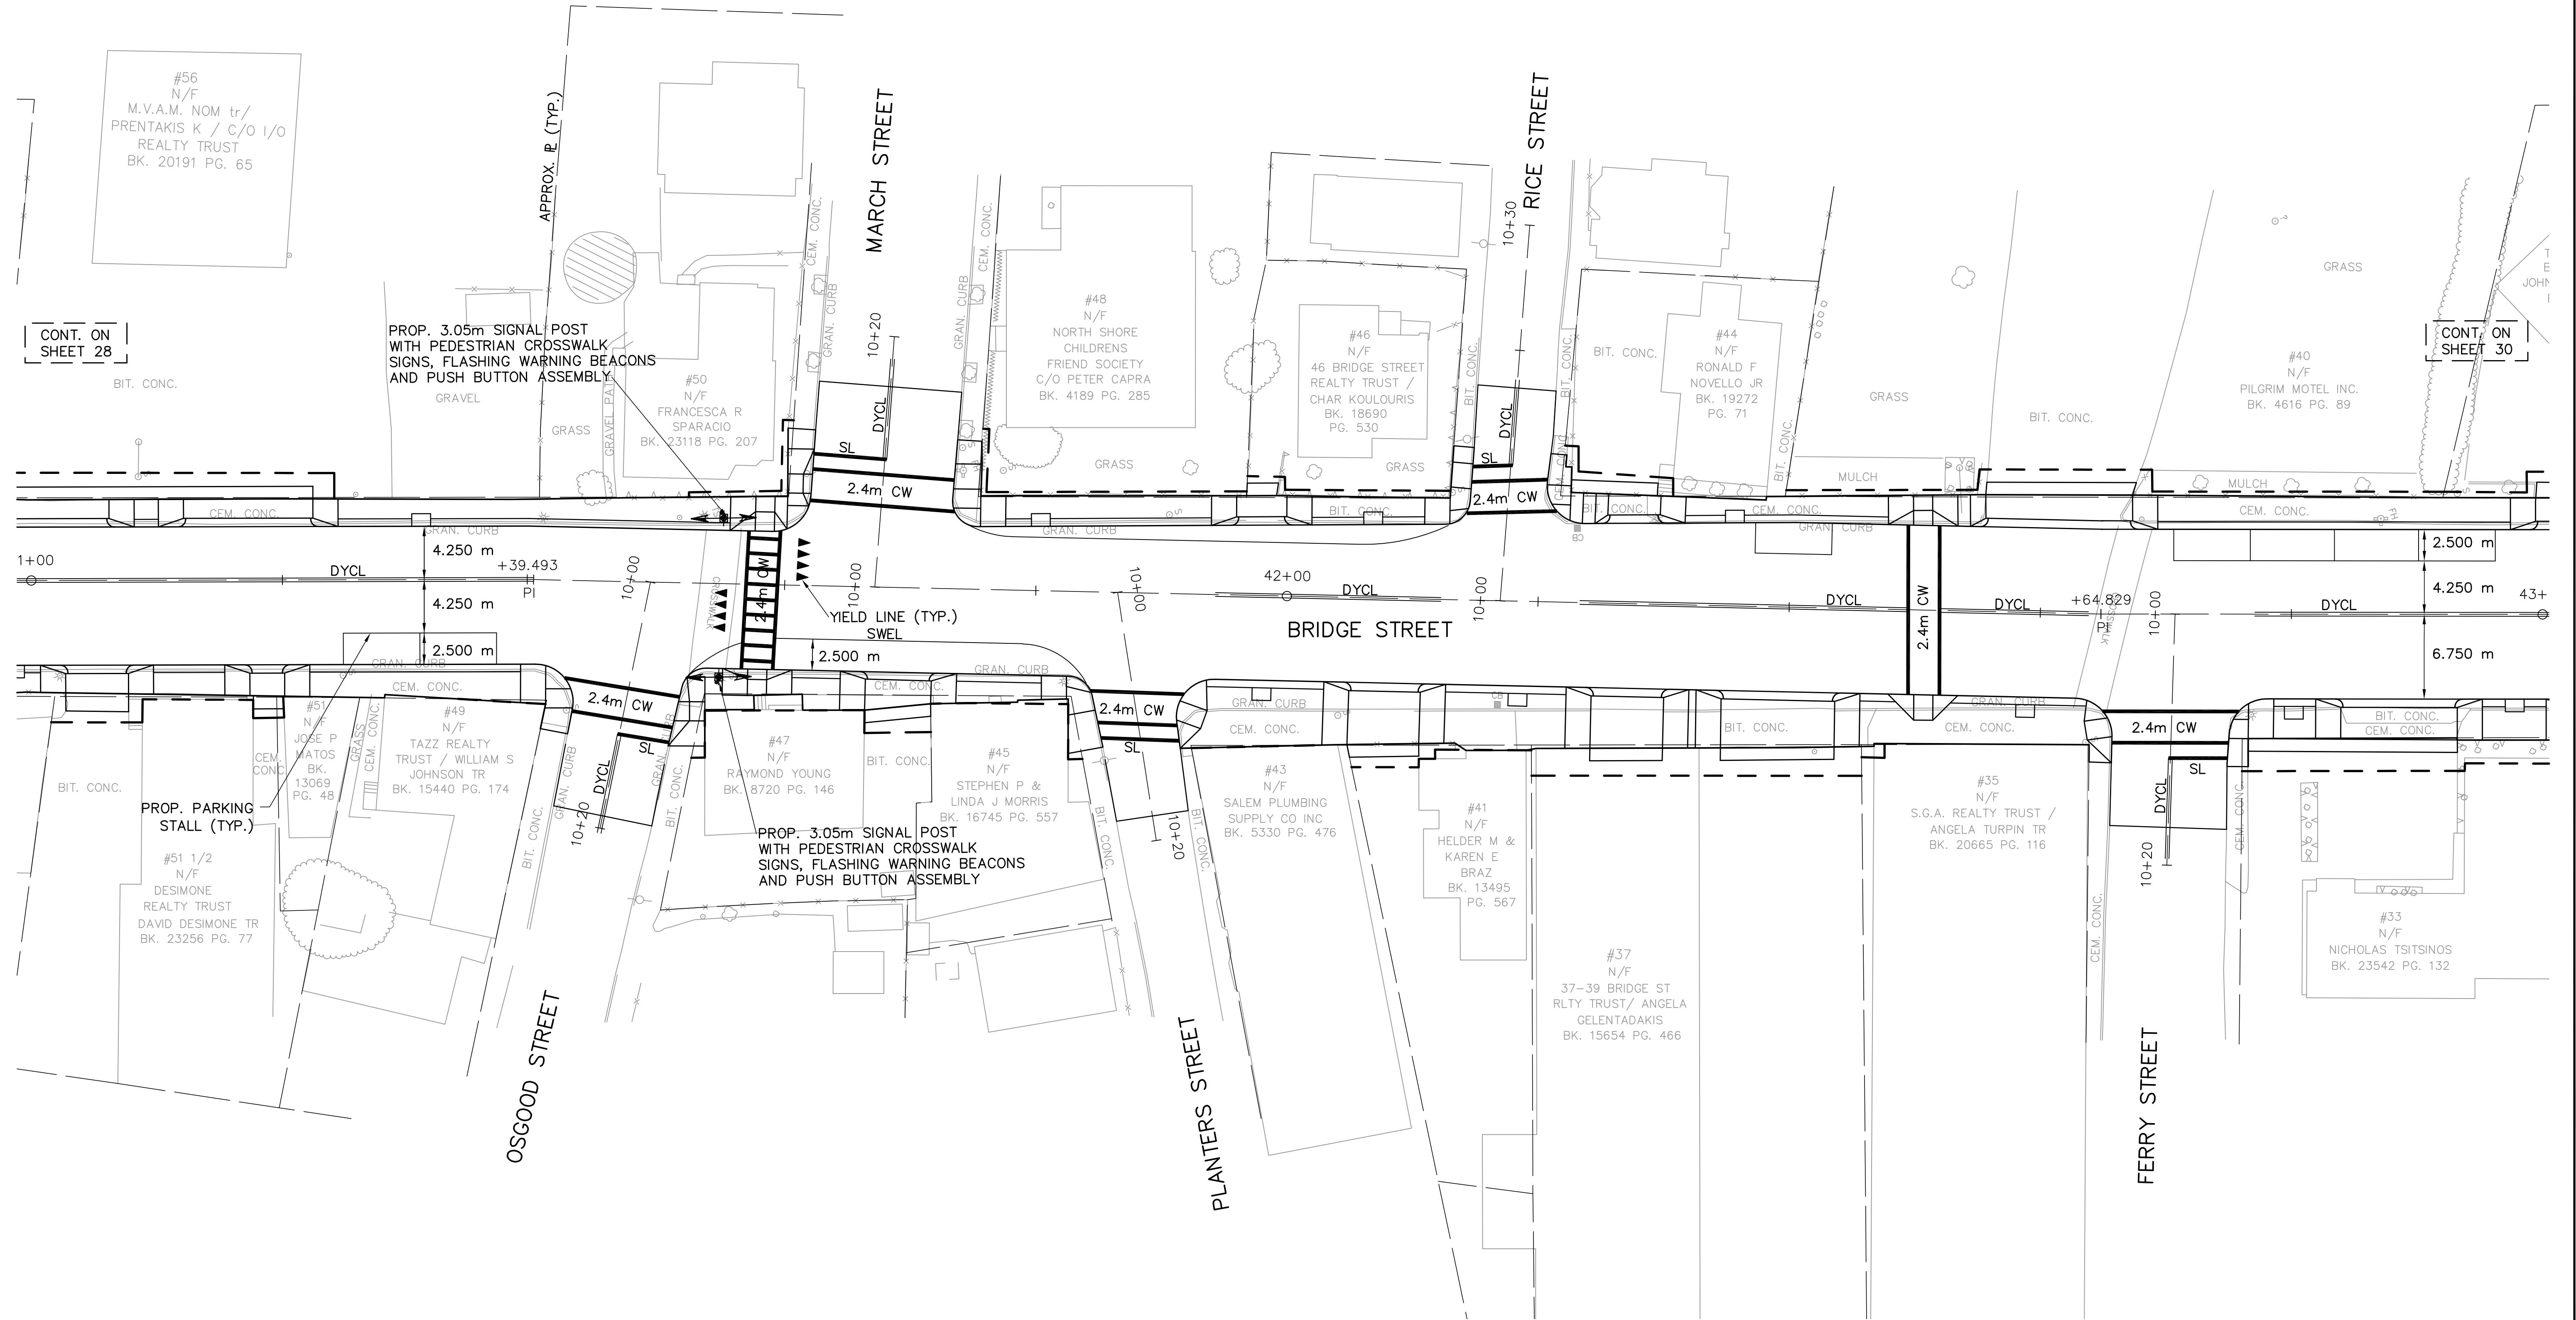


SALEM
BRIDGE STREET

STATE	FED. AID PROJ. NO.	SHEET NO.	TOTAL SHEETS
MASS.		29	81

PROJECT FILE NO. 601017
TRAFFIC PLAN

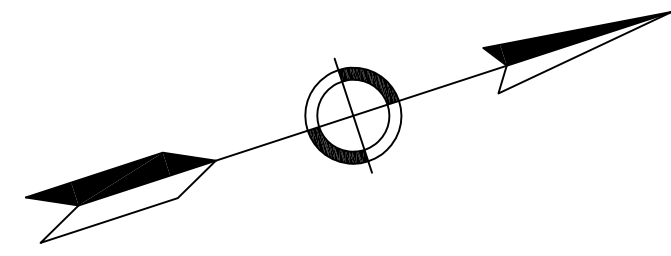

CONT. ON SHEET 28

CONT. ON SHEET 30

SCALE IN METERS



J:\Project\4985\Trans\Plot\4985P-TTS07.dwg 12/22/2006 10:17:05 AM EST