




SALEM
BRIDGE STREET

STATE	FED. AID PROJ. NO.	SHEET NO.	TOTAL SHEETS
MASS.		30	81

PROJECT FILE NO. 601017
TRAFFIC PLAN

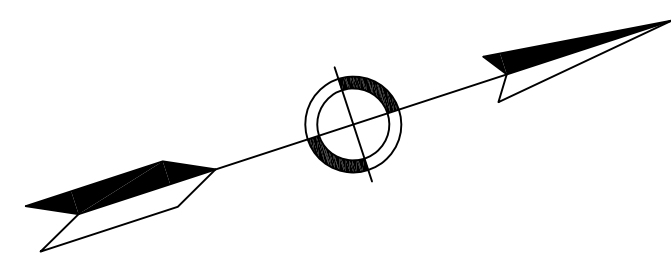

CONT. ON
SHEET 31

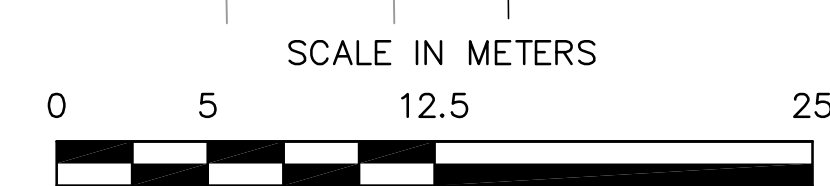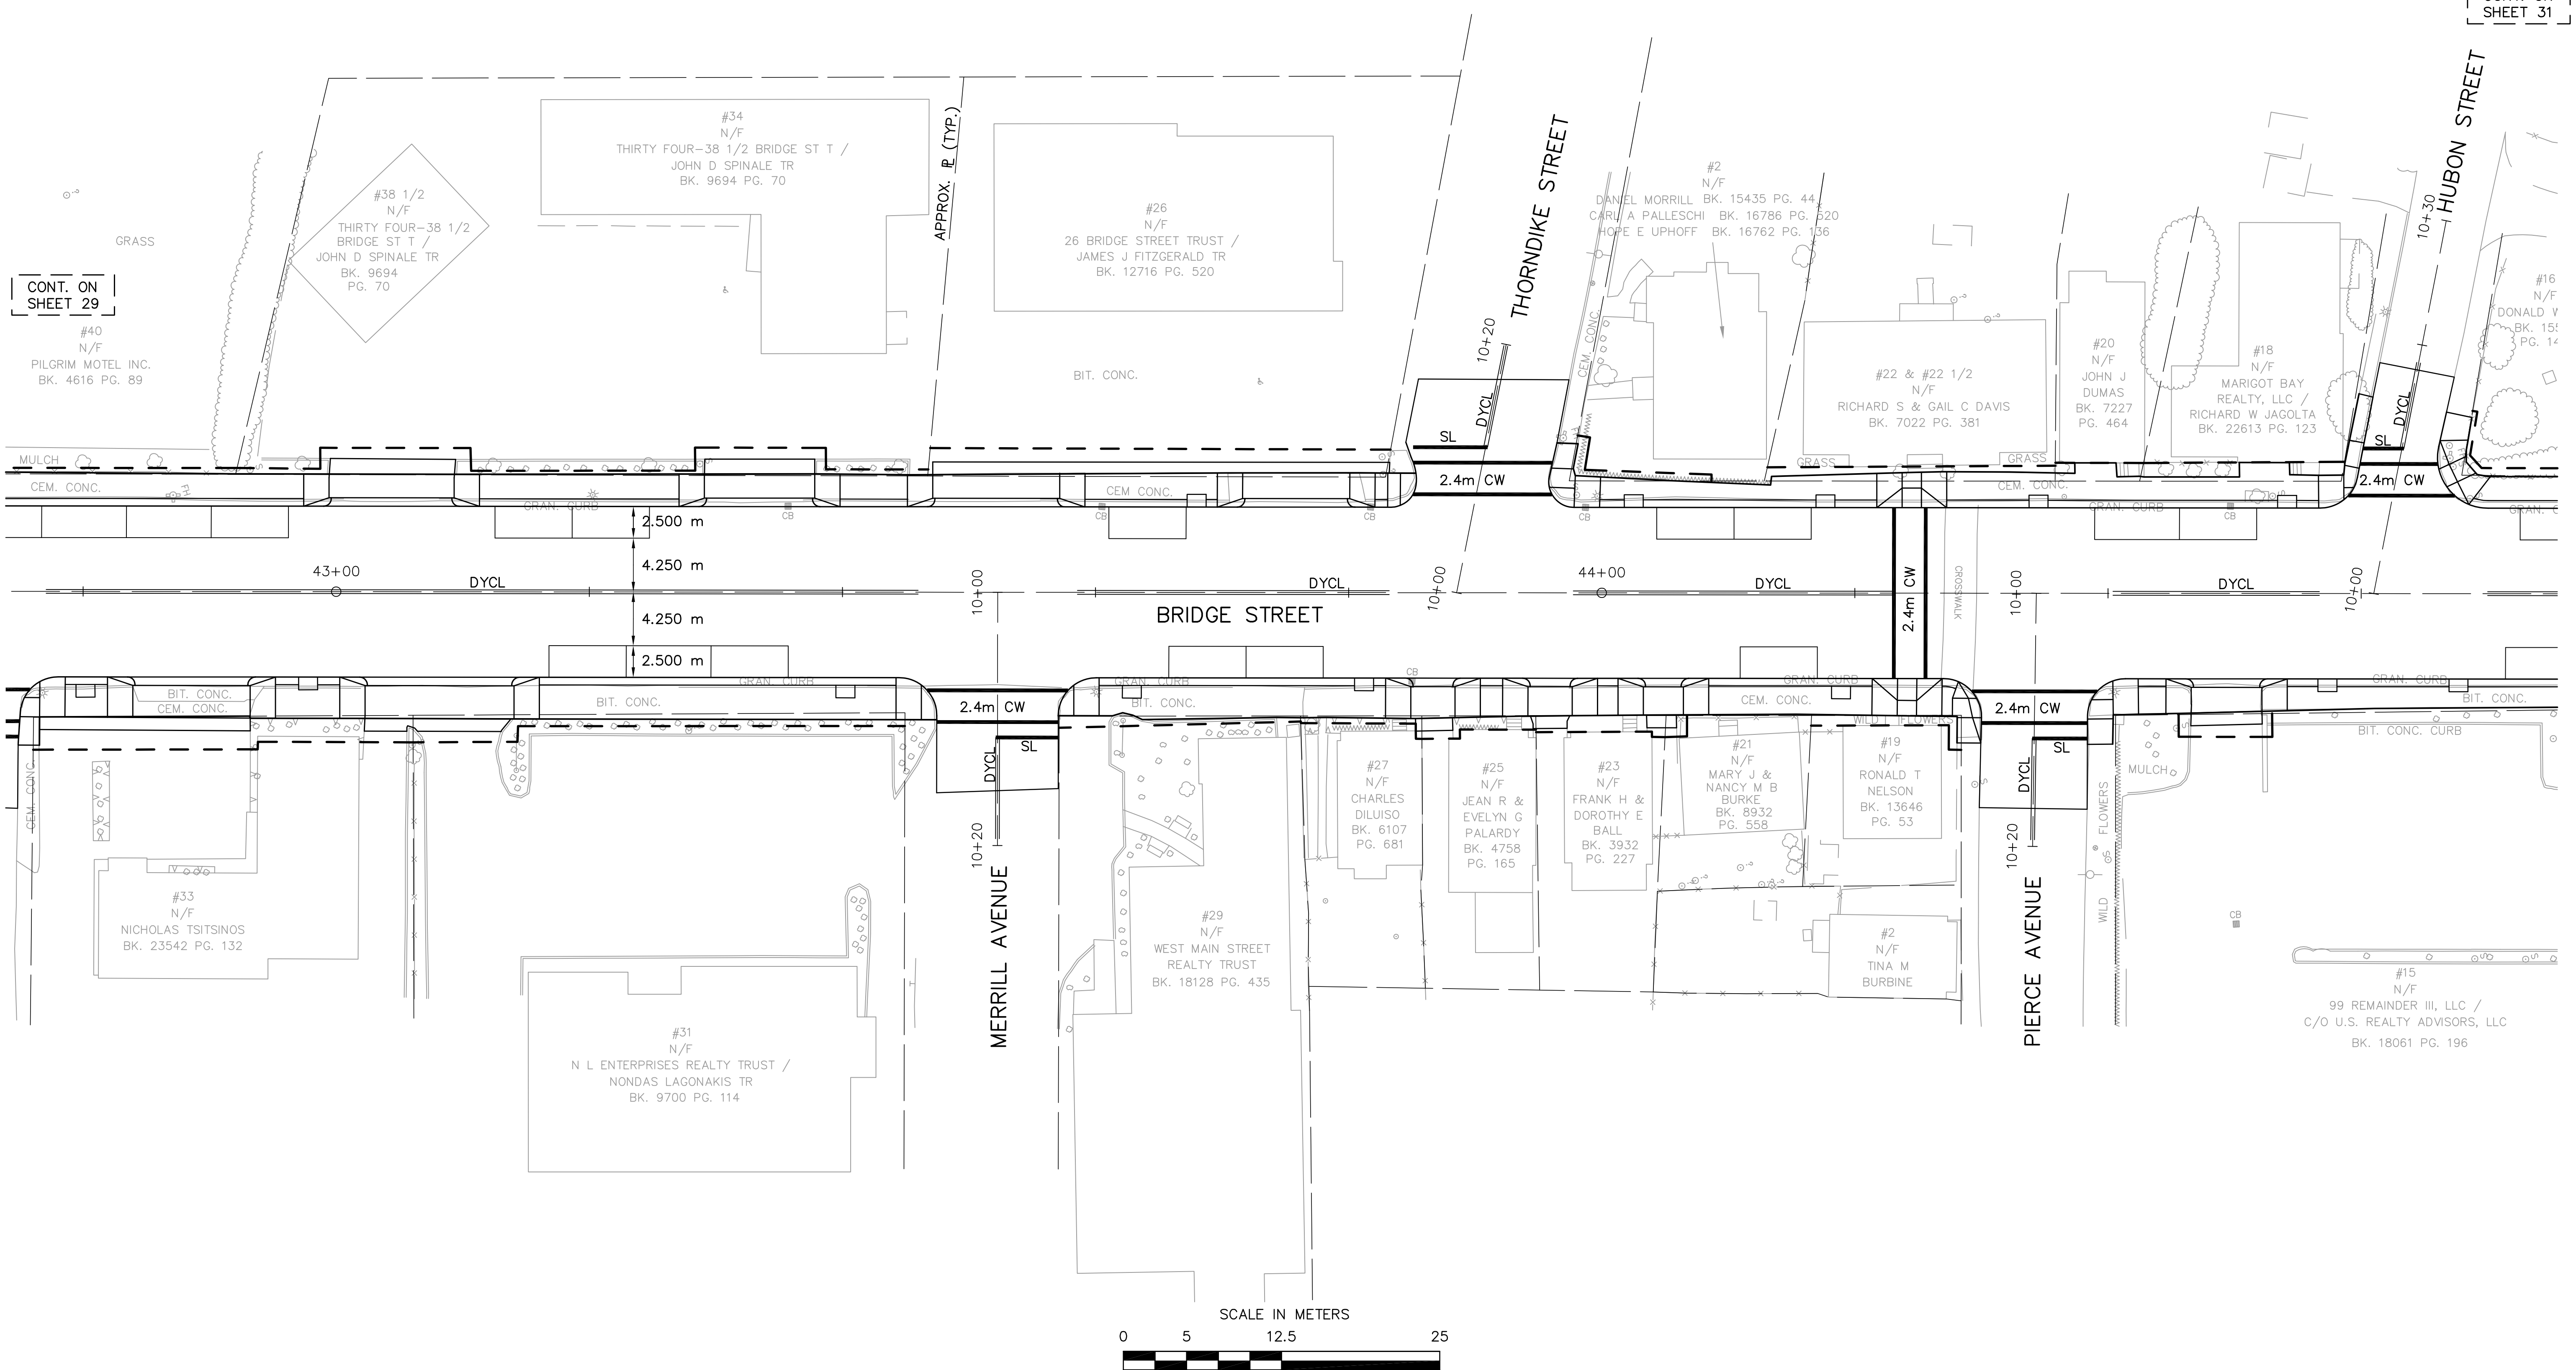

CONT. ON
SHEET 29

J:\Project\4985\Trans\Plot\4985P-ITS08.dwg 12/22/2006 10:17:26 AM EST