
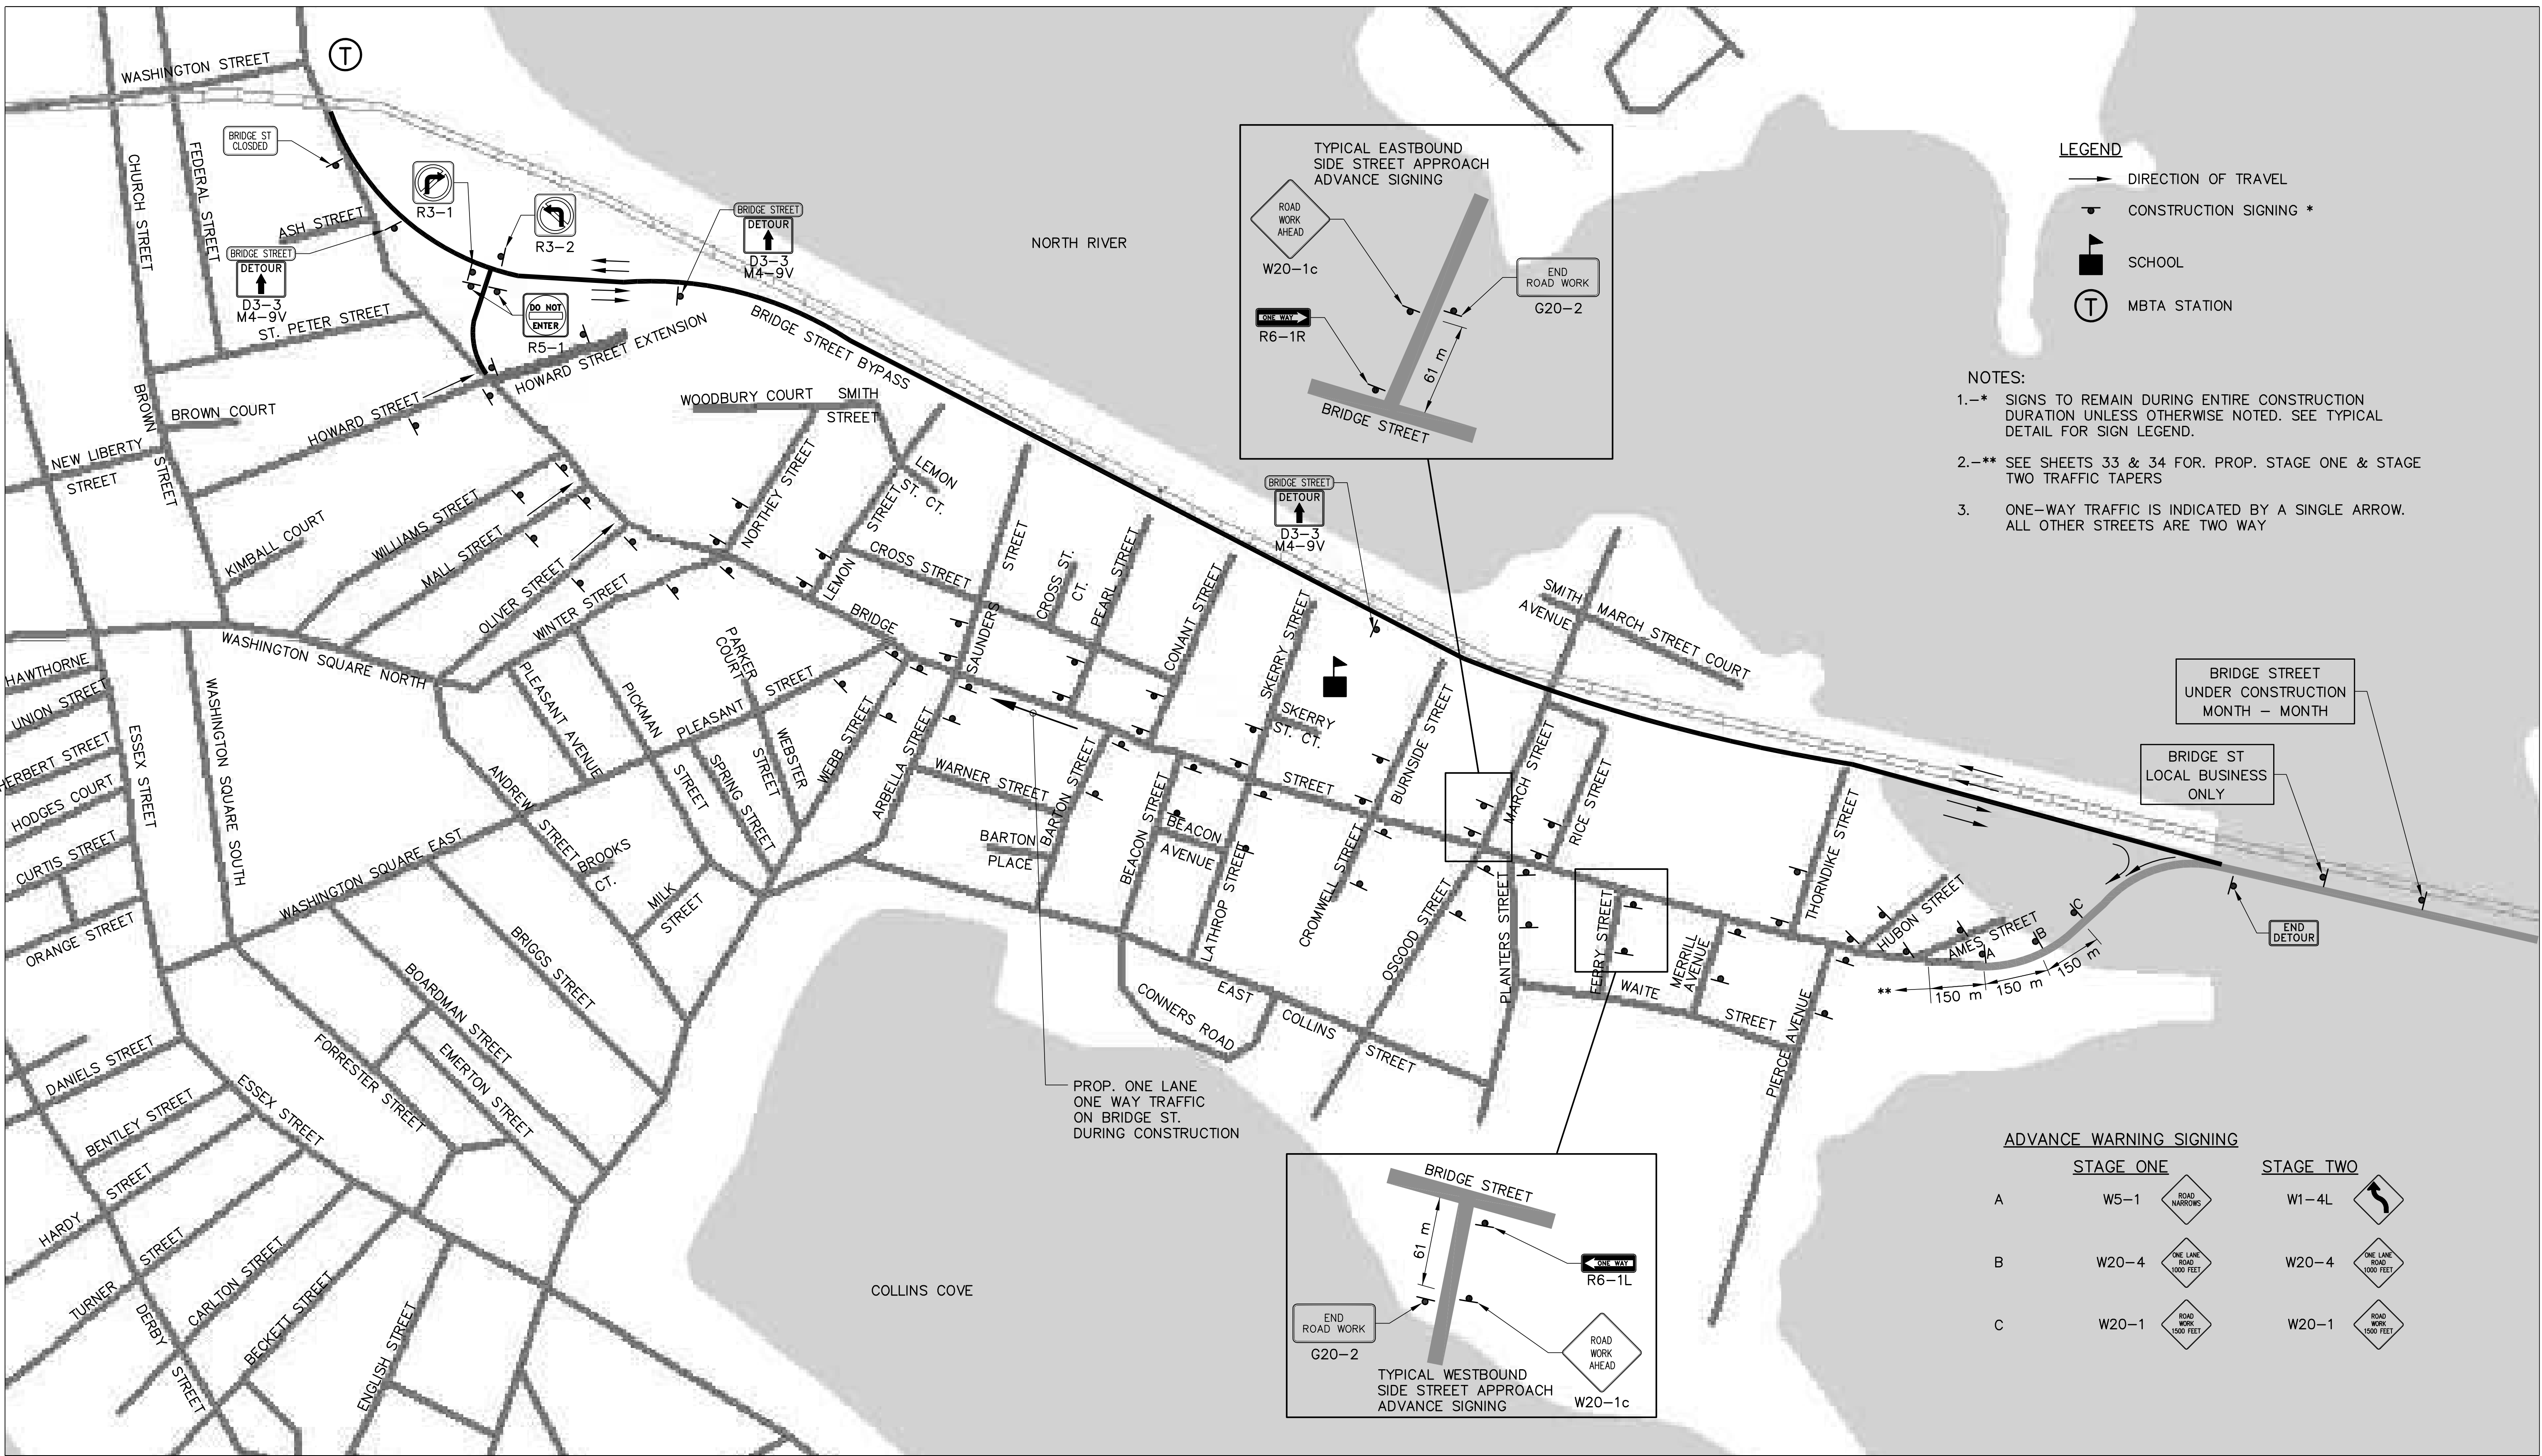
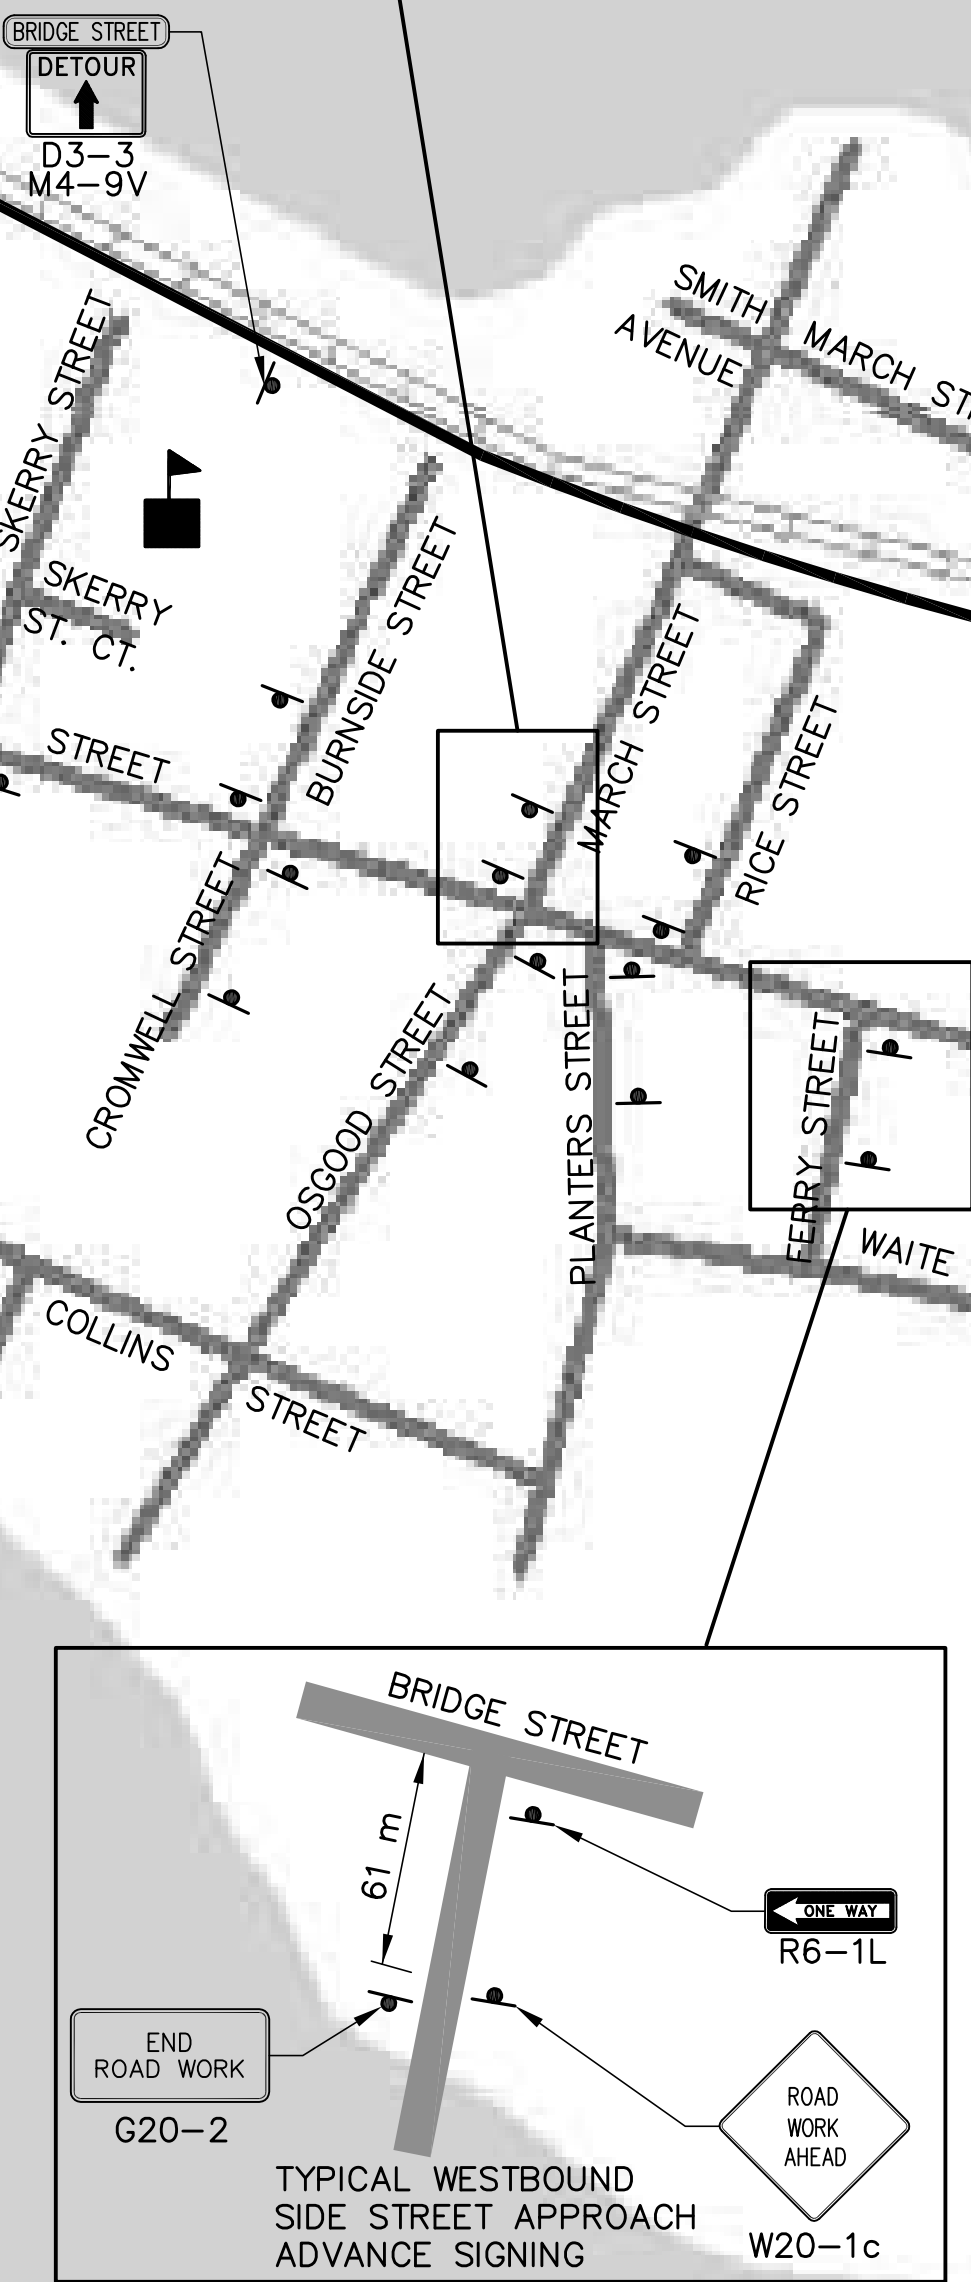


LEGEND

- DIRECTION OF TRAVEL
- CONSTRUCTION SIGNING *
- SCHOOL
- ⊙ MBTA STATION

NOTES:

- 1.-* SIGNS TO REMAIN DURING ENTIRE CONSTRUCTION DURATION UNLESS OTHERWISE NOTED. SEE TYPICAL DETAIL FOR SIGN LEGEND.
- 2.-** SEE SHEETS 33 & 34 FOR. PROP. STAGE ONE & STAGE TWO TRAFFIC TAPERS
3. ONE-WAY TRAFFIC IS INDICATED BY A SINGLE ARROW. ALL OTHER STREETS ARE TWO WAY

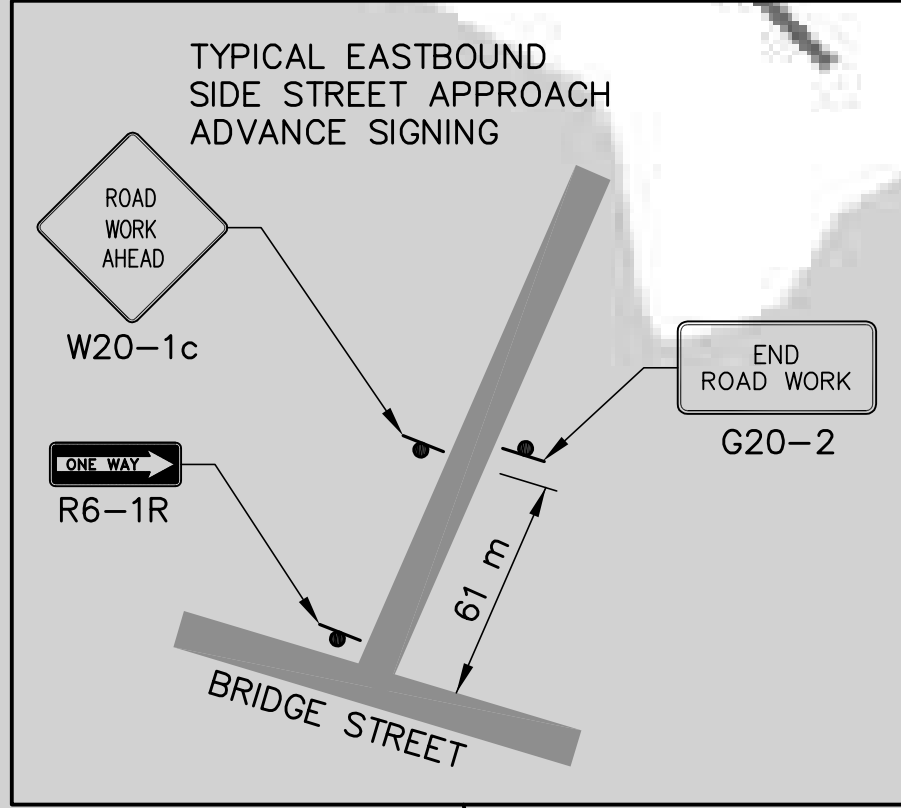

BRIDGE STREET UNDER CONSTRUCTION MONTH - MONTH

BRIDGE ST LOCAL BUSINESS ONLY

END DETOUR

PROP. ONE LANE ONE WAY TRAFFIC ON BRIDGE ST. DURING CONSTRUCTION

ADVANCE WARNING SIGNING

	STAGE ONE	STAGE TWO
A	W5-1	W1-4L
B	W20-4	W20-4
C	W20-1	W20-1

