


SALEM BRIDGE STREET			
STATE	FED. AID PROJ. NO.	SHEET NO.	TOTAL SHEETS
MASS.		52	81
PROJECT FILE NO. 601017			

CROSS SECTIONS  
STA. 35+16 TO 35+38

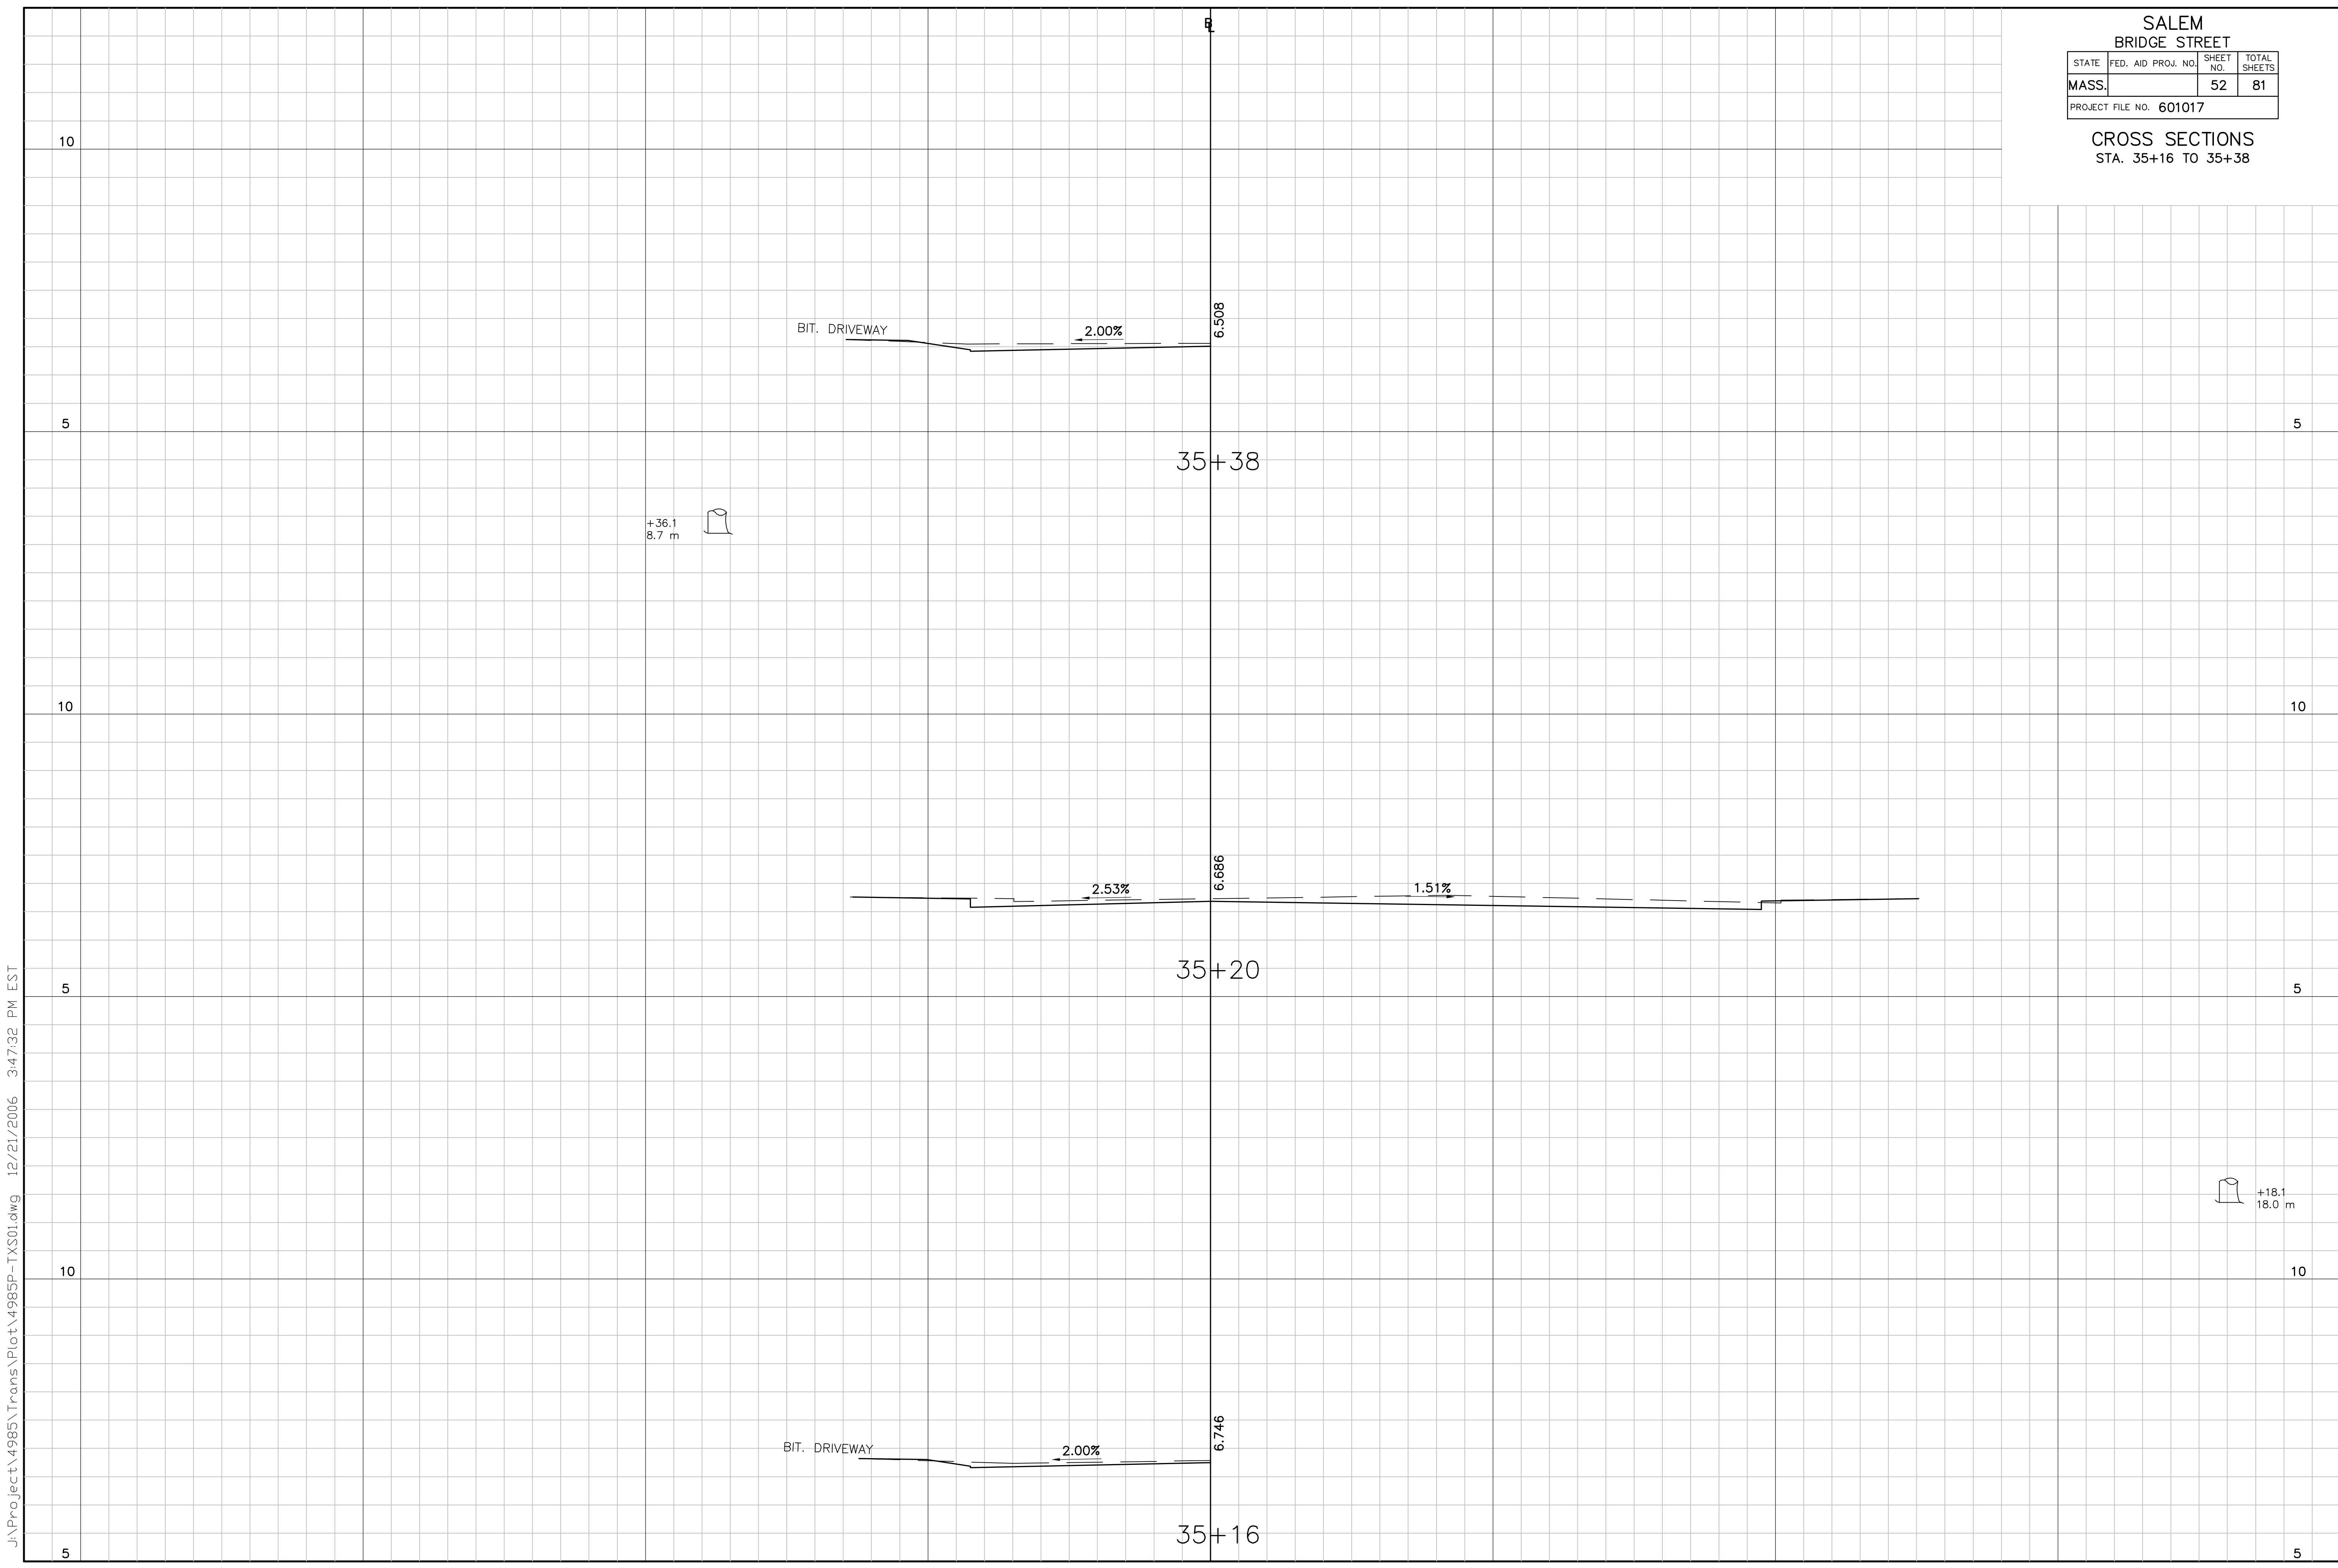

J:\Project\4985\Trans\Plot\4985P-TX501.dwg 12/21/2006 3:47:32 PM EST