


| SALEM BRIDGE STREET | | | |
|-------------------------|--------------------|-----------|--------------|
| STATE | FED. AID PROJ. NO. | SHEET NO. | TOTAL SHEETS |
| MASS. | | 55 | 81 |
| PROJECT FILE NO. 601017 | | | |

CROSS SECTIONS
STA. 36+04 TO 36+36

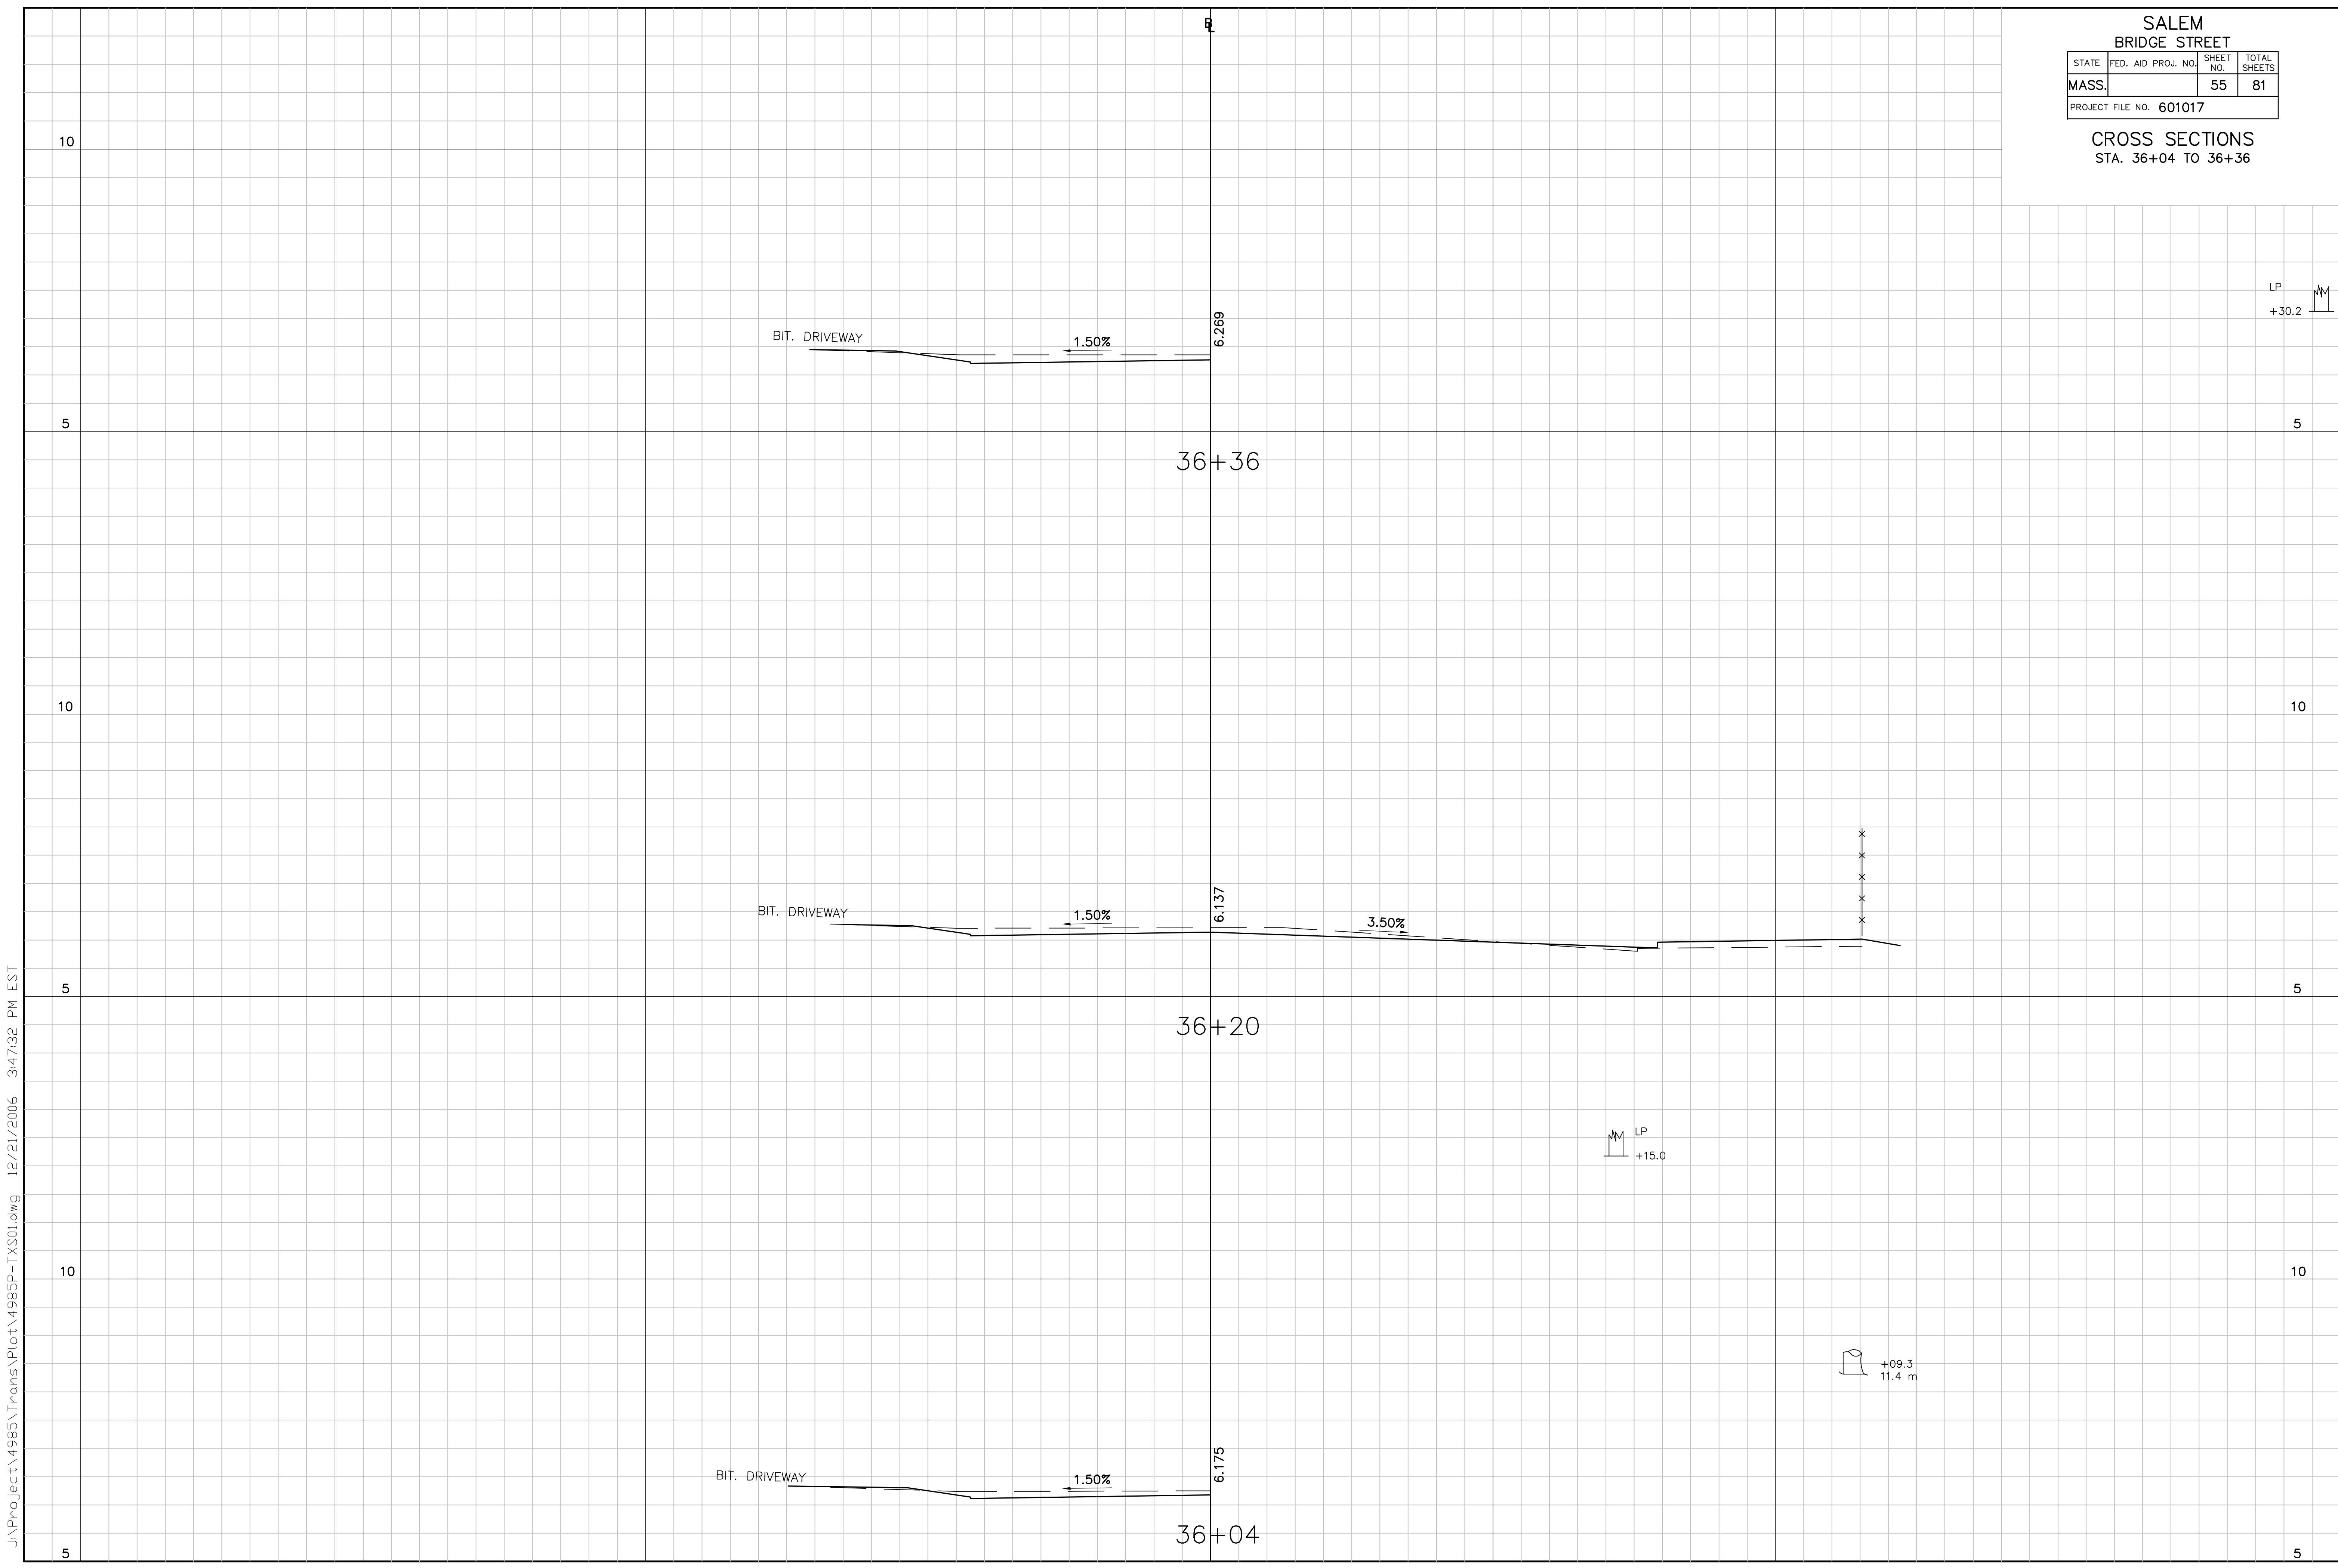

J:\Project\4985\Trans\Plot\4985P-TX501.dwg 12/21/2006 3:47:32 PM EST