



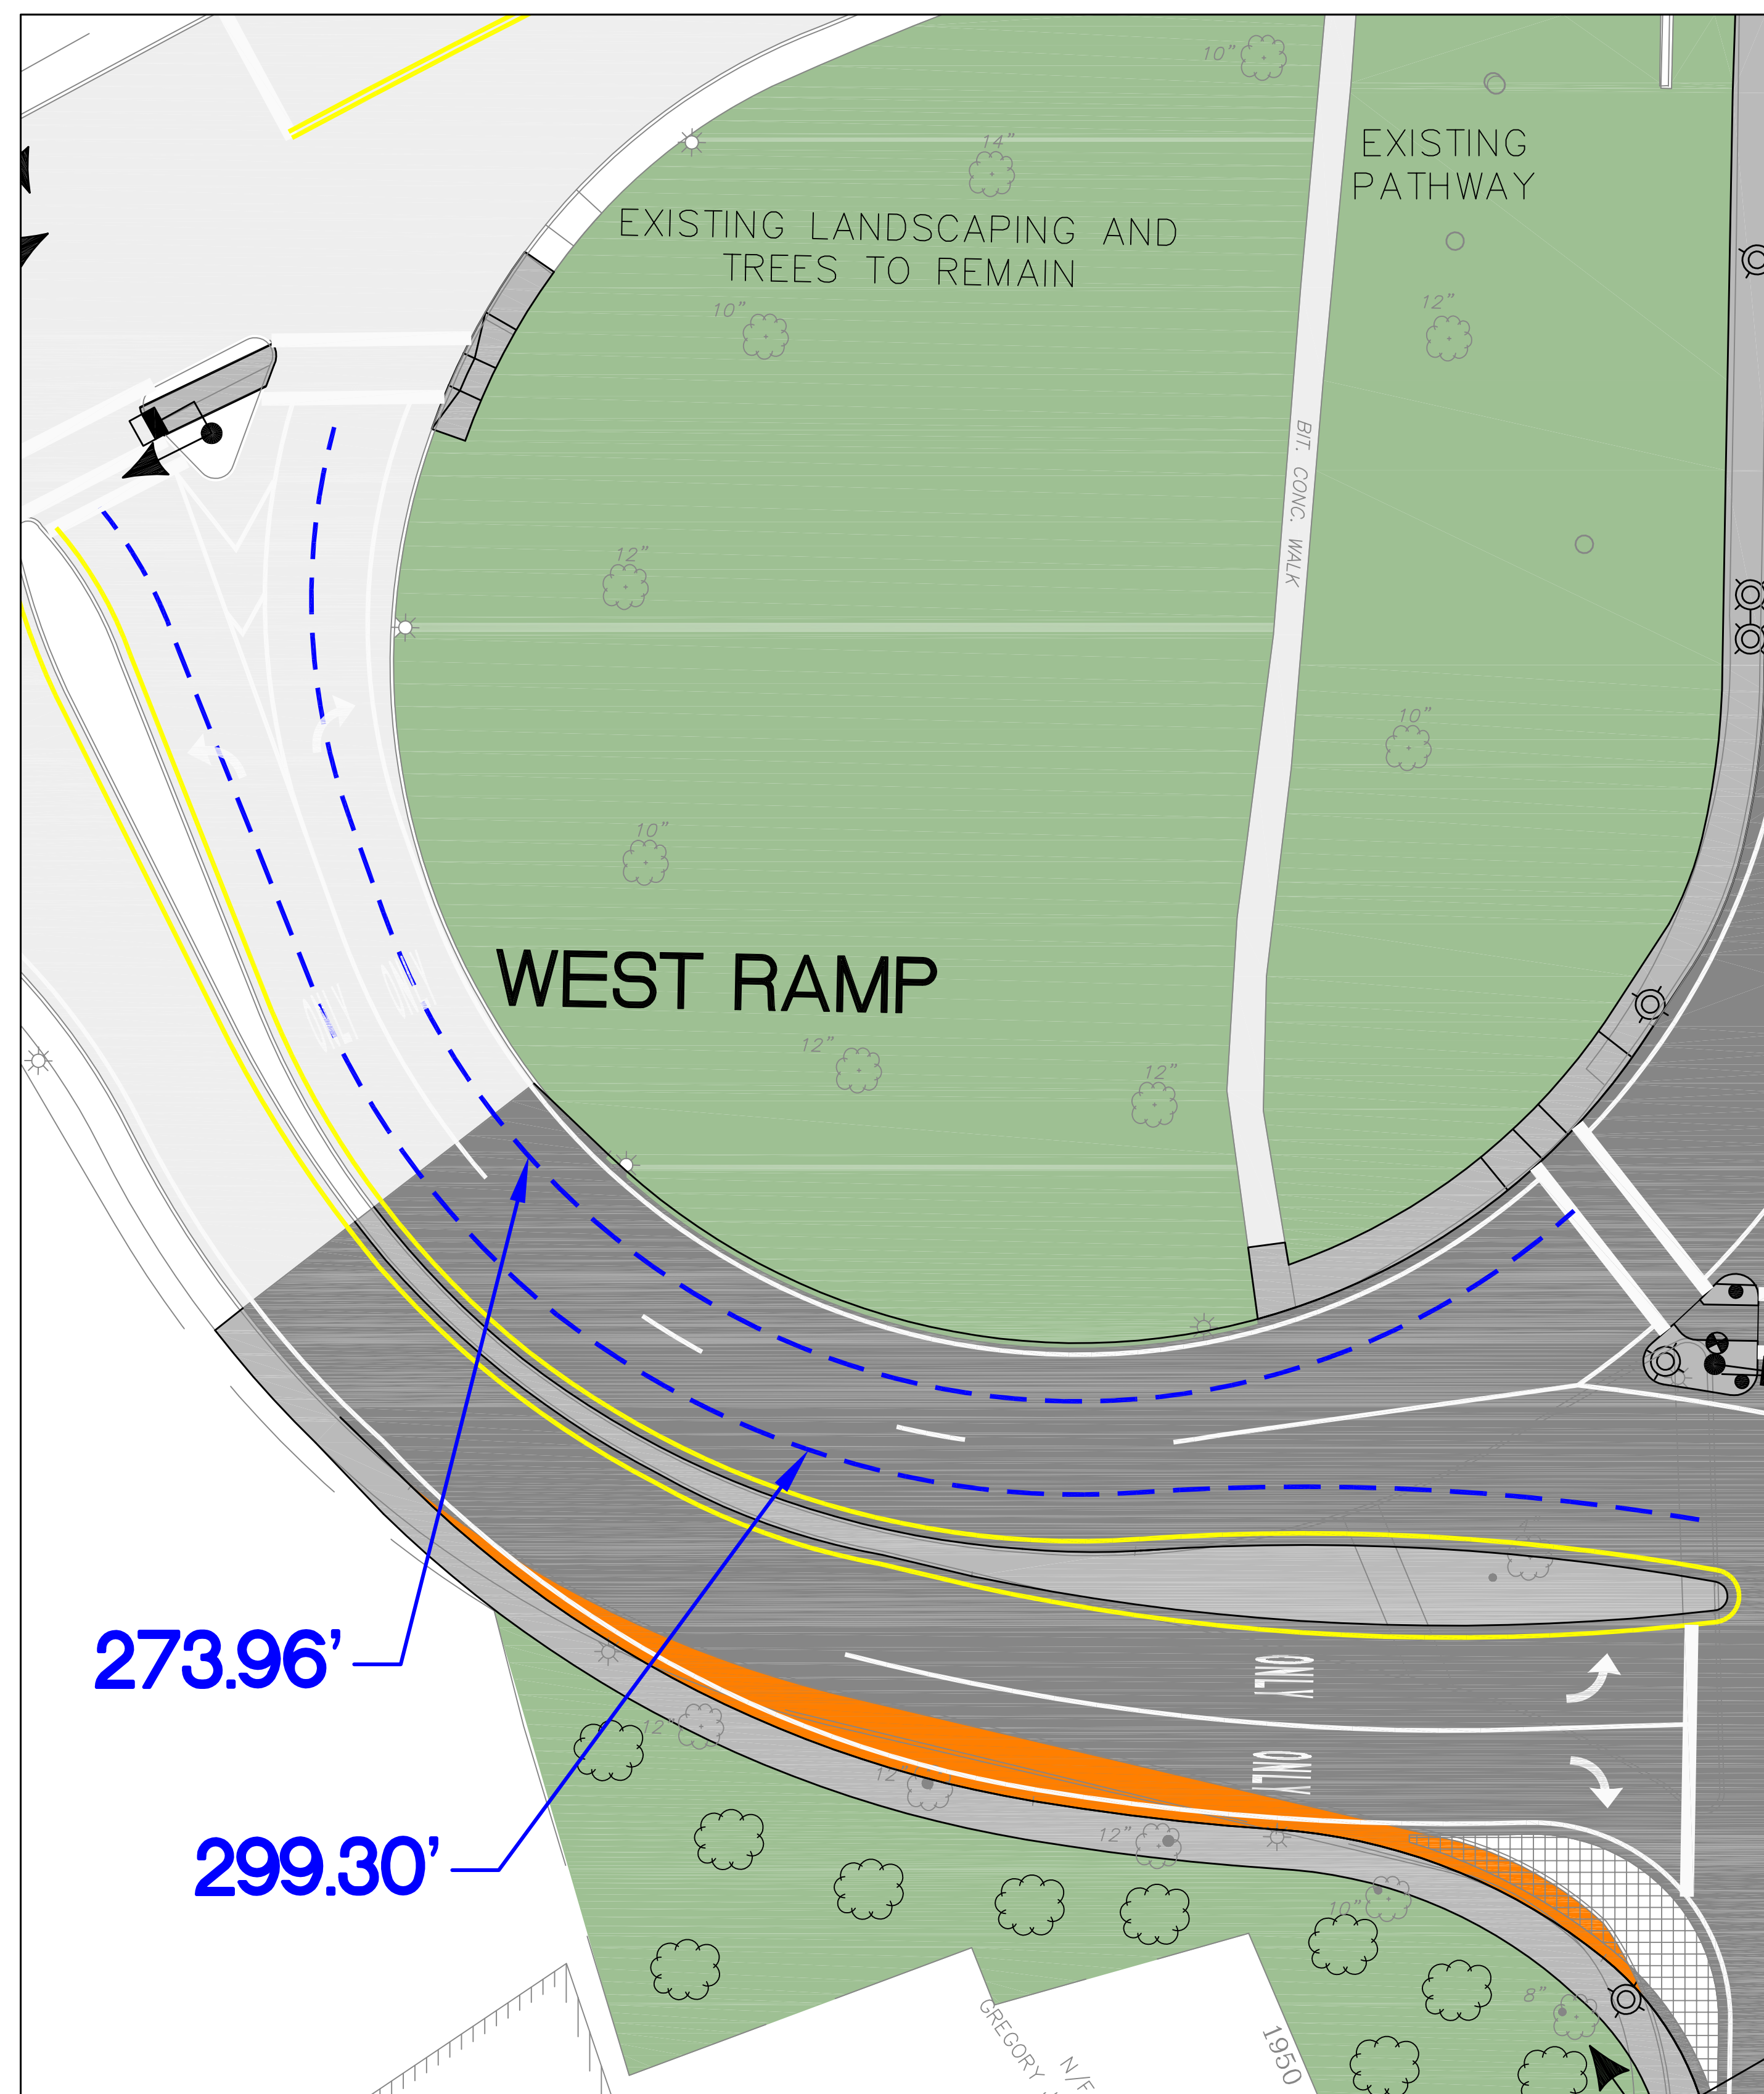

BEFORE

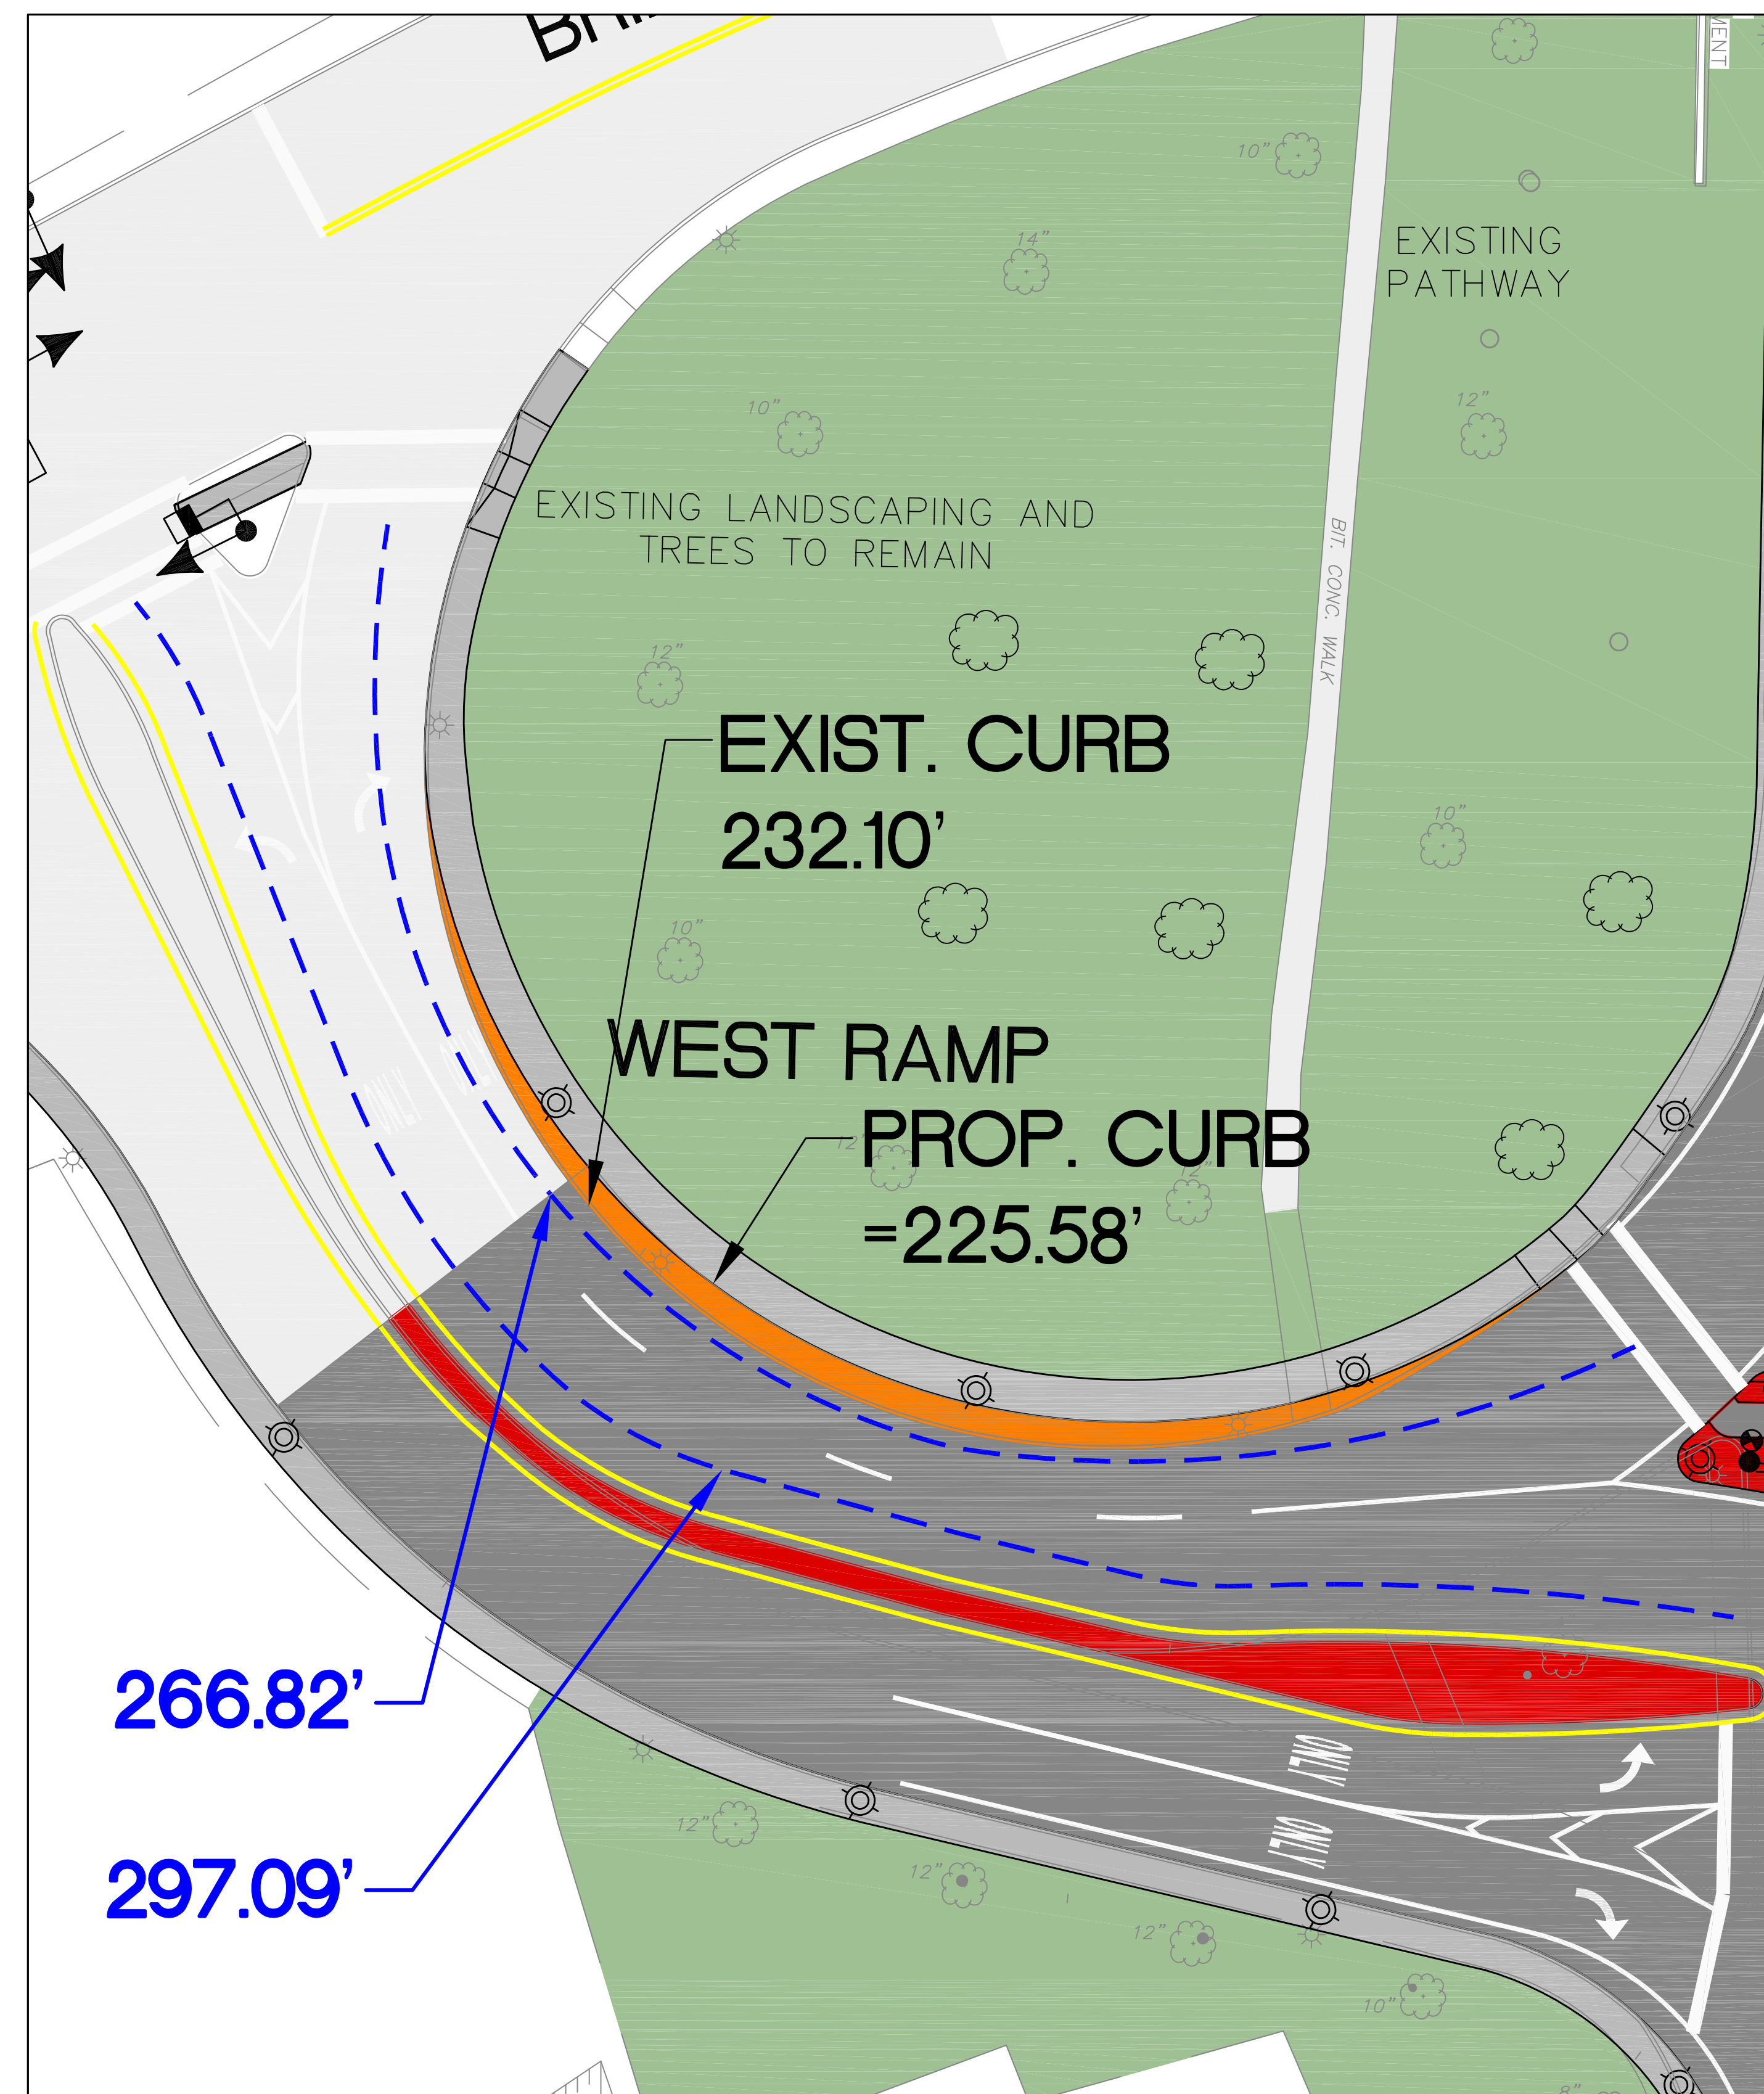

AFTER

RAMP LENGTHS