



# Site Plan

J. MICHAEL RUANE JUSTICE CENTER & SALEM TRIAL COURTS




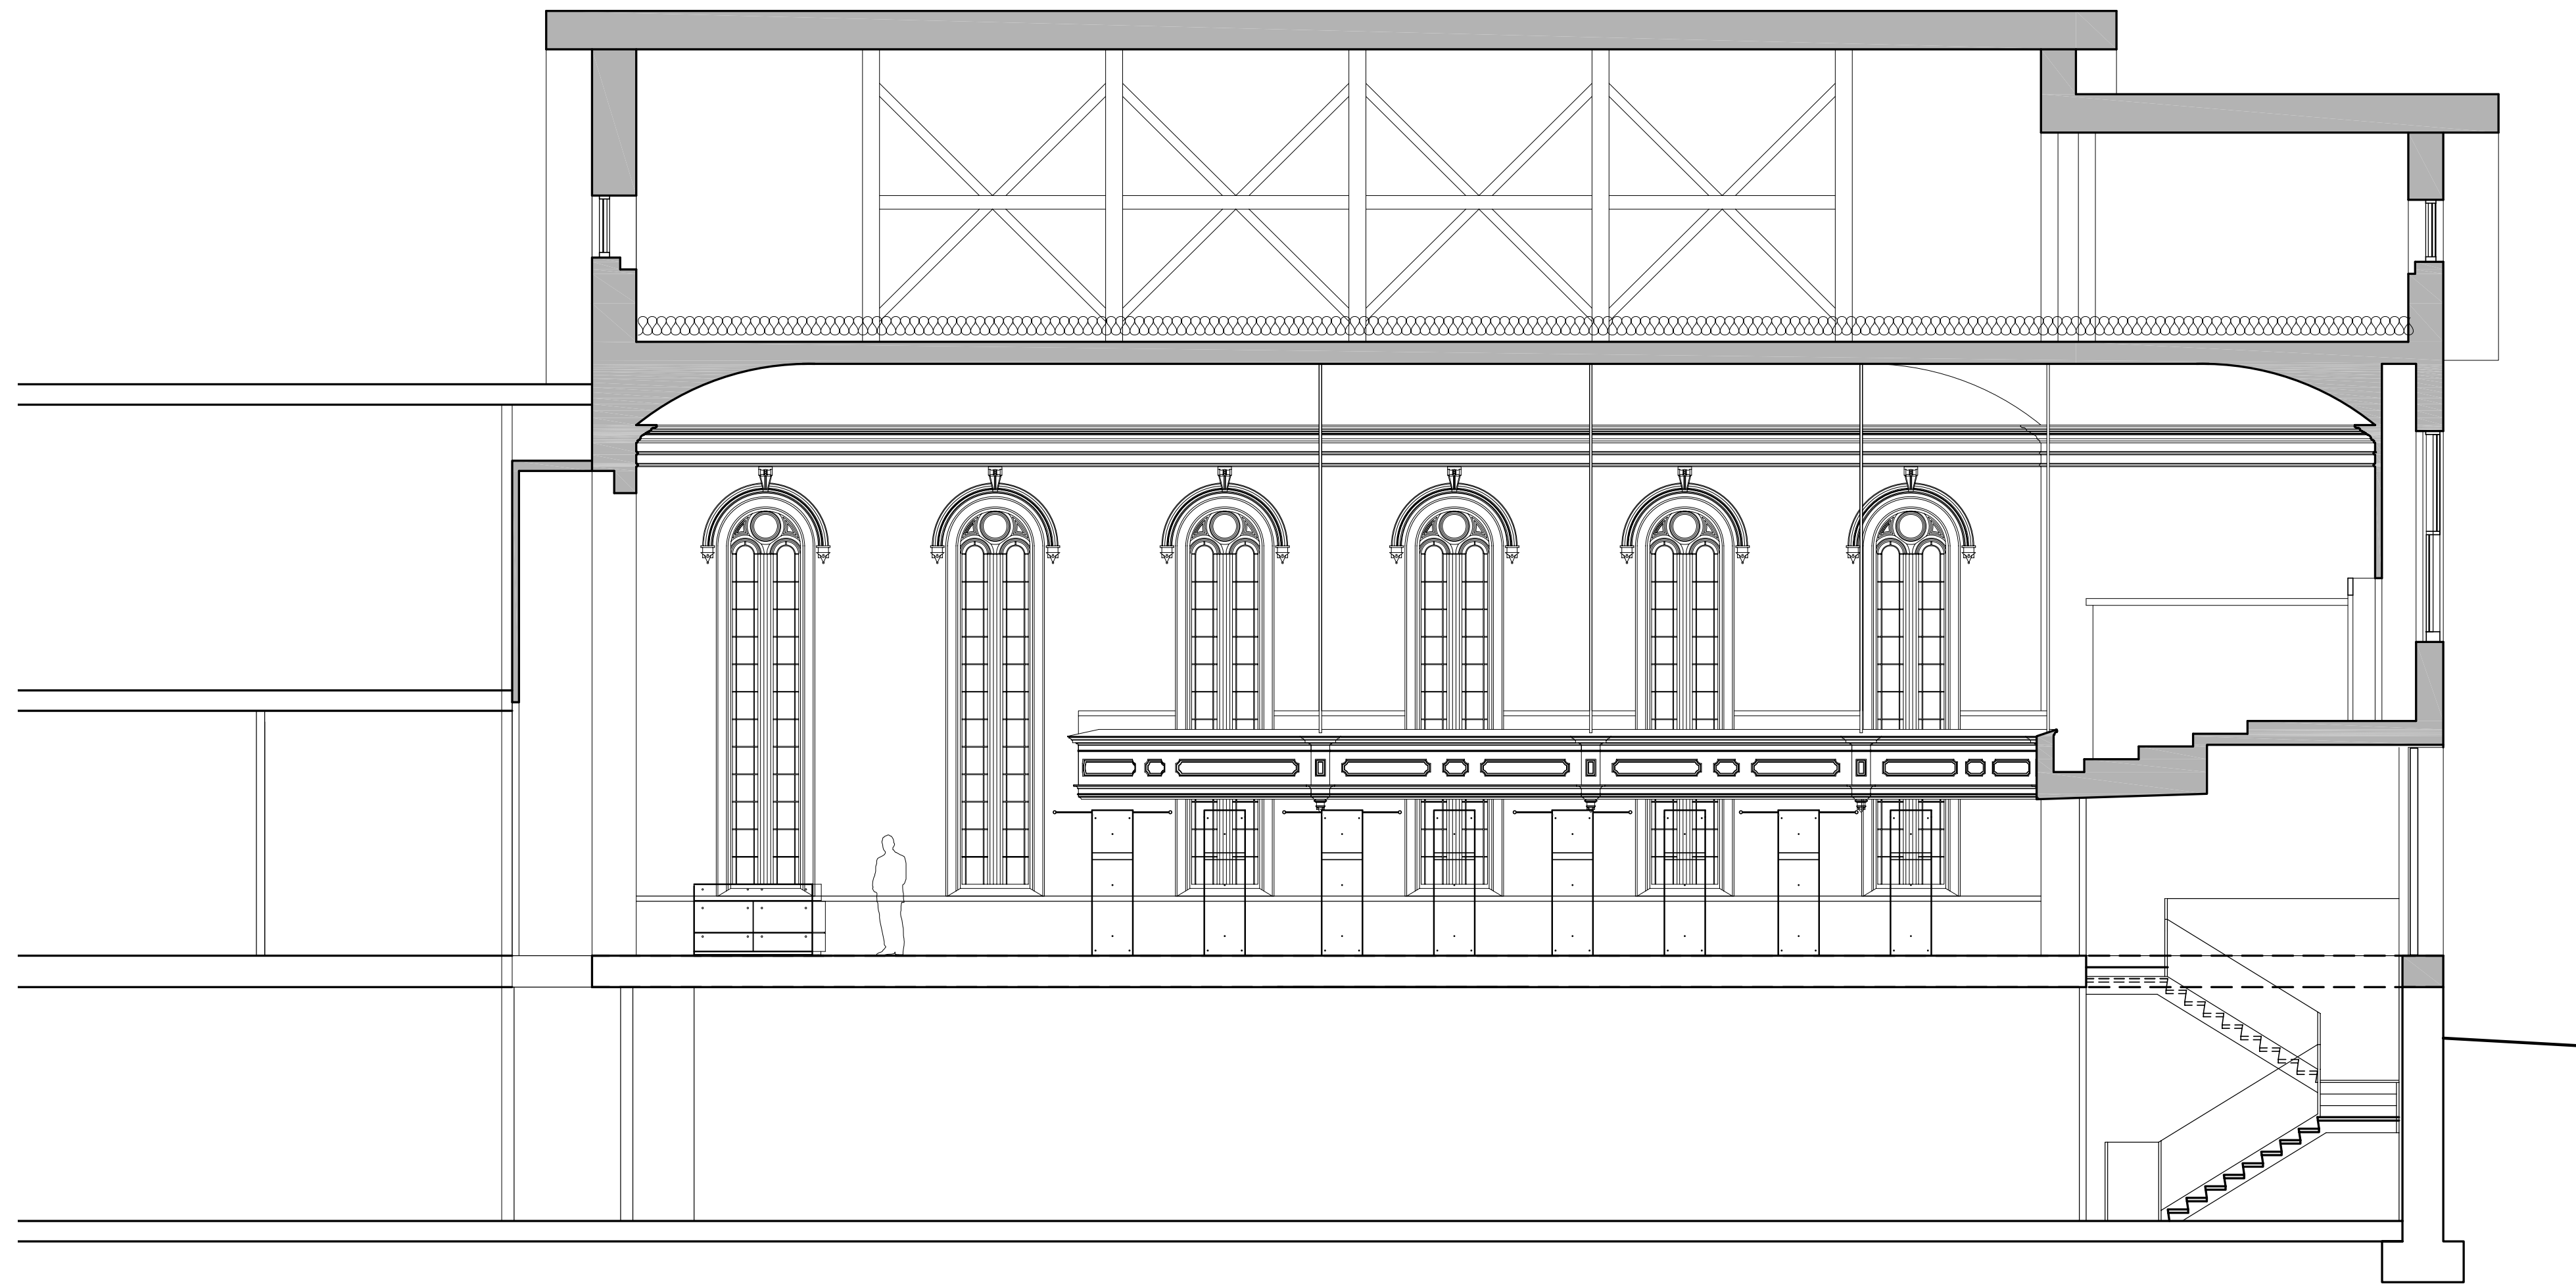


Section facing East

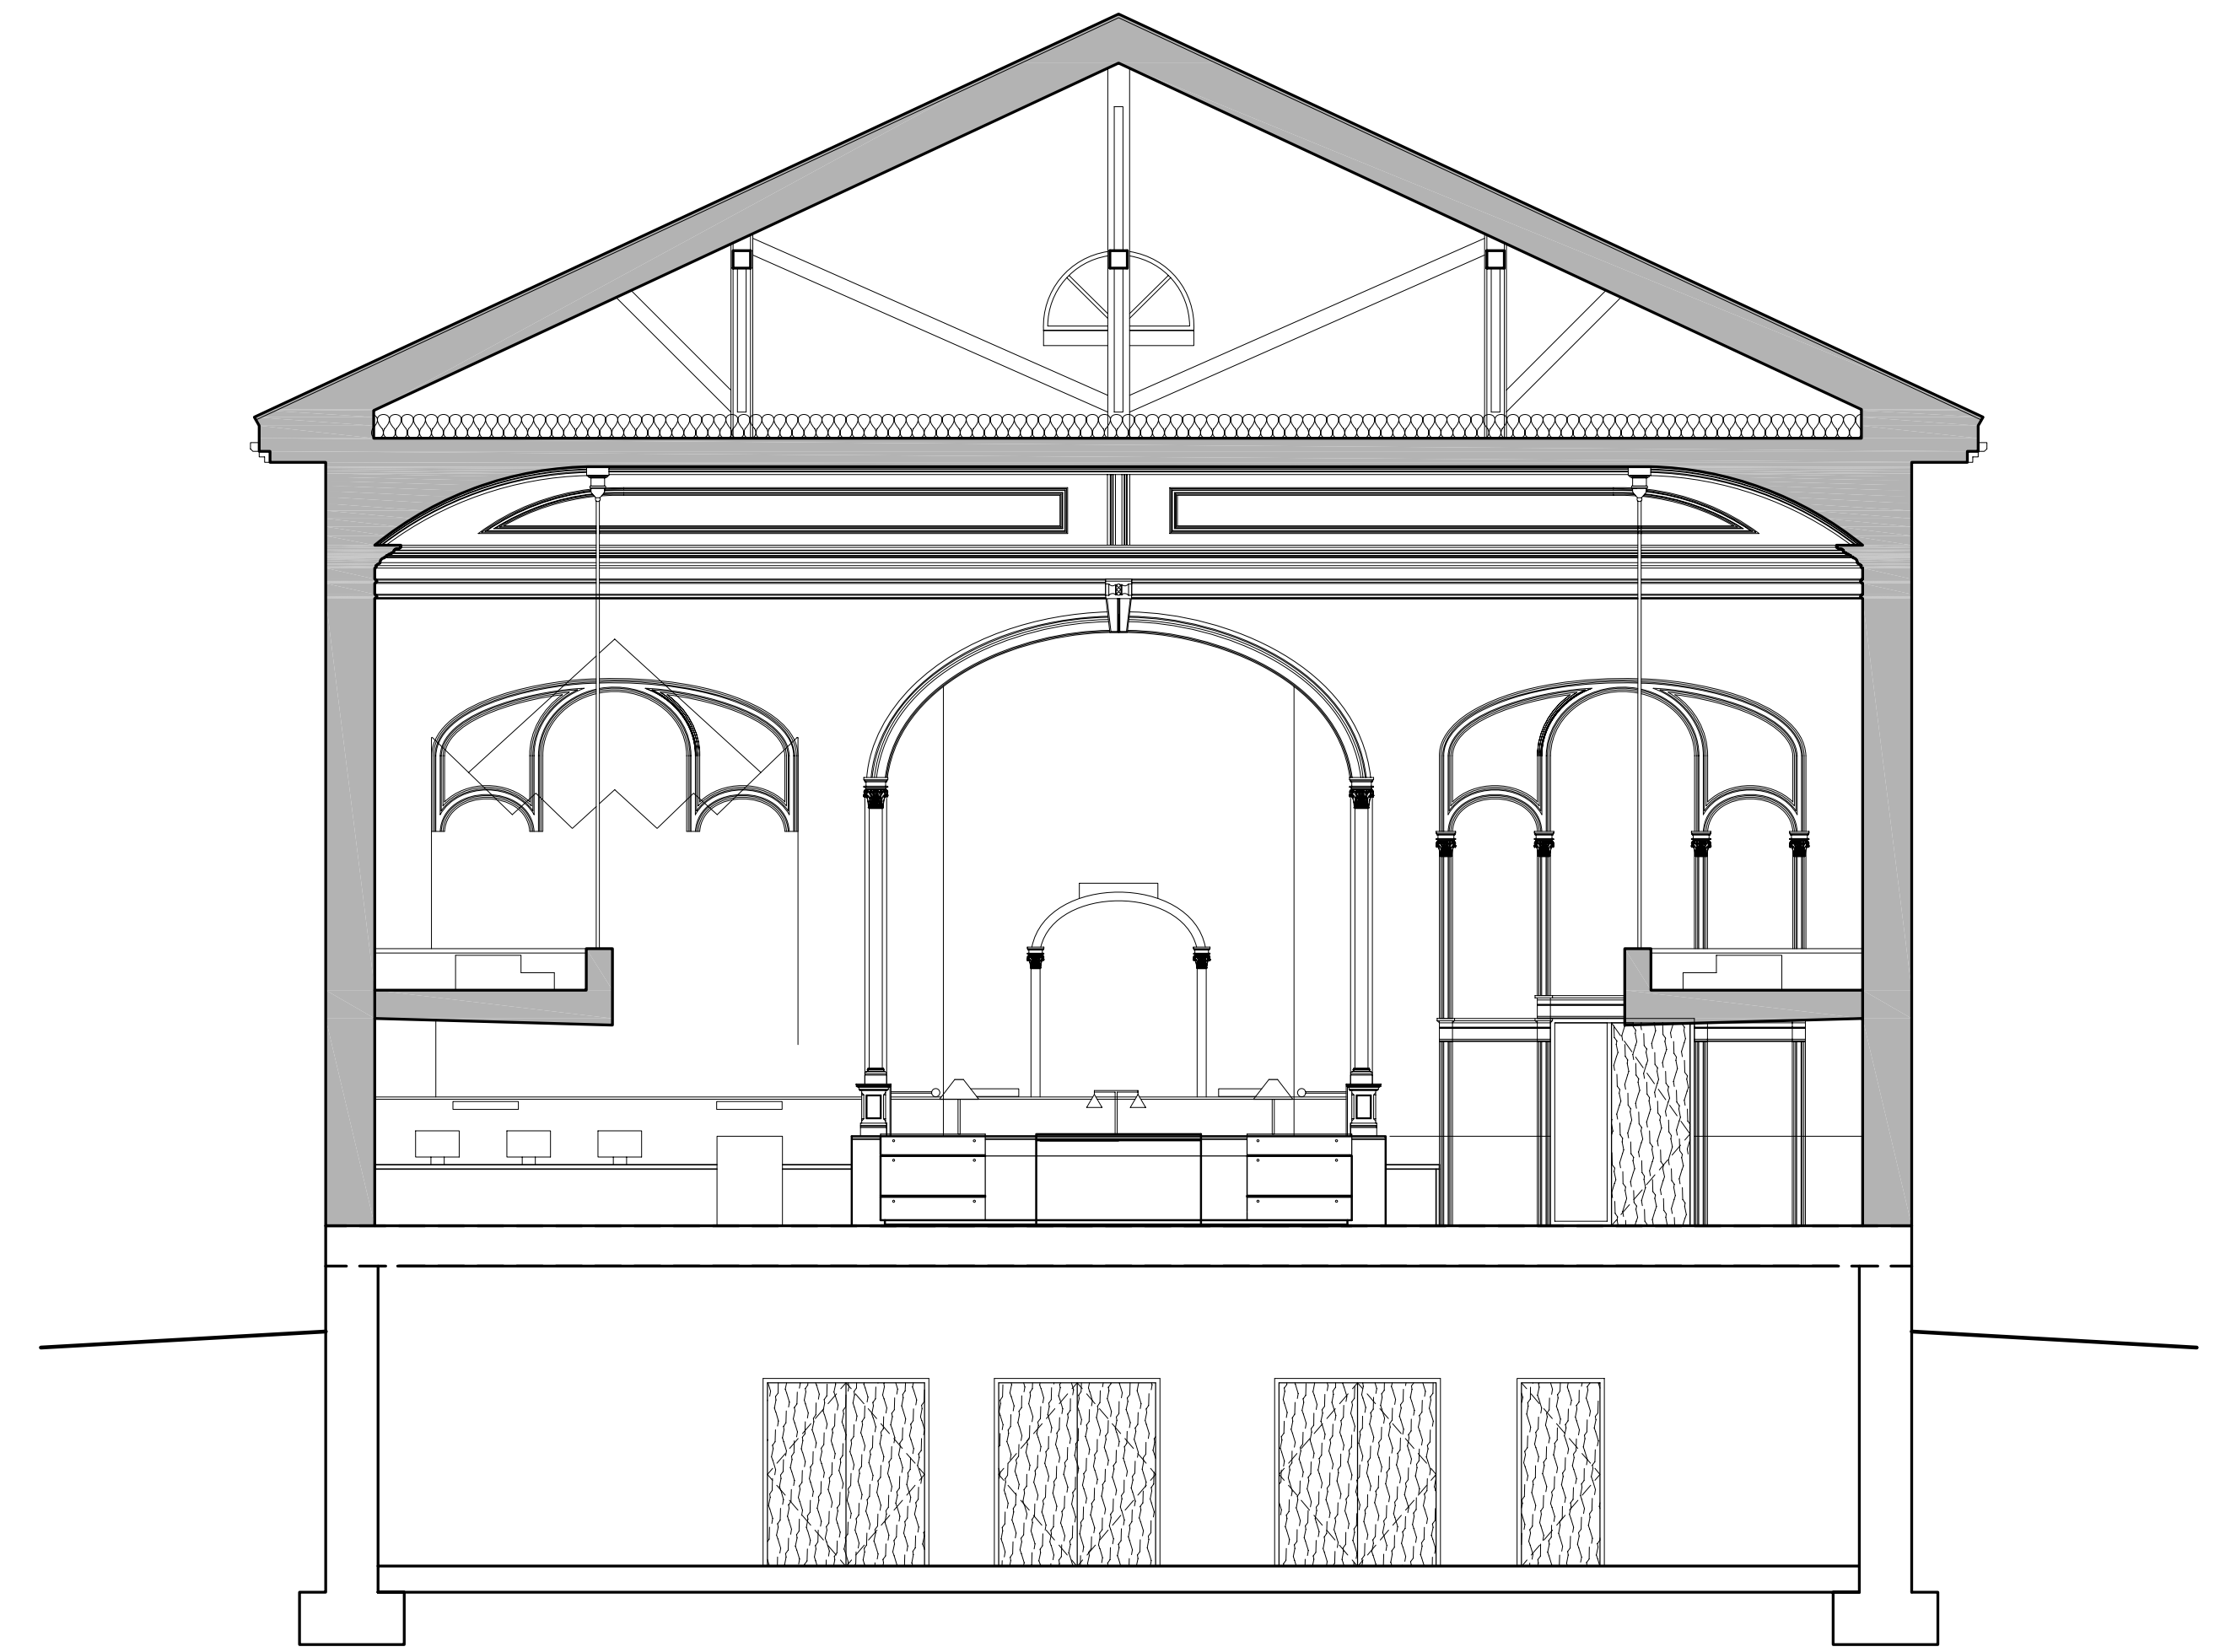

Section facing North

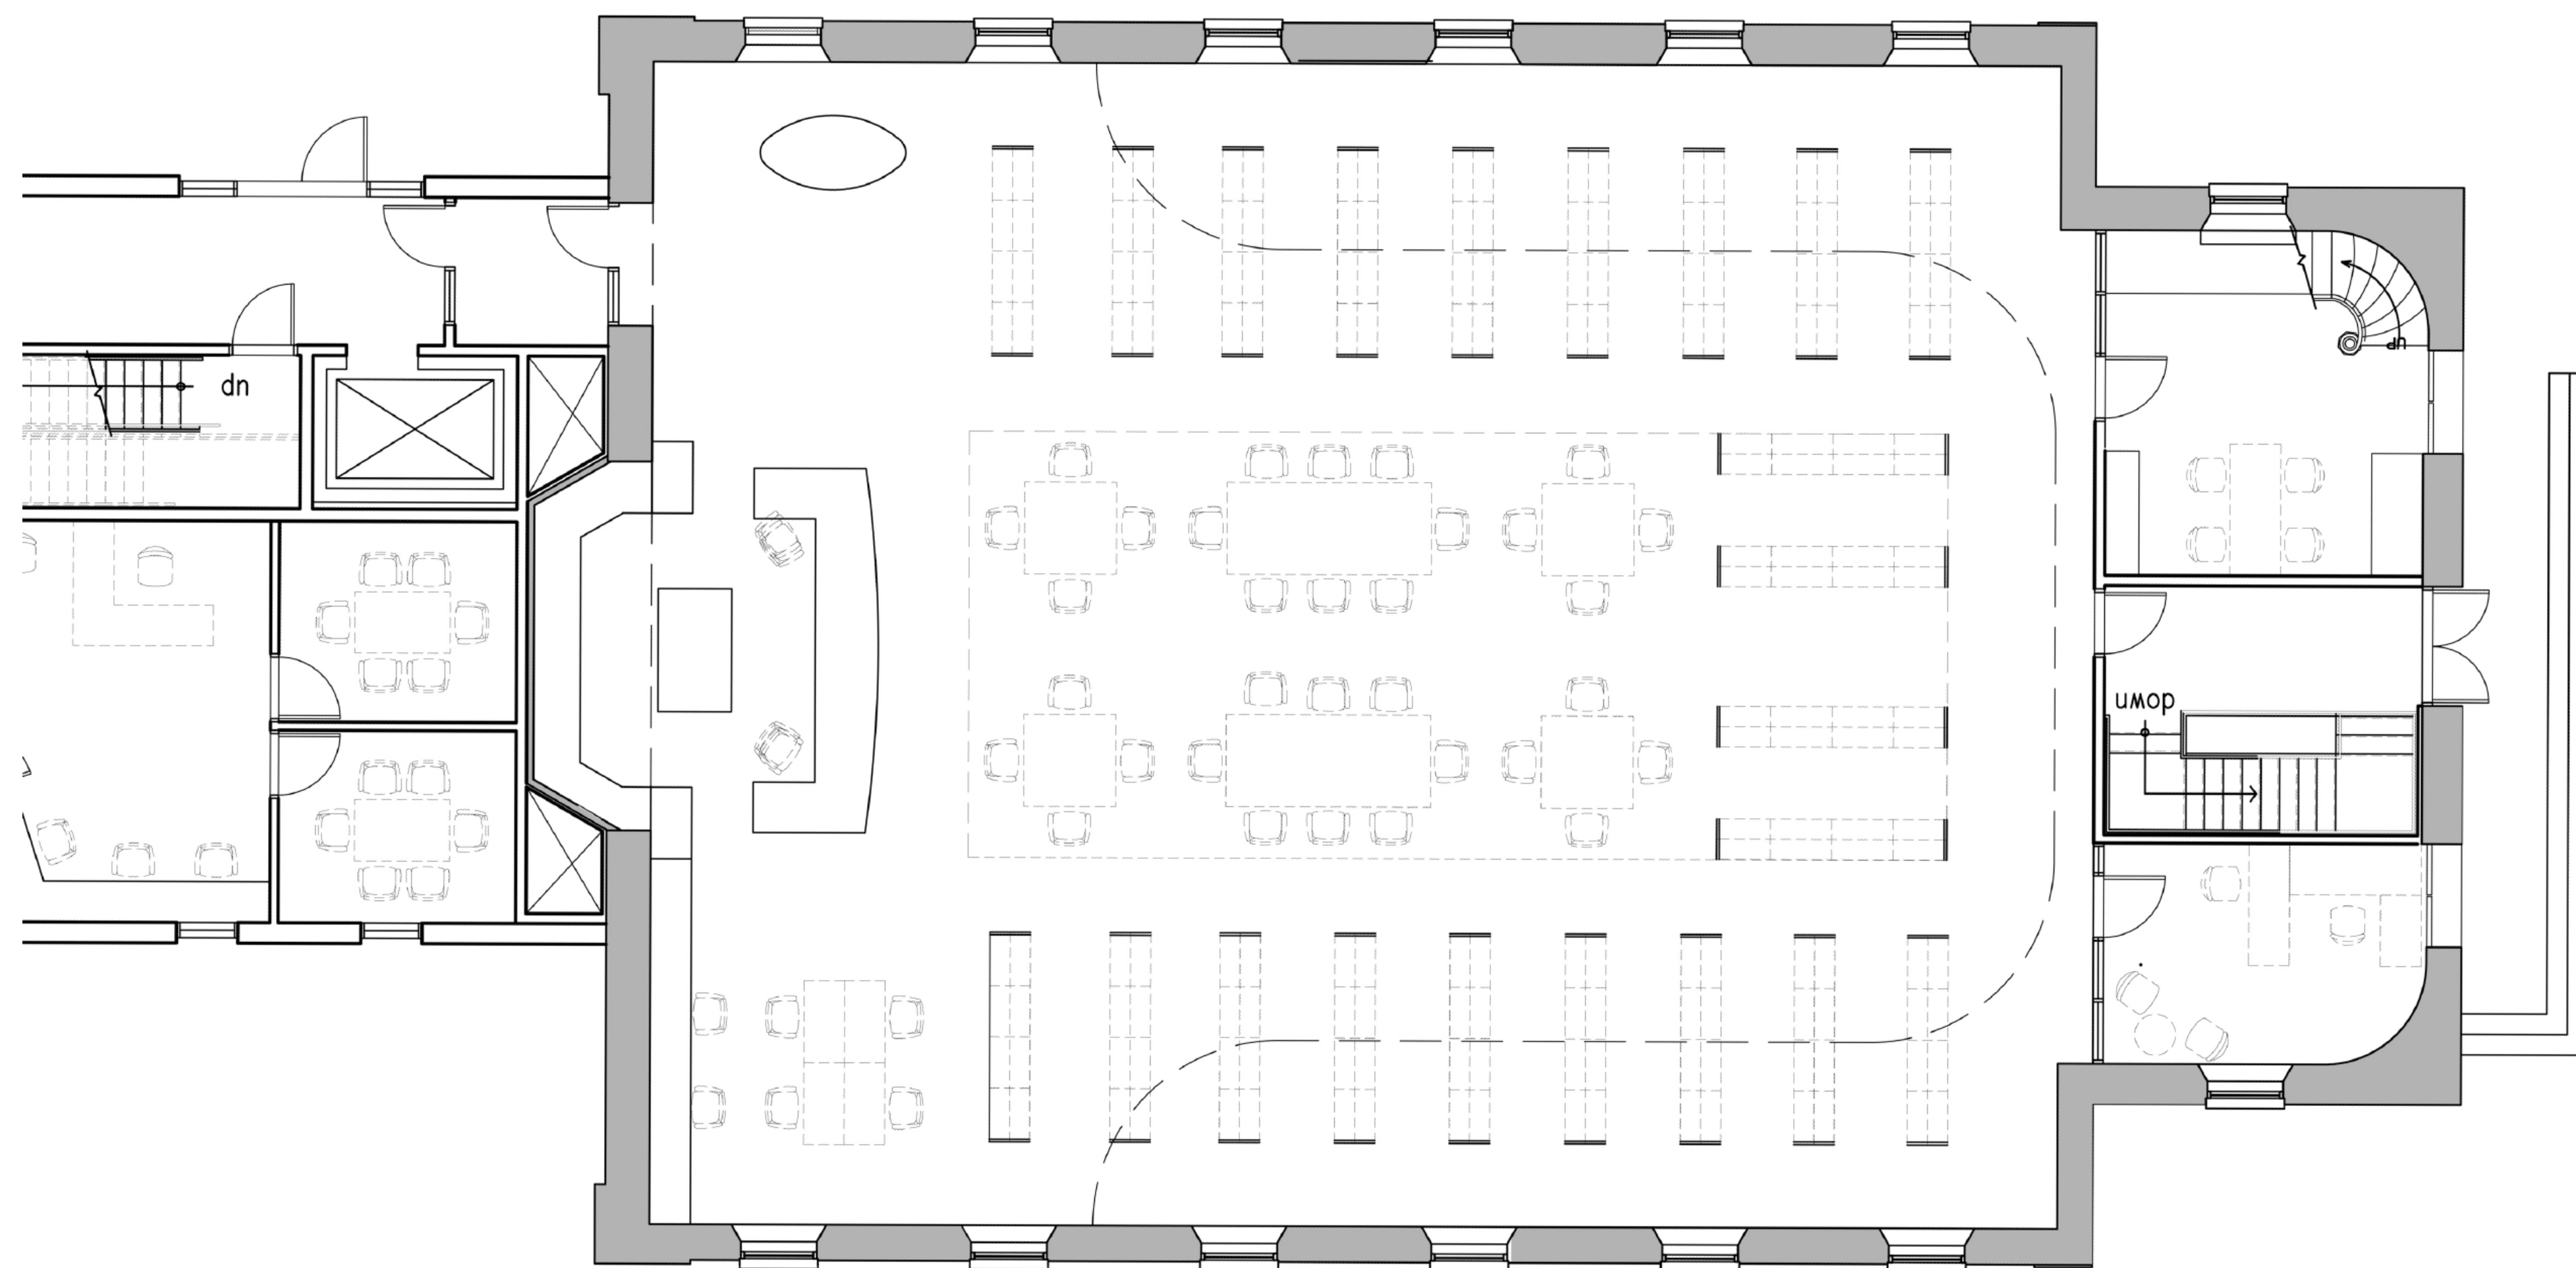

Ground Floor Plan

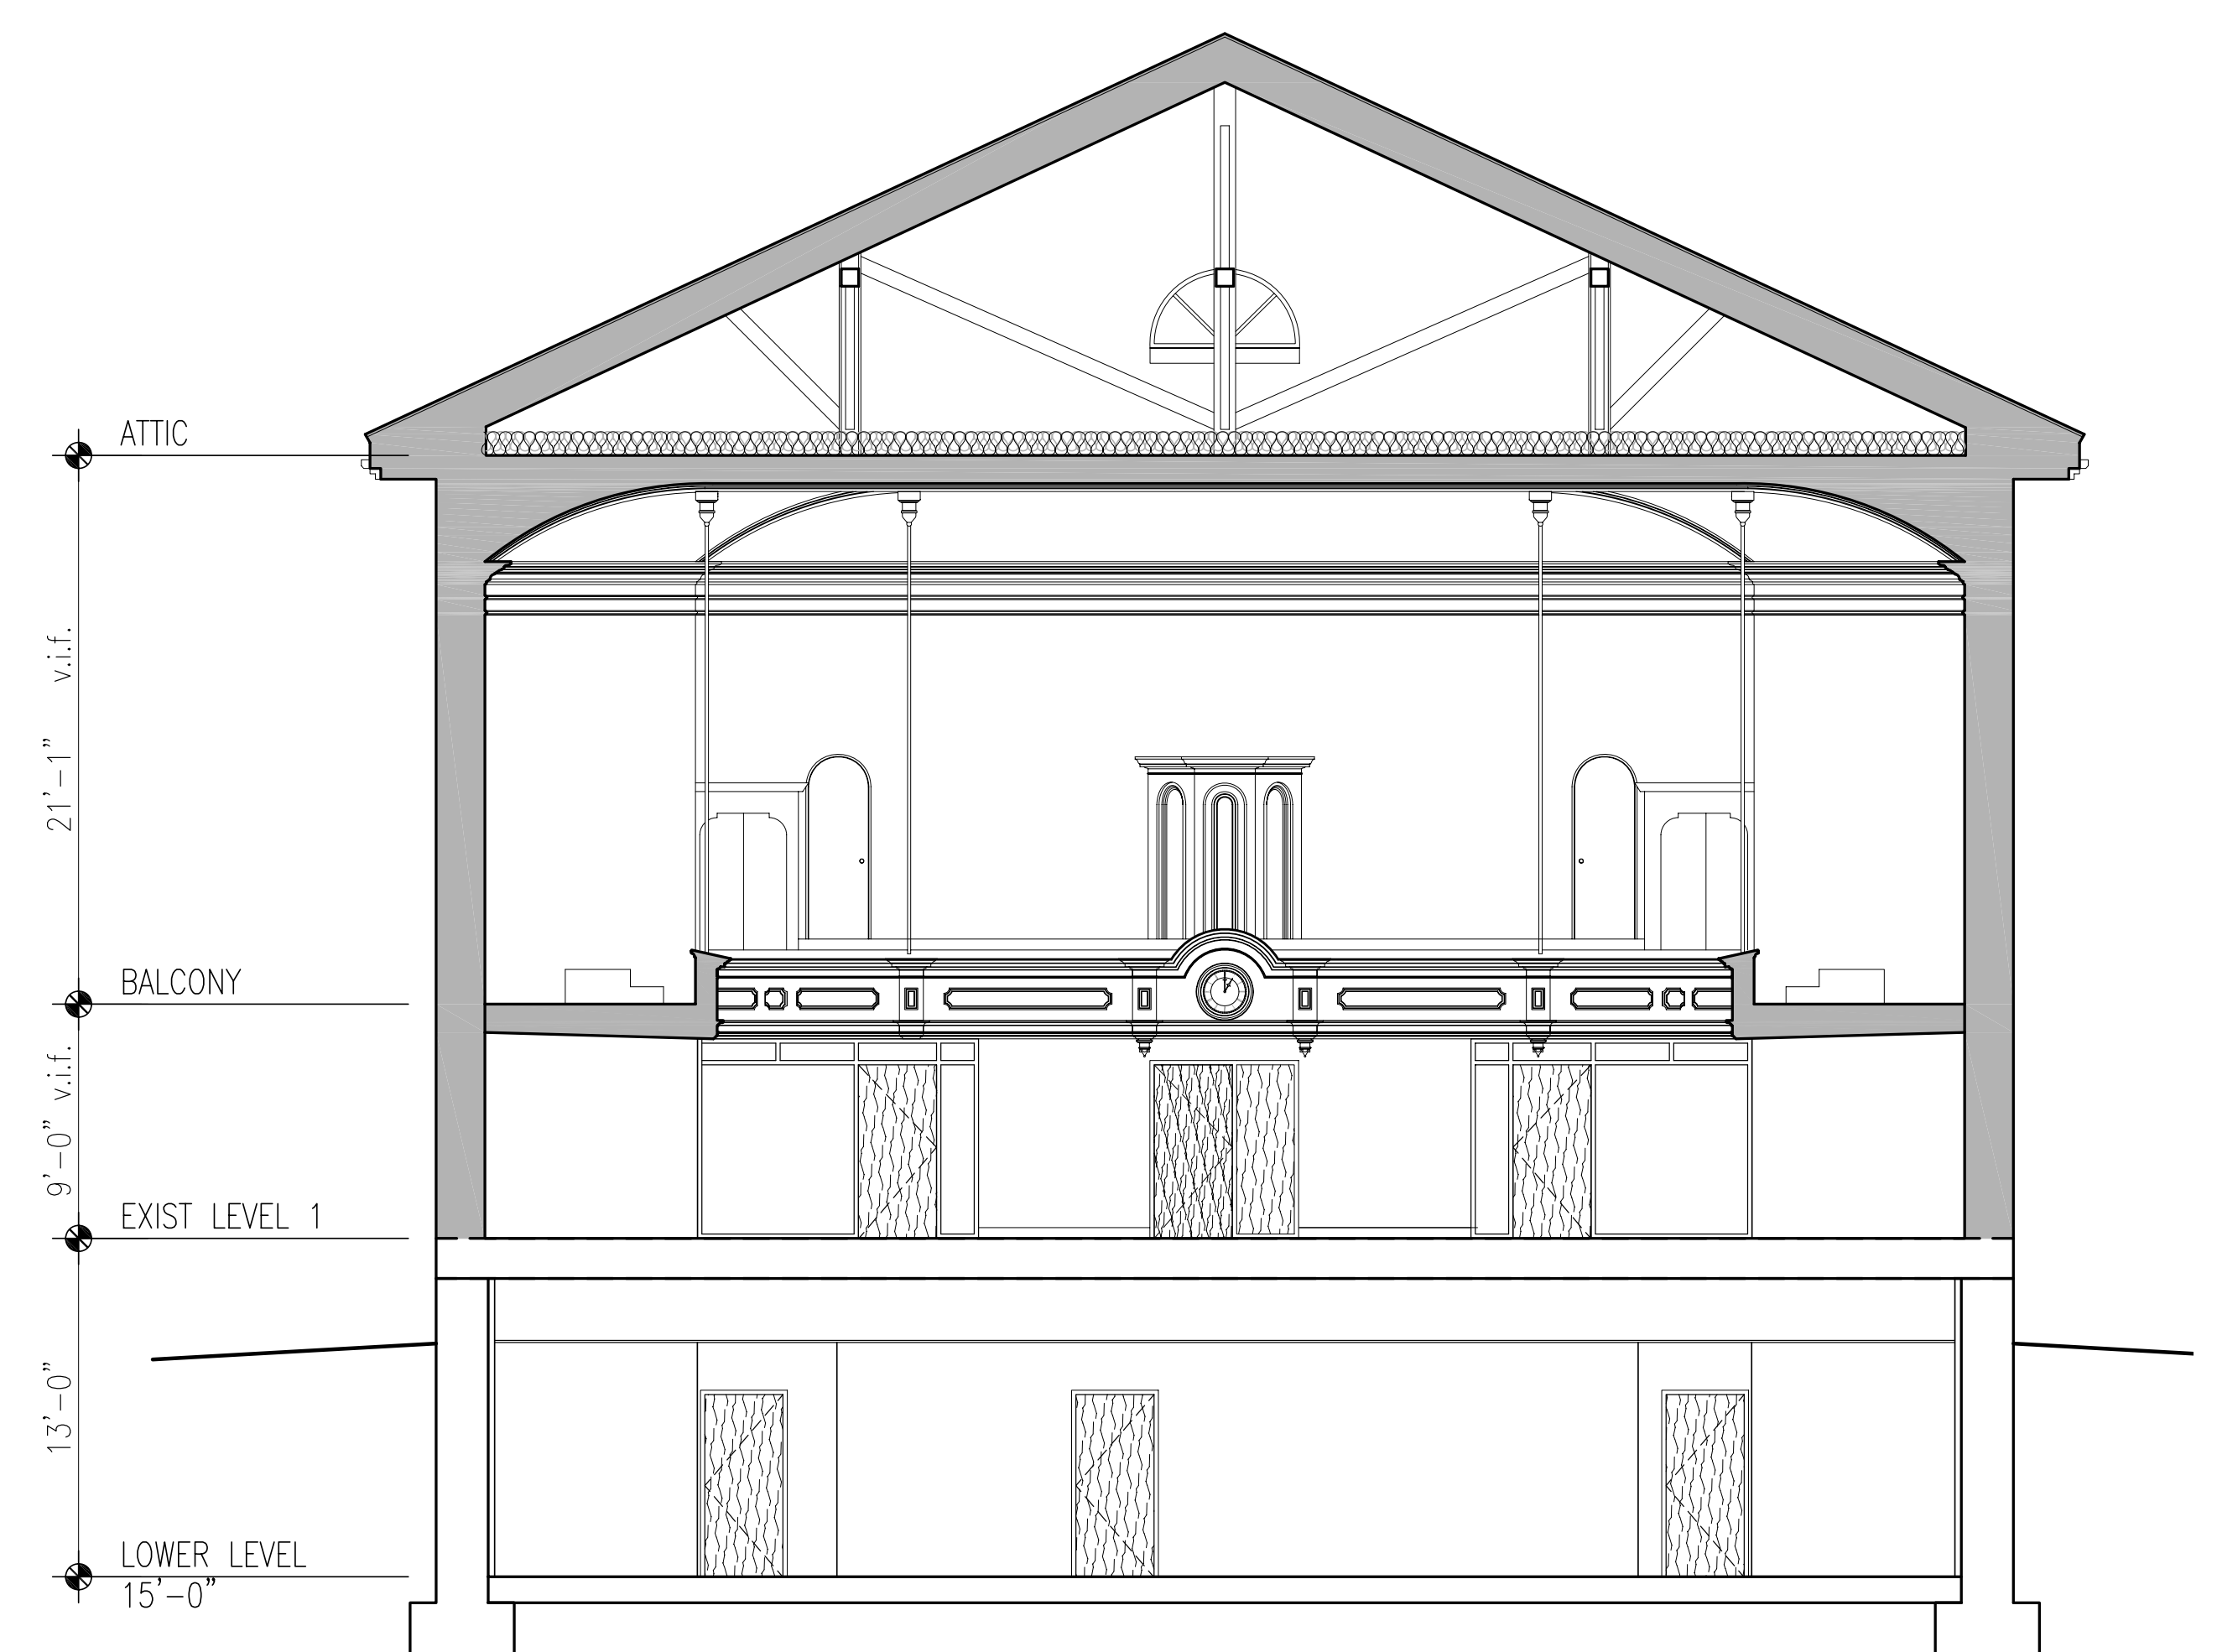

Section facing South

# Proposed Law Library

J. MICHAEL RUANE JUSTICE CENTER & SALEM TRIAL COURTS





Interior View from Sanctuary



Interior View toward Sanctuary



View from South



View from West

## Existing First Baptist Church

J. MICHAEL RUANE JUSTICE CENTER & SALEM TRIAL COURTS






View from Federal Street



Aerial View from Southwest



View West along Federal Street

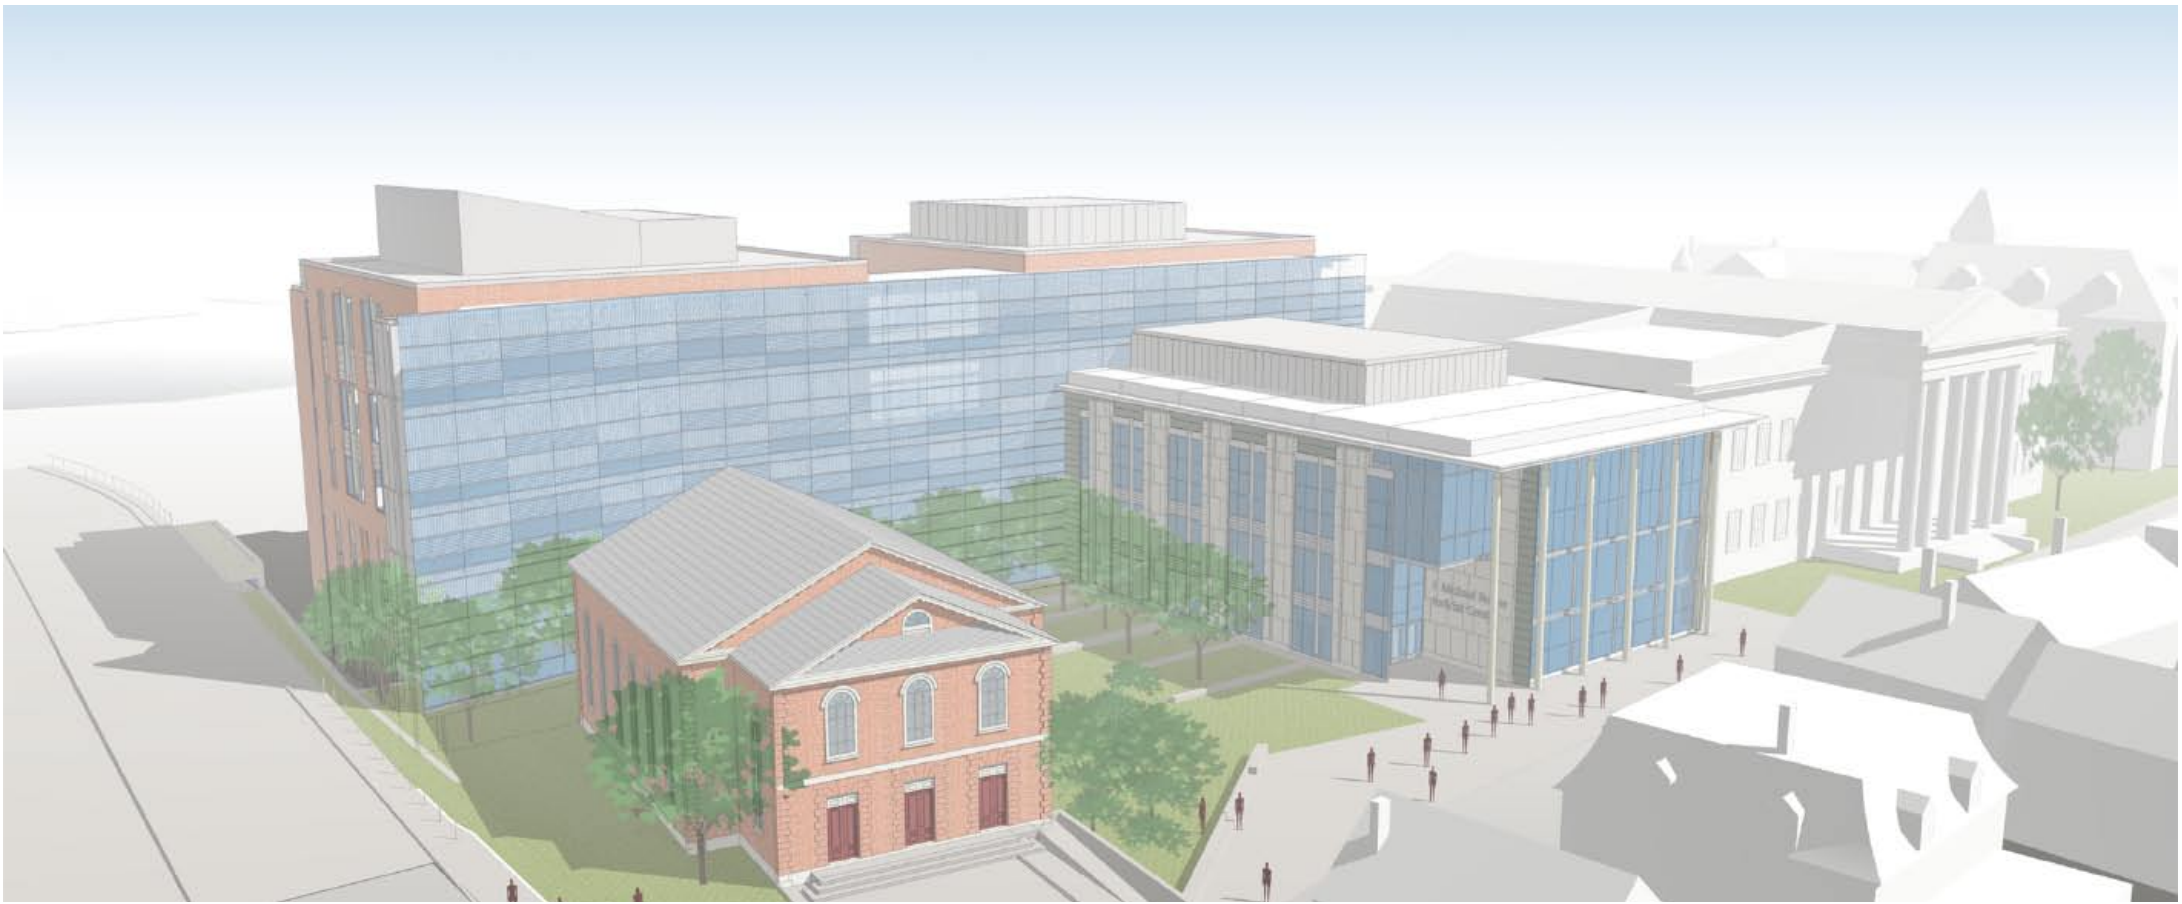

View from North Street looking South

# Exterior Renderings

J. MICHAEL RUANE JUSTICE CENTER & SALEM TRIAL COURTS